


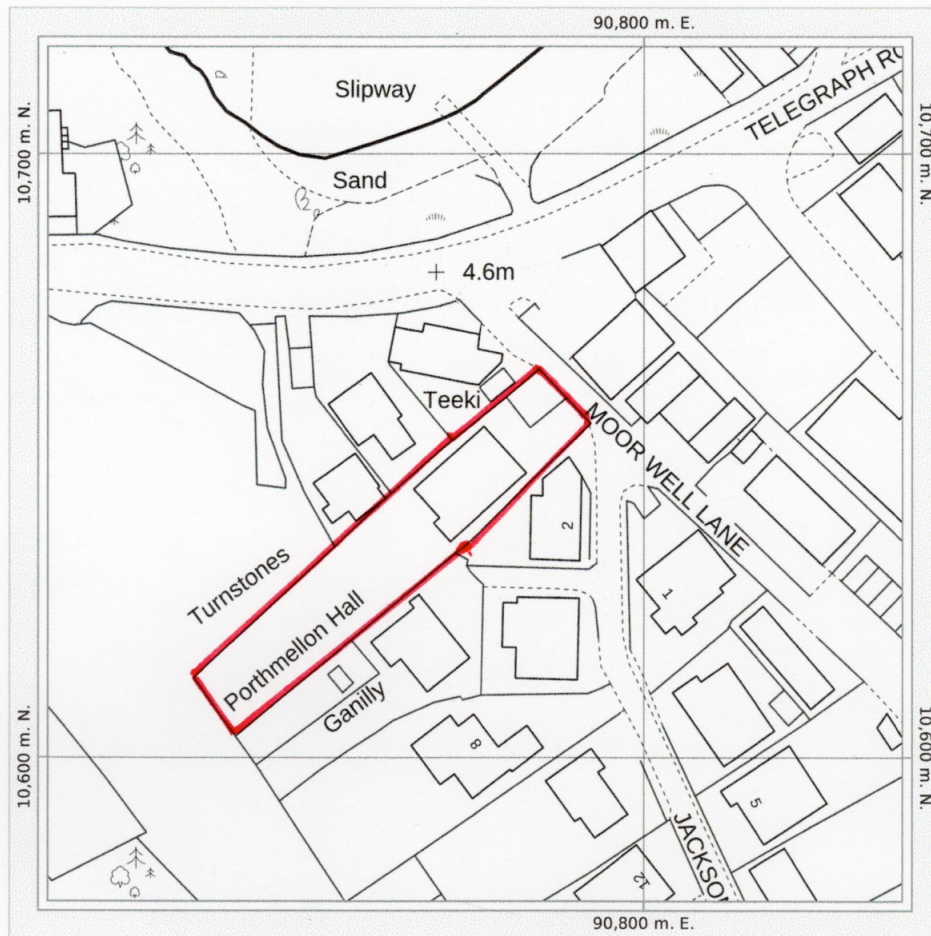

Date of Production: May 27th, 2025

© Crown copyright and database rights 2025 Ordnance Survey OS100035409.

The representation of a road, track or path is no evidence of a right of way.
The representation of features and lines is no evidence of a property boundary.

Order Licence Reference: SP109102



0 m 10 20 30 40 50 60 70 m

Ground Scale: 1:1250
Bottom Left: 90701 10576 Top Right: 90843 10718
Center: 90772 10647
Area: 141m x 141m

ISLANDS ARCHITECTS

Porthcressa, St Mary's, Isles of Scilly, TR21 0JQ and
Courtney Cottage, Fairfield Rd, Shroton, DT11 8QA,

Project:

Porthmellon, St Mary's, Isles of Scilly, TR21 0JY

Drawing:

Site Location Plan

Scale:

1:1250 @ A4

Drawn:

bdc 12.03.19

Dwg No:

2157 / 04

PORTHMELLON HALL, PORTH
MELLON, ST. MARY'S, ISLES OF
SCILLY, TR21 0JY

Stanfords
EST. 1853

