



RECEIVED

By Liv Rickman at 11:42 am, Sep 26, 2025

Gunner Rock Site of Proposed Wall Changes

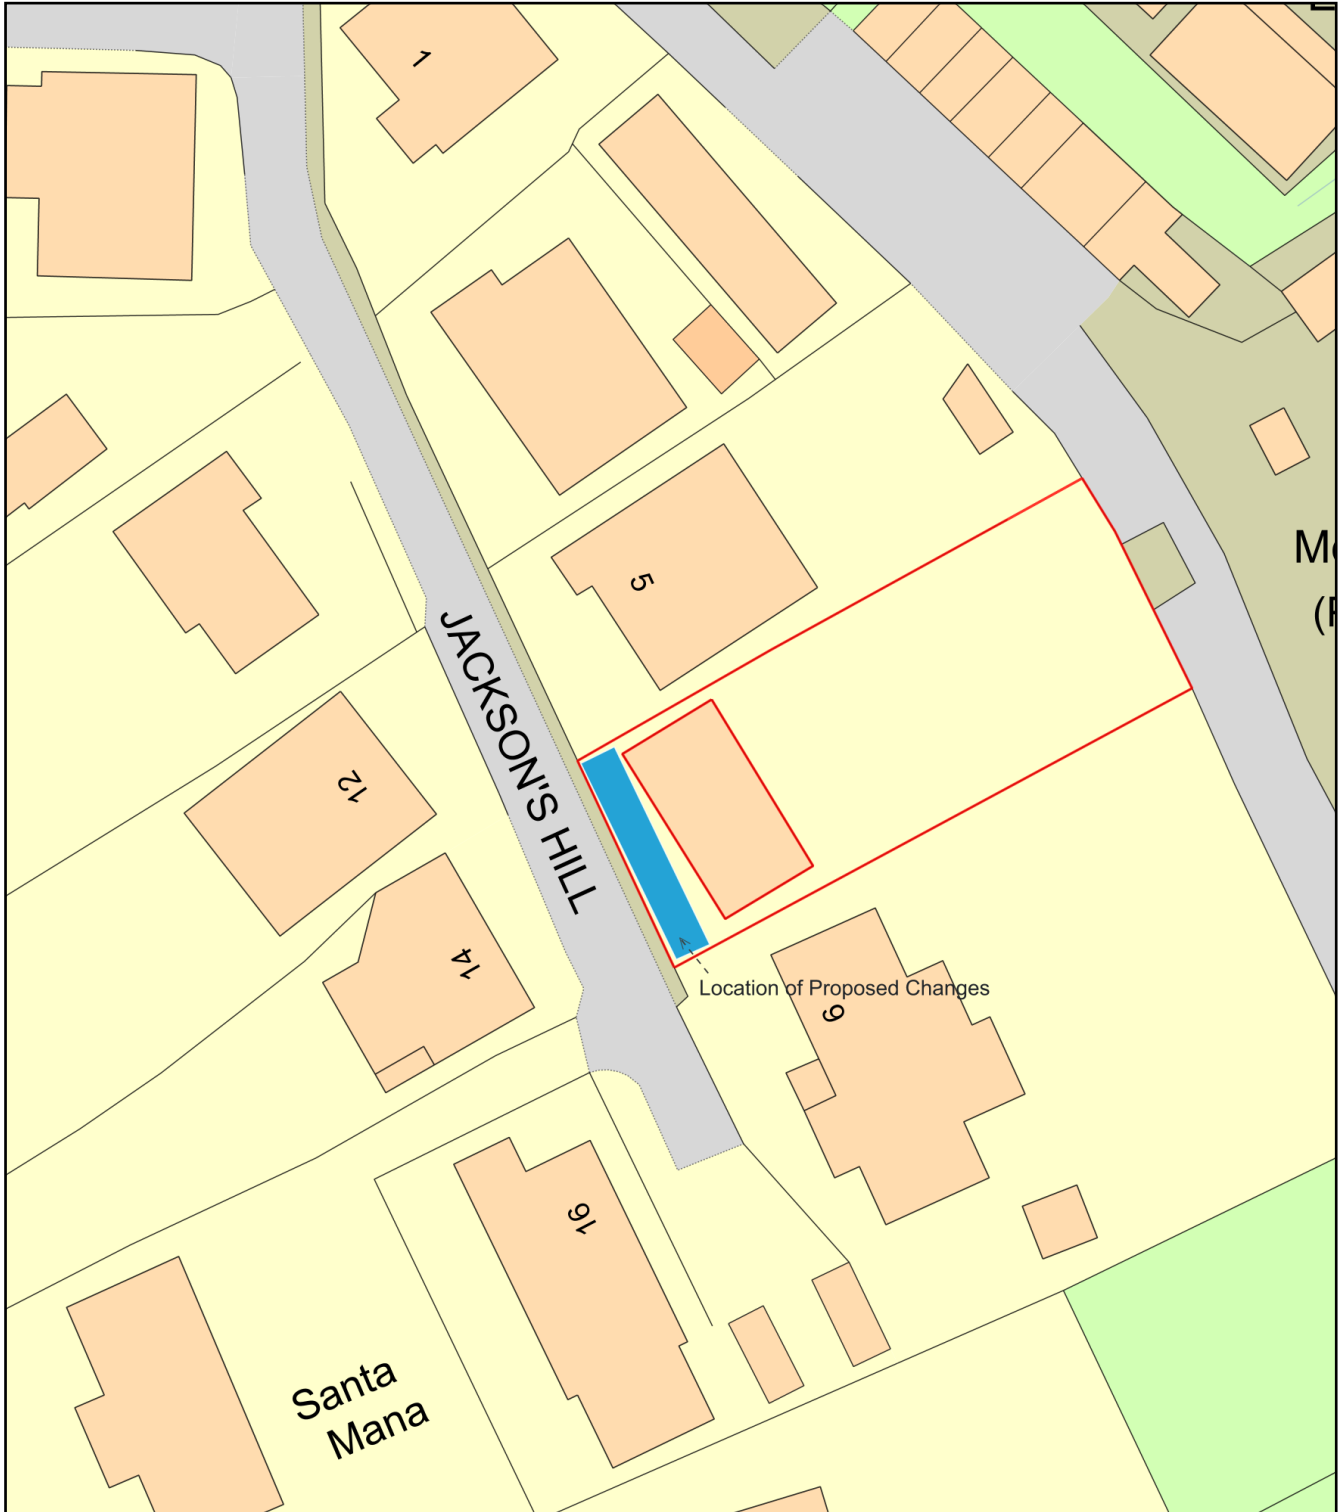

0 20
Metres

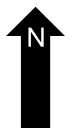

Plan Produced for: Sourav Mishra

Date Produced: 22 Sep 2025

Plan Reference Number: TQRQM25265095456853

Scale: 1:500 @ A4