


Shepherd Huts Lower Town St Martins

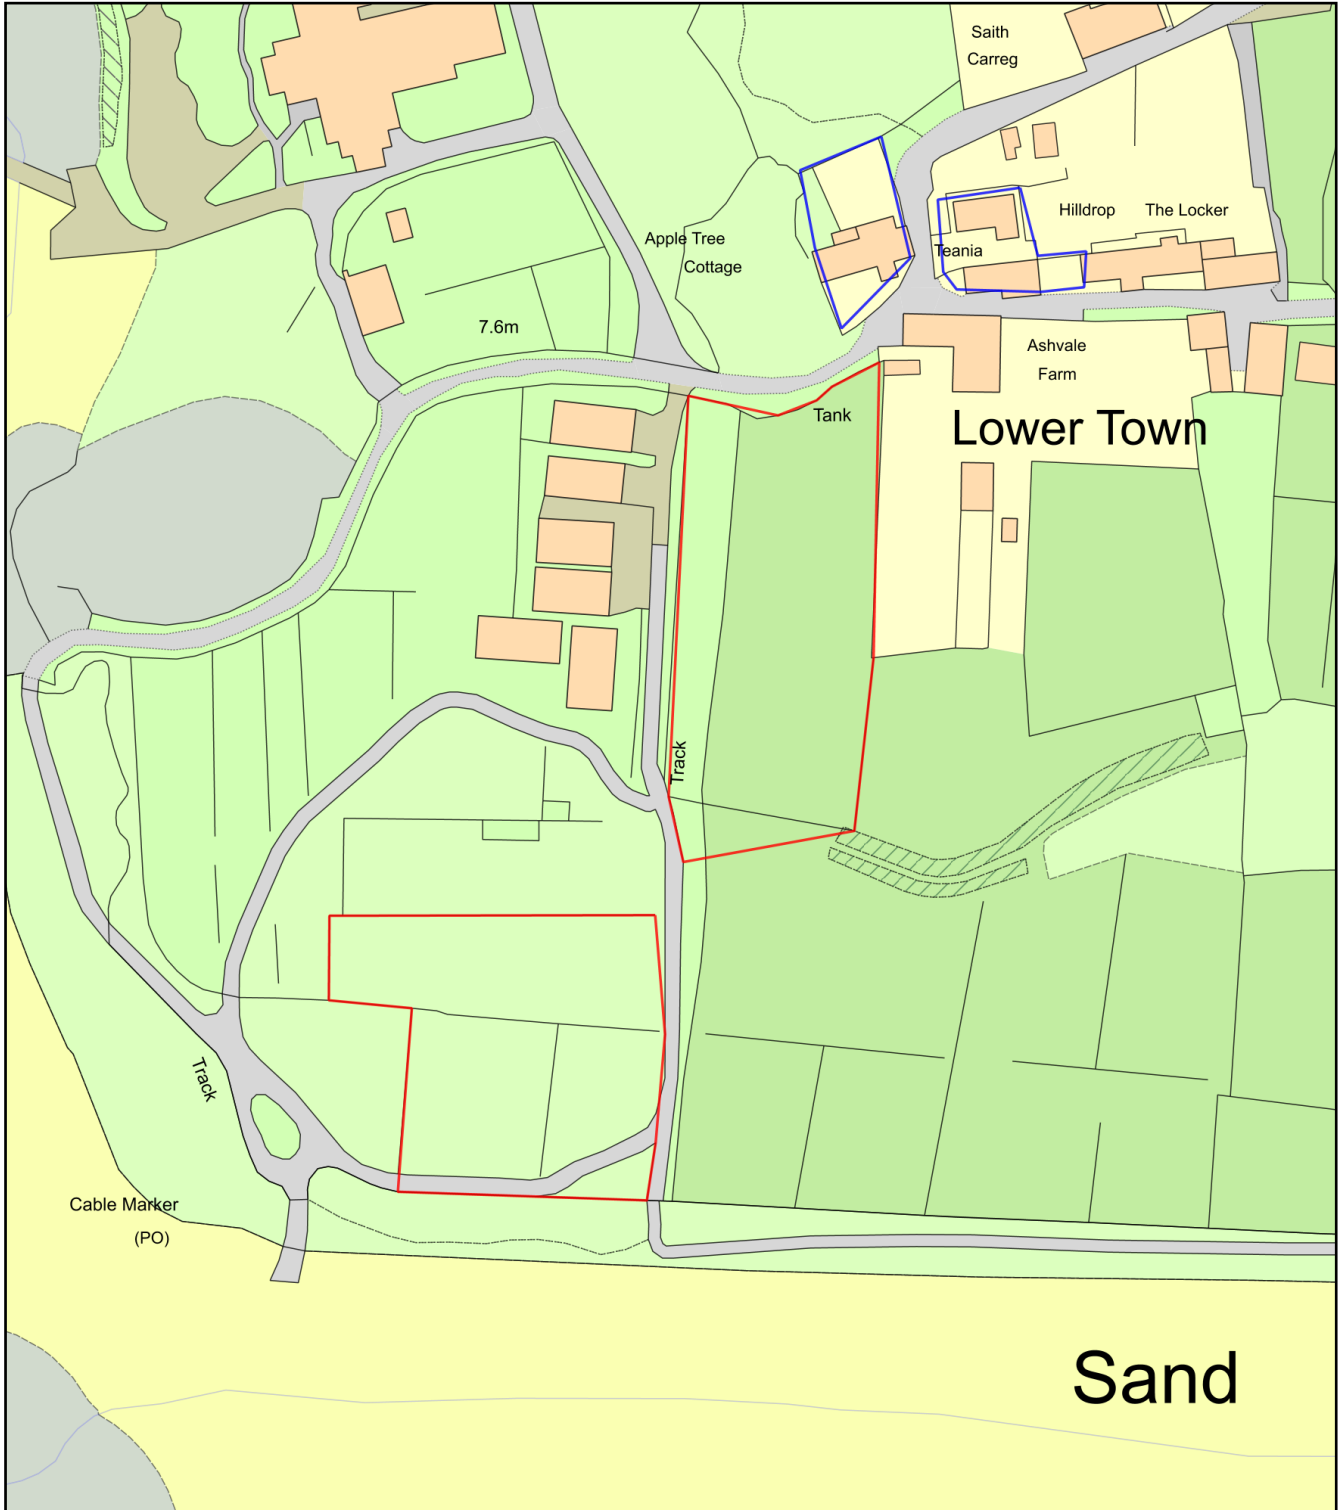

0 50
Metres



Plan Produced for: Keith Bradford

Date Produced: 23 Nov 2025

Plan Reference Number: TQRQM25327213515775

Scale: 1:1250 @ A4

RECEIVED

By Tom.Anderton at 10:34 am, Nov 25, 2025