


Four Seasons, St Marys, Isles of Scilly

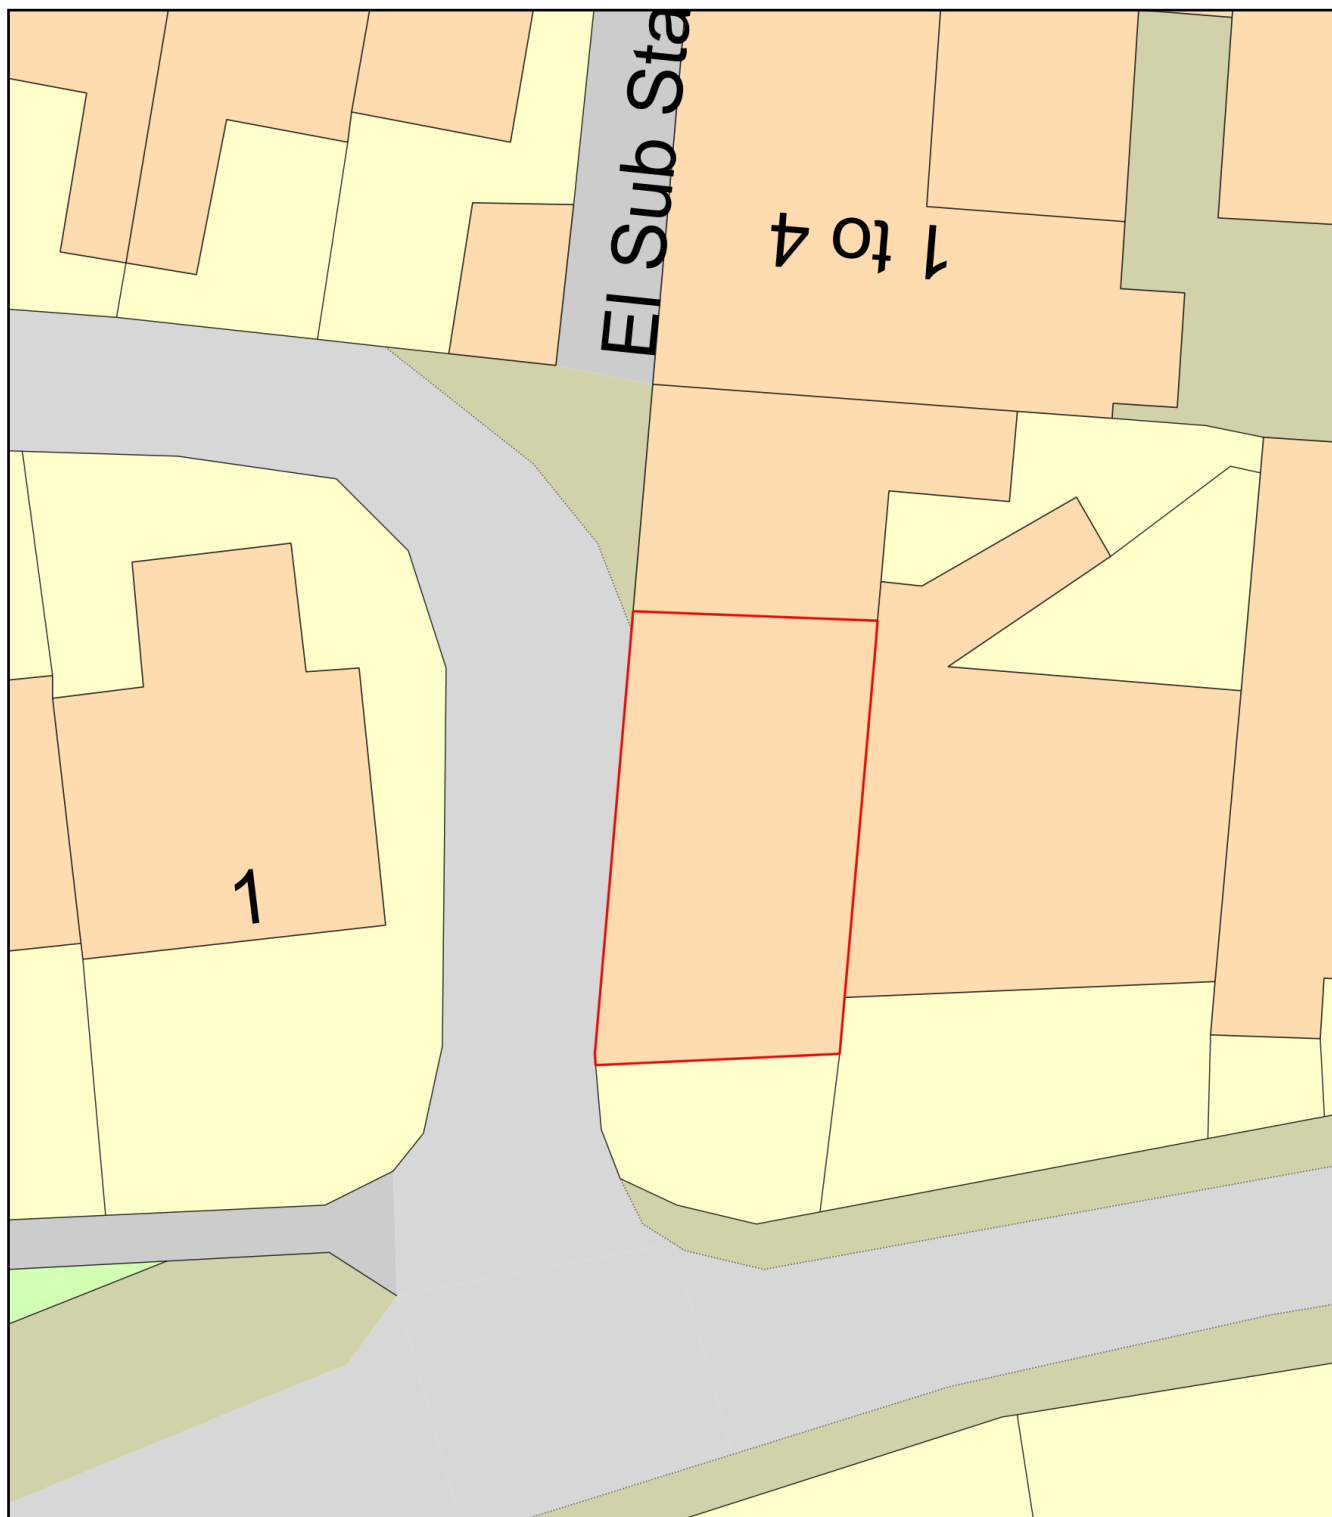

0 10
Metres



Plan Produced for: Sue Read

Date Produced: 07 Dec 2025

Plan Reference Number: TQRQM25341121503259

Scale: 1:200 @ A4

RECEIVED

By Tom.Anderton at 9:53 am, Dec 09, 2025