



EXISTING GROUND FLOOR (scale 1 : 100)

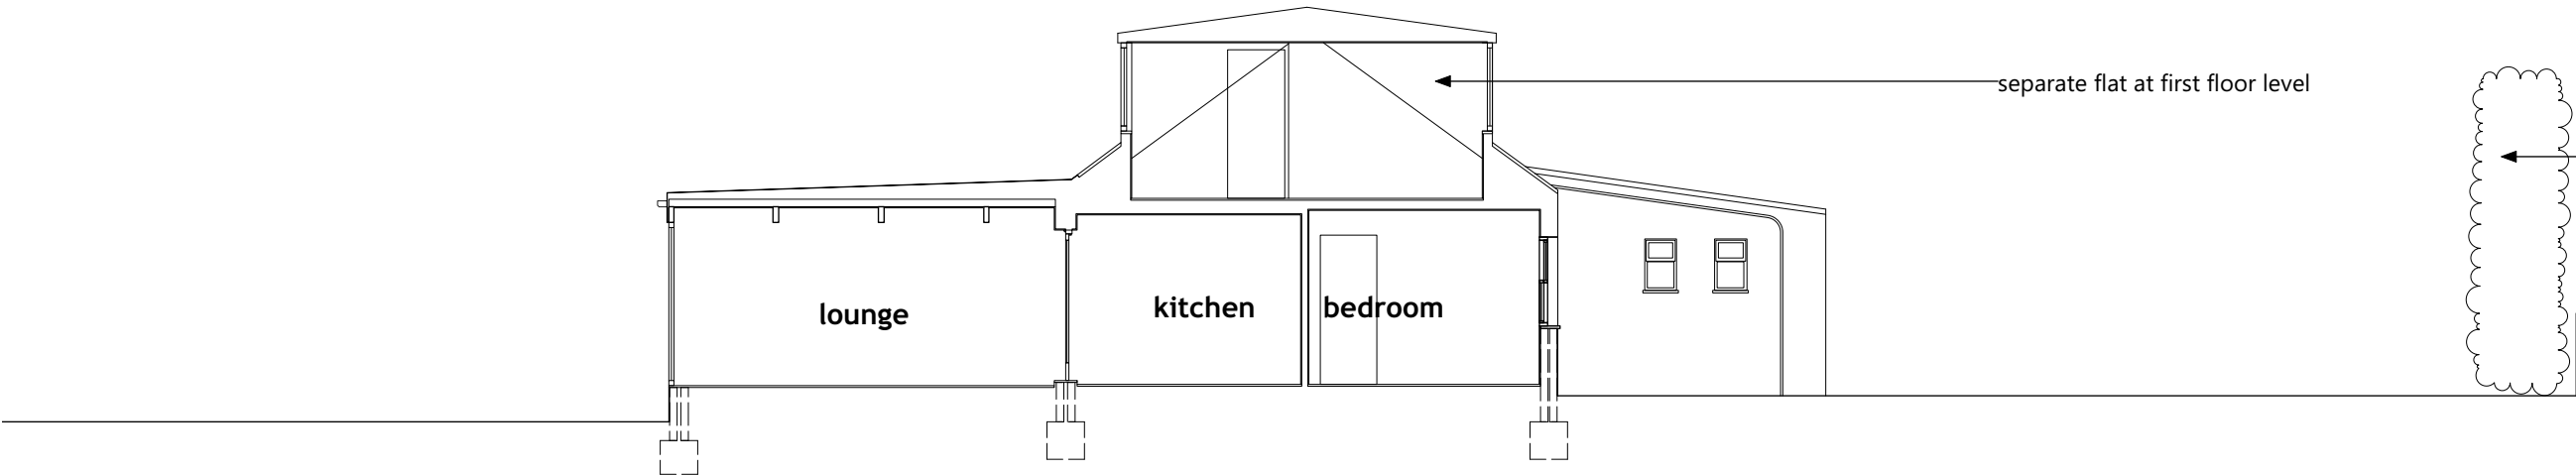

EXISTING SECTION - ELEVATION (scale 1 : 100)



EXISTING BEACH ELEVATION (scale 1 : 100)

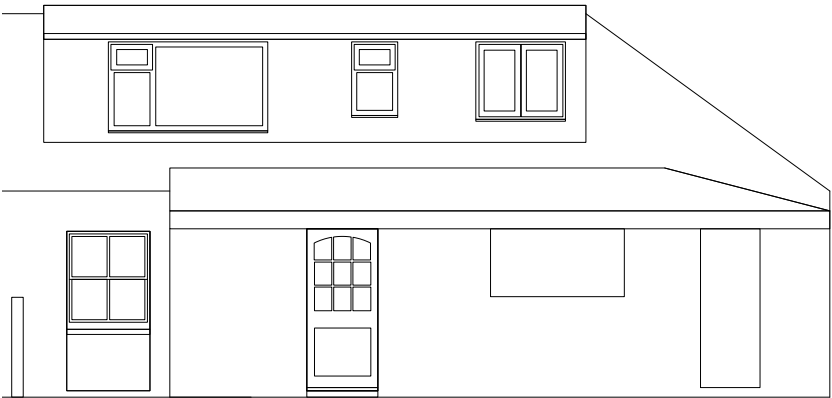

EXISTING ROAD ELEVATION (scale 1 : 100)



Revisions		
Address		
PENGARRIS, 2 BAY VIEW, 6 LITTLE PORTH, HUGH TOWN, ST MARY'S, ISLES OF SCILLY, TR21 0JG		
Drawing title		
EXISTING PLANS & ELEVATIONS		
Drawing number		Rev
1251_ PL 010		
Date	Scale	Size
08/12/2025	1 : 100	A3



VER
ARCHITECTURE
ARQUEN HOUSE
4 - 6 SPICER STREET, ST ALBANS
HERTS, AL3 4PQ
Phone: 07950 228816
E-mail: verarchitecture@outlook.com