


RECEIVED

By Kagiso.Mompoloki at 3:51 pm, Jan 20, 2026

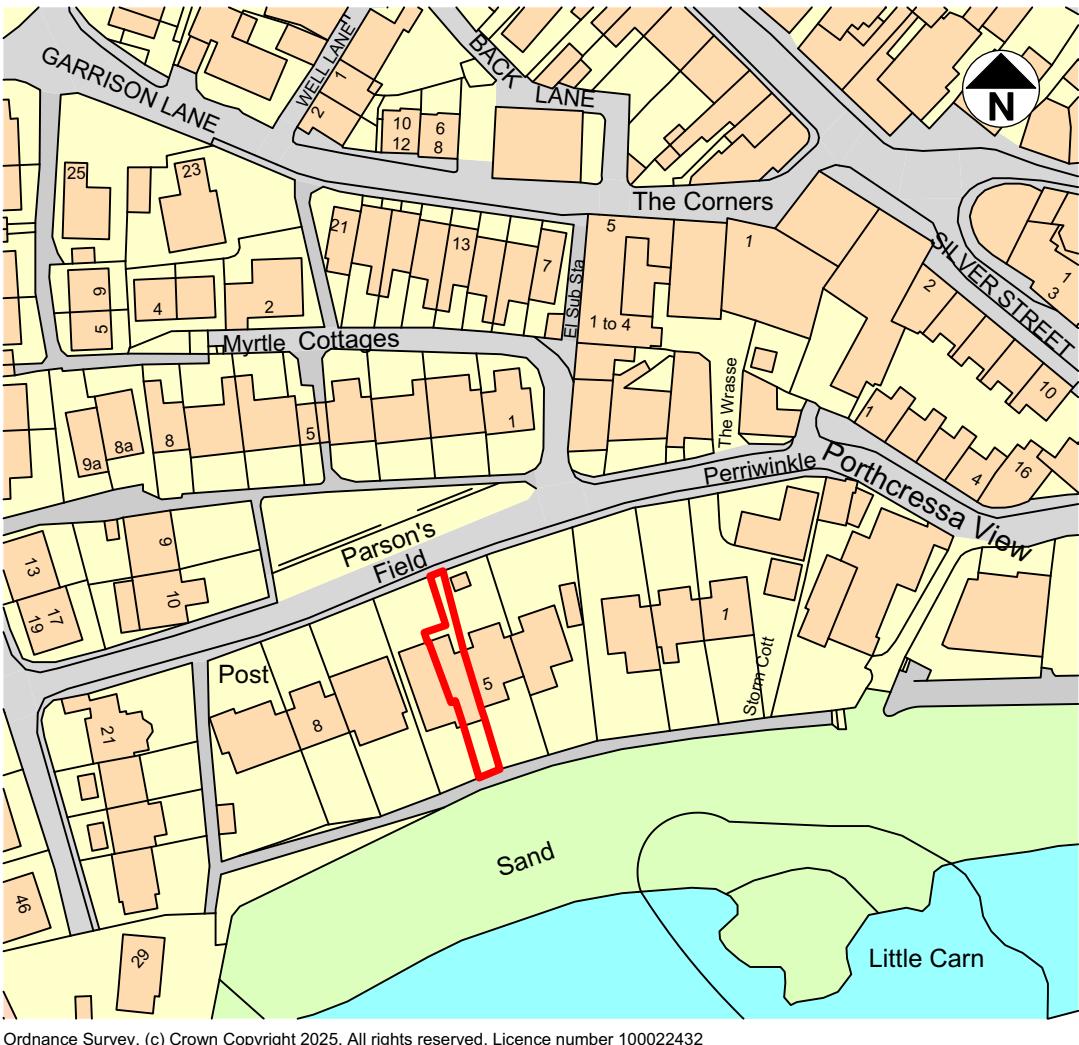


LOCATION PLAN
(scale 1 : 1250)

1 : 200 SCALE BAR 0


25000

35000

45000 mm

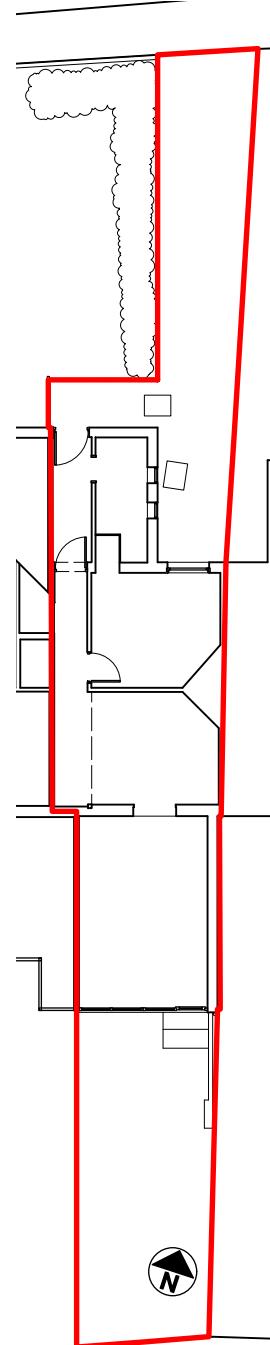

**EXISTING
BLOCK PLAN**
(scale 1 : 200)

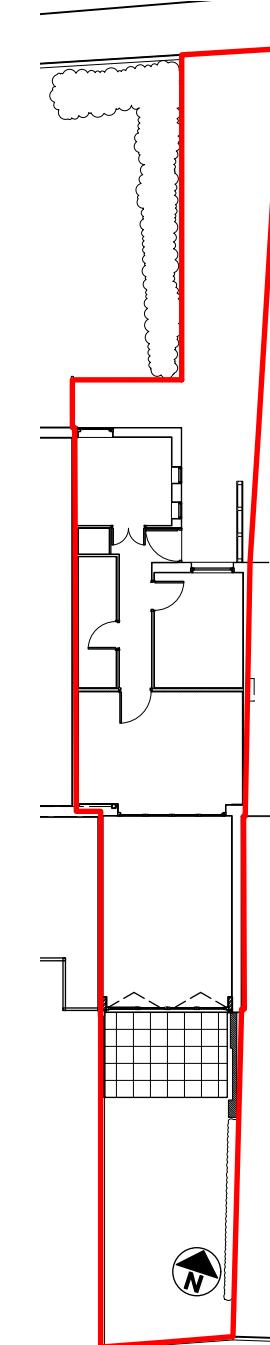

**PROPOSED
BLOCK PLAN**
(scale 1 : 200)

GENERAL DESIGN NOTES.
1) Designs remain copyright of the Architect. No part of the drawing may be copied without permission from the Architect.
2) Dimensions are indicative for costing only. The builder must organise additional surveys of structural openings prior to ordering windows/doors/steels etc... Any discrepancy with site and drawing dimensions to be notified to the Architect and Structural Engineer immediately.
3) All discrepancies with other drawings/ schedules or manufacturer's information are to be notified to the Architect and Structural Engineer immediately.



KEY	demolition
	structure
	drainage
	rooflights
	foundations
	dpc / dpc / vl
	ventilation / flues
	electrical symbol
CN/B1	CONSTRUCTION NOTE : See Specification doc. BC 9000
A	MEMBER: See Beam Schedule Specification doc. BC 9000.
D01 BC 4010	detail ref drawing number

Revisions
A_130126_boundary line corrected

Address
PENGARRIS, 2 BAY VIEW,
6 LITTLE PORTH,
HUGH TOWN, ST MARY'S,
ISLES OF SCILLY,
TR21 0JG

Drawing title
LOCATION &
BLOCK PLANS

Drawing number	1251_PL 001	Rev
		A

Date	08/12/ 2025	Scale	1 : 200	Size	A3
-------------	-------------	--------------	---------	-------------	----



**VER
ARCHITECTURE**
ARQUEN HOUSE
4 - 6 SPICER STREET, ST ALBANS
HERTS, AL3 4PQ
Phone: 07950 228816
E-mail: verarchitecture@outlook.com