

RECEIVED  
By Kagiso.Mompoloki at 3:55 pm, Jan 20, 2026

Terrace with pavers 300mm above ground level

1.4m high fence with horizontal timber slat infill

lounge

kitchen

bedroom

bedroom

block up lower half of existing entrance door to become a window


Hedge ( Coprosma )

existing foul drains

retain existing foul drain connections to this existing manhole

2m high fence with horizontal timber slat infill

## PROPOSED GROUND FLOOR ( scale 1 : 100 )

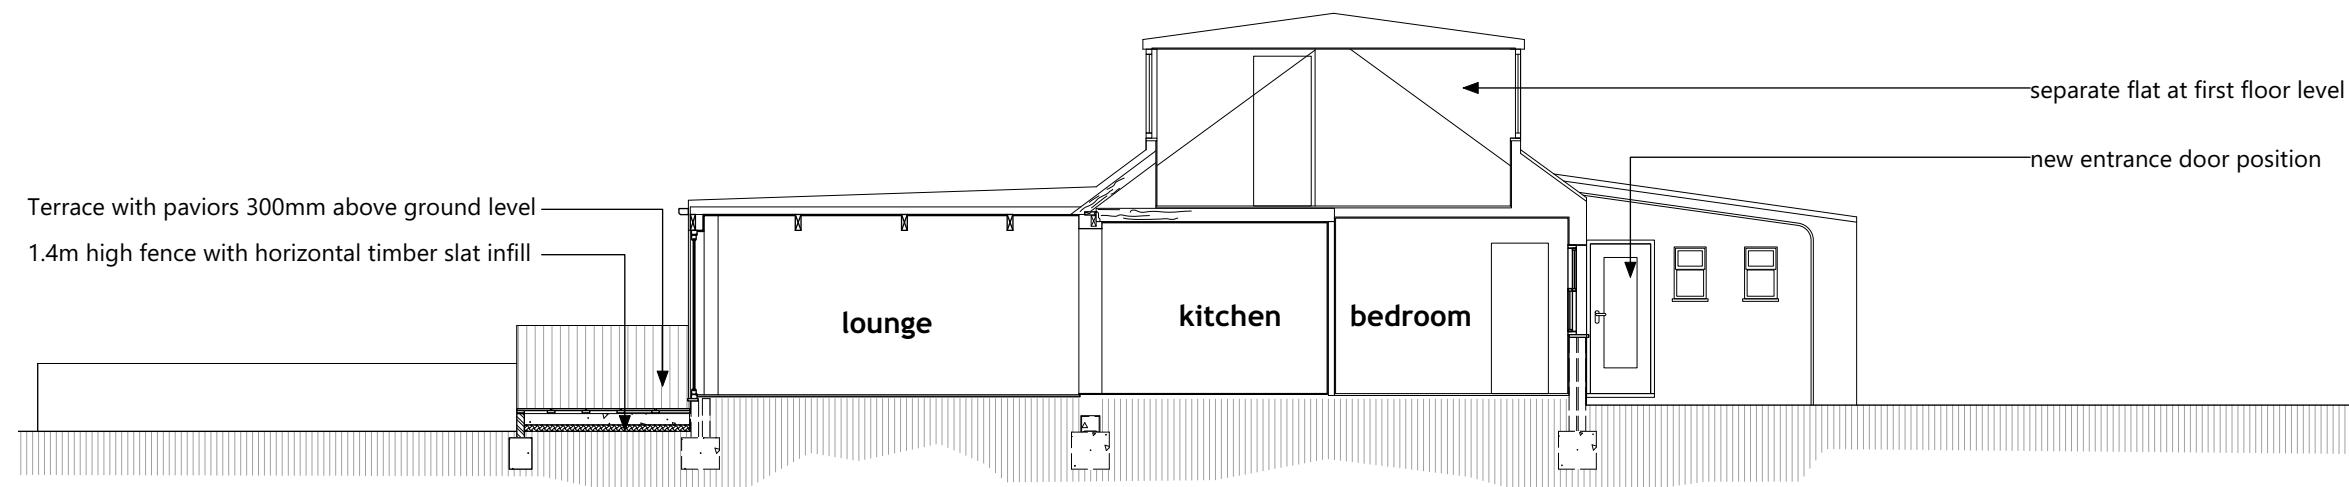

## PROPOSED SECTION - ELEVATION ( scale 1 : 100 )



## PROPOSED BEACH ELEVATION ( scale 1 : 100 )

1 : 100 SCALE BAR 0

5000


10000

15000

20000

25000 mm

## PROPOSED ROAD ELEVATION ( scale 1 : 100 )

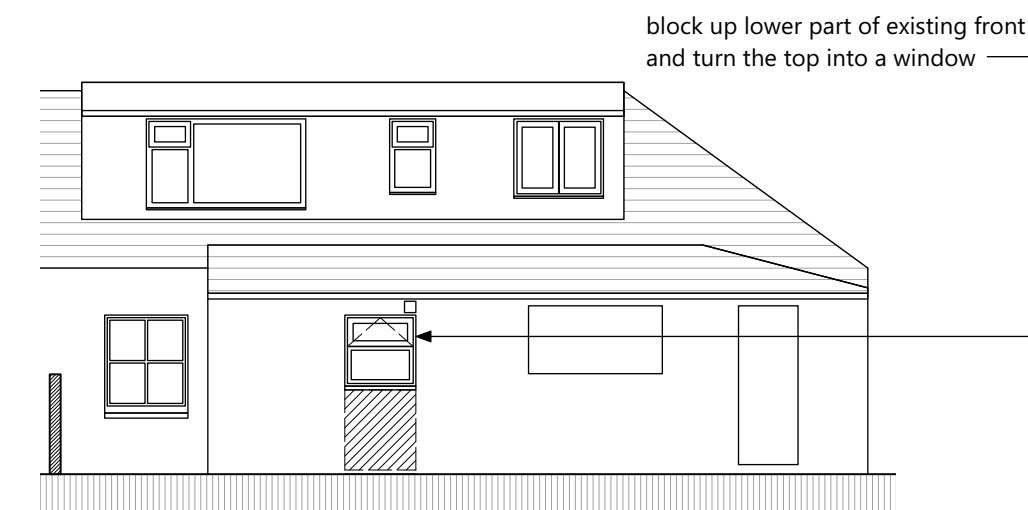

block up lower part of existing front door and turn the top into a window

### Revisions

Address  
PENGARRIS, 2 BAY VIEW,  
6 LITTLE PORTH,  
HUGH TOWN, ST MARY'S,  
ISLES OF SCILLY,  
TR21 0JG

Drawing title  
PROPOSED PLANS &  
ELEVATIONS

Drawing number  
1251\_PL 100

Date  
08/12/2025

Scale  
1 : 100

Size  
A3



VER  
ARCHITECTURE  
ARQUEN HOUSE  
4 - 6 SPICER STREET, ST ALBANS  
HERTS, AL3 4PQ  
Phone: 07950 228816  
E-mail: verarchitecture@outlook.com