

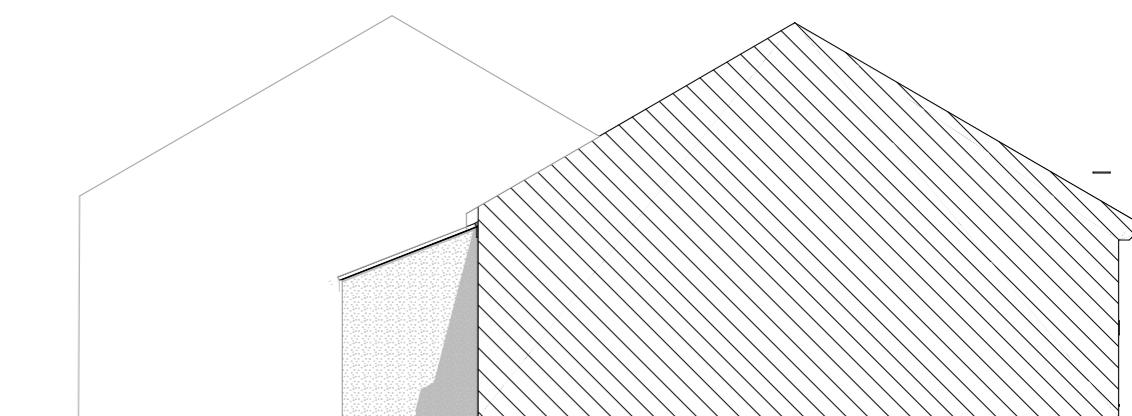
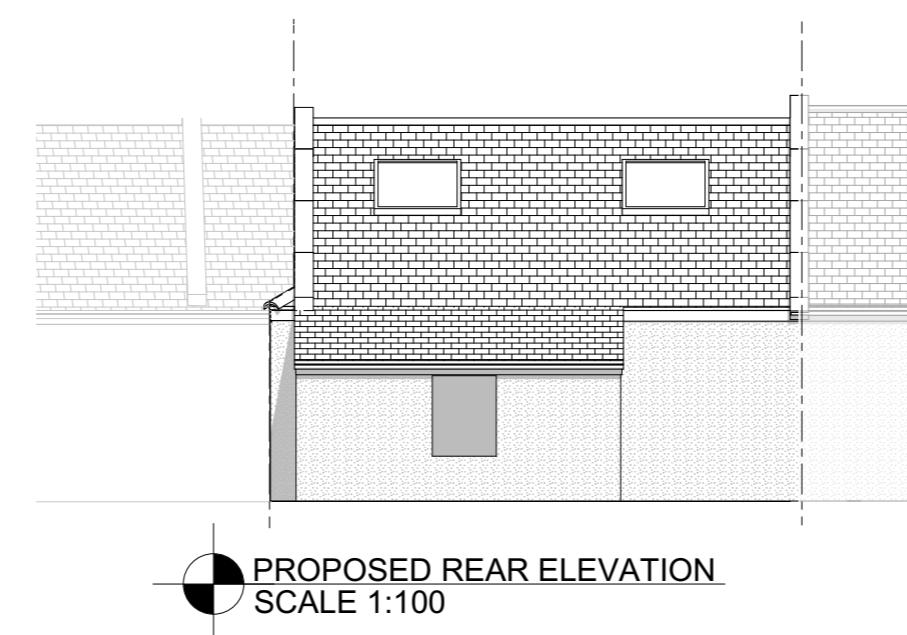


RECEIVED

By Kagiso.Mompoloki at 11:05 am, Jan 26, 2026

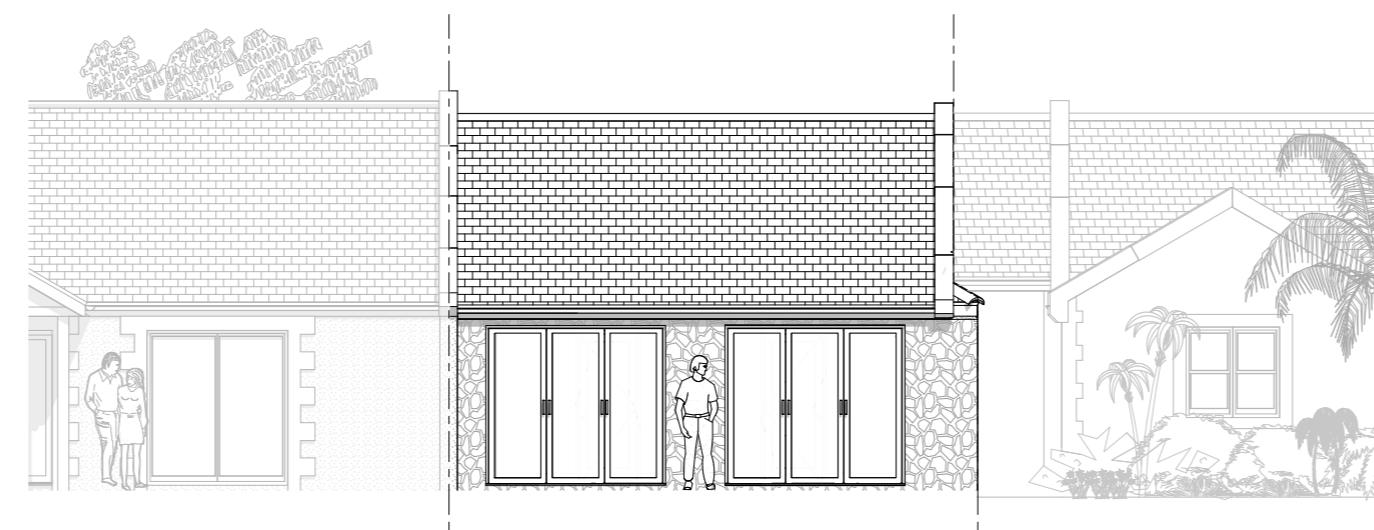

Project		Project Title and Description
KARMA ST MARTINS ISLES OF SCILLY TR25 0WQ		CONVERSION OF POOL HOUSE TO ACCOMMODATION CONVERSION OF 1ST FLOOR COMMON AREA TO ACCOMMODATION
Drawing Ref/No.	Drawing Title	
DRAWING No. -DWG-02 DRAWING REF-SC/22012026/ FPP	SPA PROPOSED PLANS AND ELEVATIONS	
Sheet A:2	Scale	Date 13 JANUARY 2026

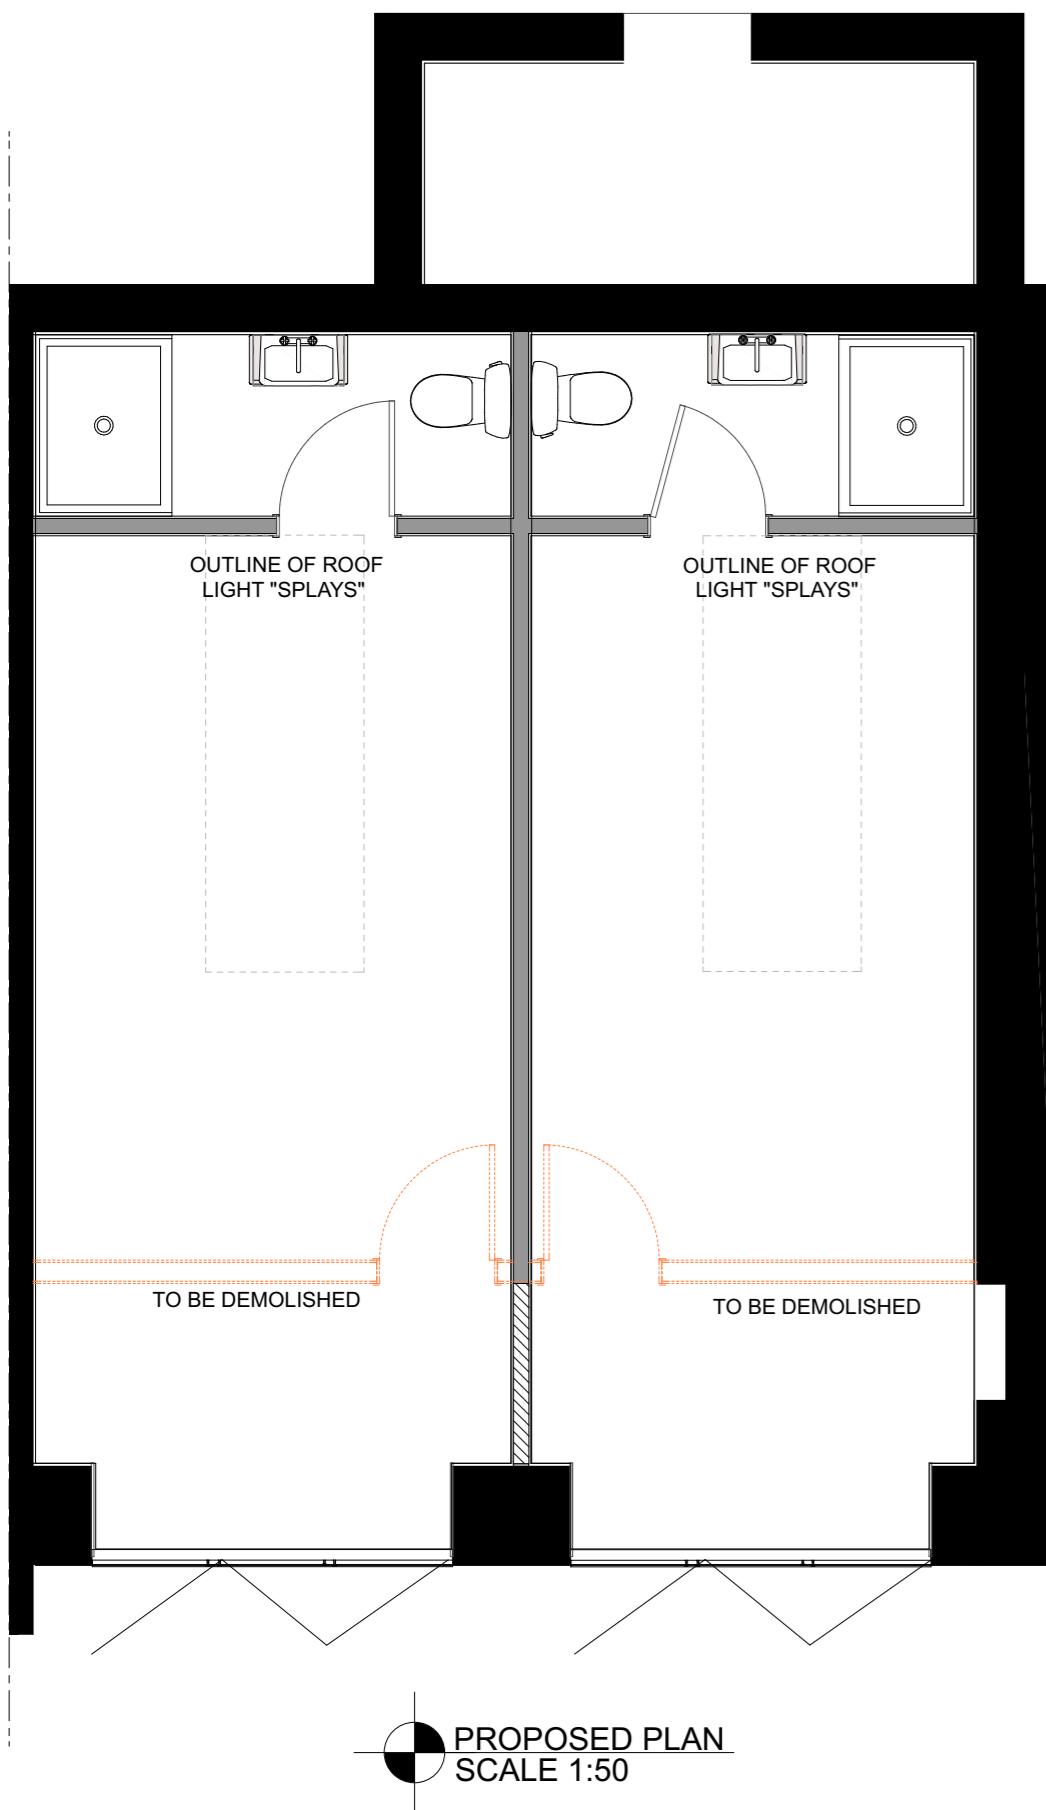