





Shingles on gables to be removed and gables to be re-clad with vertical cedar boarding to match new boarding on Guthers immediately behind application site

Existing Photos

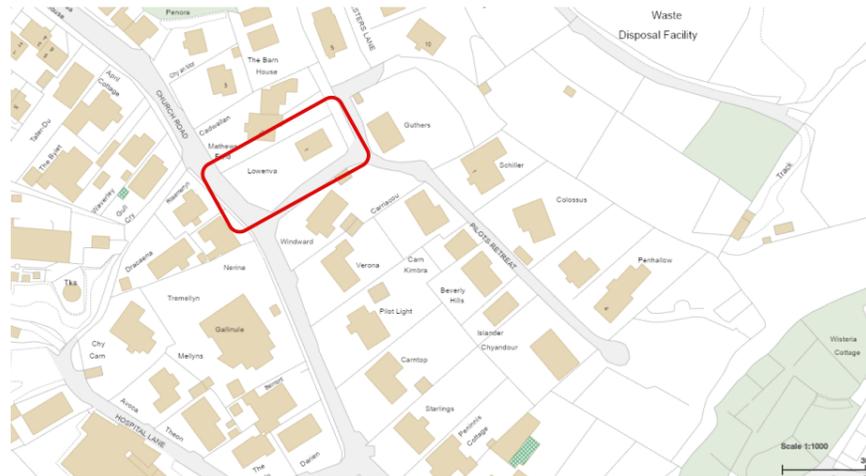

Location

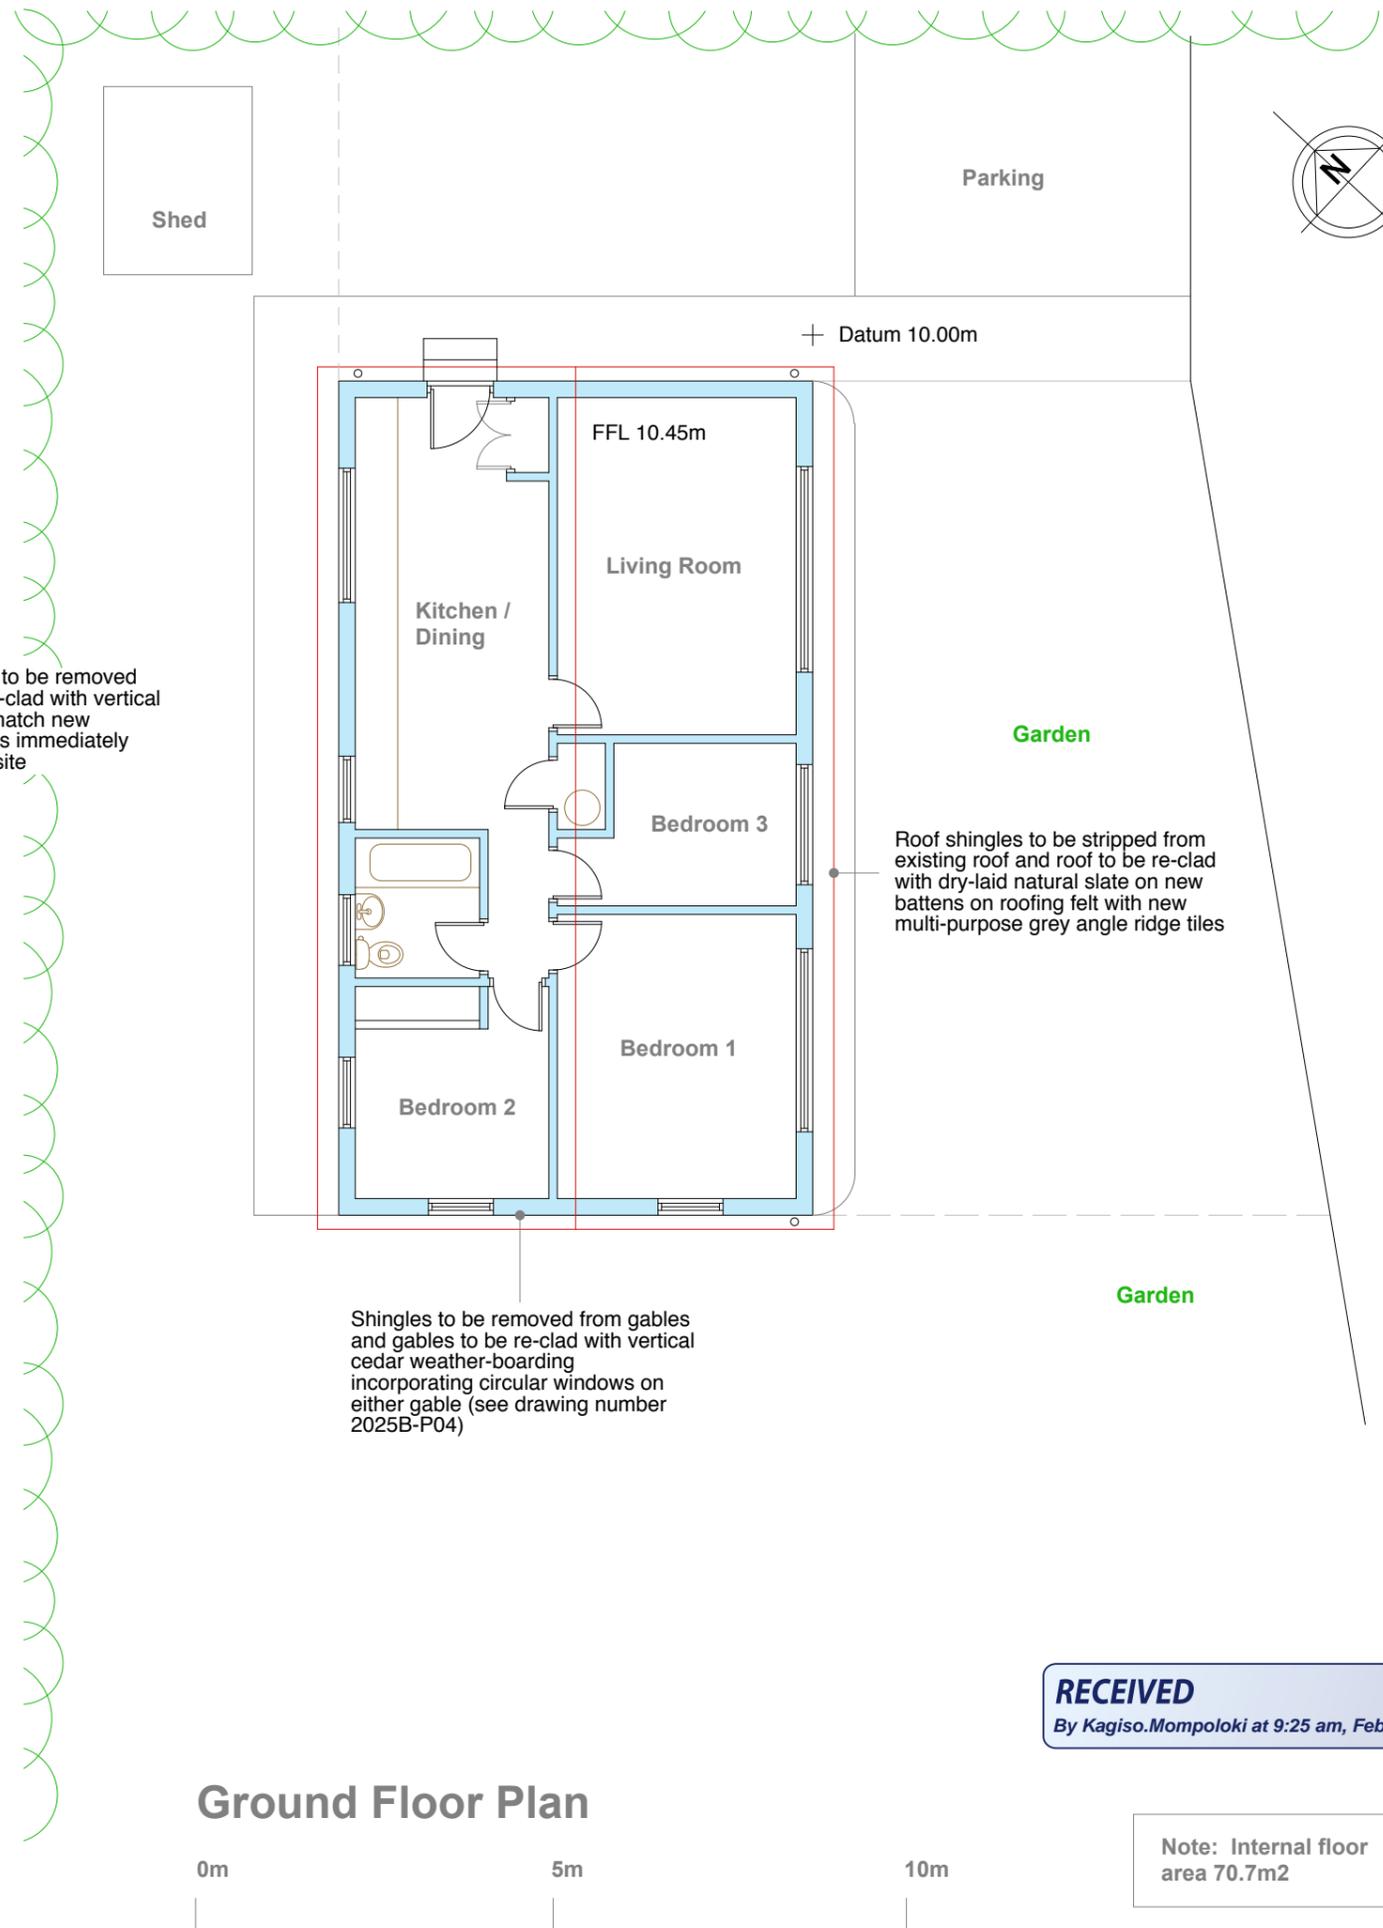

Ground Floor Plan

**RECEIVED**  
By Kagiso.Mompoloki at 9:25 am, Feb 05, 2026

Note: Internal floor area 70.7m<sup>2</sup>

**NOTES**

- THIS DRAWING IS THE COPYRIGHT OF THE ARCHITECT AND MAY NOT BE REPRODUCED WITHOUT LICENCE
- ALL DIMENSIONS AND LEVELS ARE TO BE CHECKED ON SITE BY THE CONTRACTOR BEFORE COMMENCEMENT OF WORK AND ANY DISCREPANCIES REPORTED TO THE ARCHITECT
- NO RESPONSIBILITY CAN BE ACCEPTED FOR ERRORS ARISING ON SITE DUE TO UNAUTHORISED VARIATIONS FROM THE ARCHITECTS DRAWINGS.

**AMENDMENTS**

**PLANNING**

Porthmeor View  
Carthew Way, St.Ives  
TR26 1RJ  
07968 824045

**MIKE BRADBURY DESIGN**

**JOB**  
Replacement of Roof Cladding at Lowenva, Church Road St.Mary's, Isles of Scilly TR21 0NA for Adrian and Sara Metson

**TITLE**  
Existing / Proposed Plans

**DRNG. NO.** 2025B-P02

**SCALE** 1:50 @ A1  
1:100 @ A3

**DATE** Jan 2026

OFFICE USE / PRE-ISSUE