

**RECEIVED**


By Kagiso.Mompoloki at 9:24 am, Feb 05, 2026

**Construction Materials**  
External walls: Mixture of grey 'Reformite' concrete blockwork, smooth rendered plinth below floor level and brown shingles on gables  
Roof: Brown shingles on timber cut roof construction  
Fascia boards and soffits: White upvc  
Doors and windows: White upvc with slate sills  
Rainwater goods: White square section upvc

**NOTES**

- 1 THIS DRAWING IS THE COPYRIGHT OF THE ARCHITECT AND MAY NOT BE REPRODUCED WITHOUT LICENCE
- 2 ALL DIMENSIONS AND LEVELS ARE TO BE CHECKED ON SITE BY THE CONTRACTOR BEFORE COMMENCEMENT OF WORK AND ANY DISCREPANCIES REPORTED TO THE ARCHITECT
- 3 NO RESPONSIBILITY CAN BE ACCEPTED FOR ERRORS ARISING ON SITE DUE TO UNAUTHORISED VARIATIONS FROM THE ARCHITECTS DRAWINGS.

**AMENDMENTS**

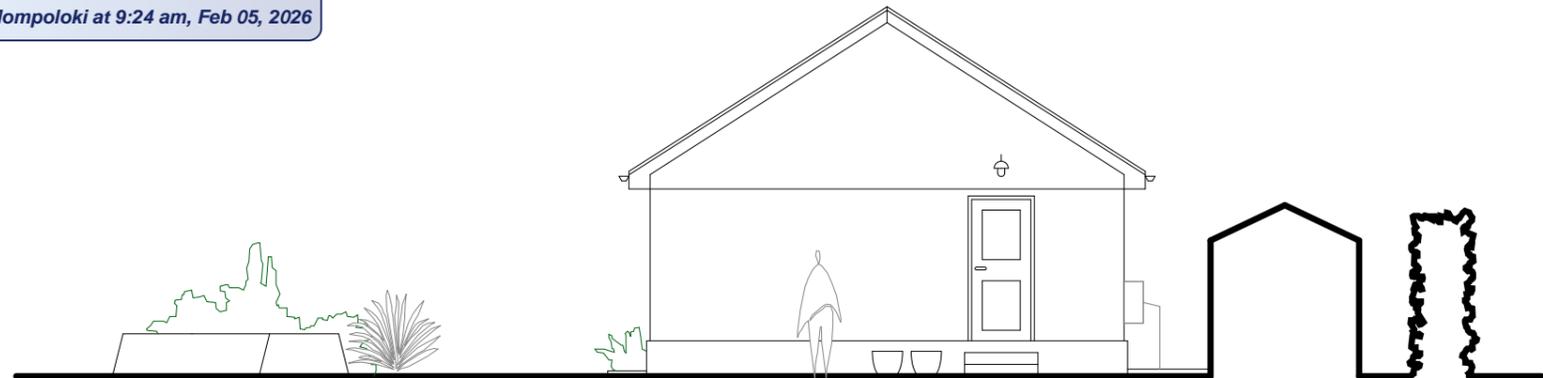

**East Elevation**



**South Elevation**



**West Elevation**



**North Elevation**



**PLANNING**

Porthmeor View  
Carthew Way, St.Ives  
TR26 1RJ  
07968 824045

**MIKE BRADBURY  
DESIGN**

**JOB**  
Replacement of Roof Cladding  
at Lowenva, Church Road  
St.Mary's, Isles of Scilly  
TR21 0NA  
for  
Adrian and Sara Metson

**TITLE**  
Existing Elevations

**DRNG. NO.** 2025B-P03 **REVISION**

**SCALE** 1:50 @ A1  
1:100 @ A3 **DATE** Jan 2026

OFFICE USE / PRE-ISSUE