


Notes:

- 1. If this drawing has been received electronically it is the recipient's responsibility to print the document to the correct scale
- 2. All dimensions are in millimeters. It is recommended that information is not scaled off this drawing.
- 3. This drawing should be read in conjunction with the relevant drawings and specifications.

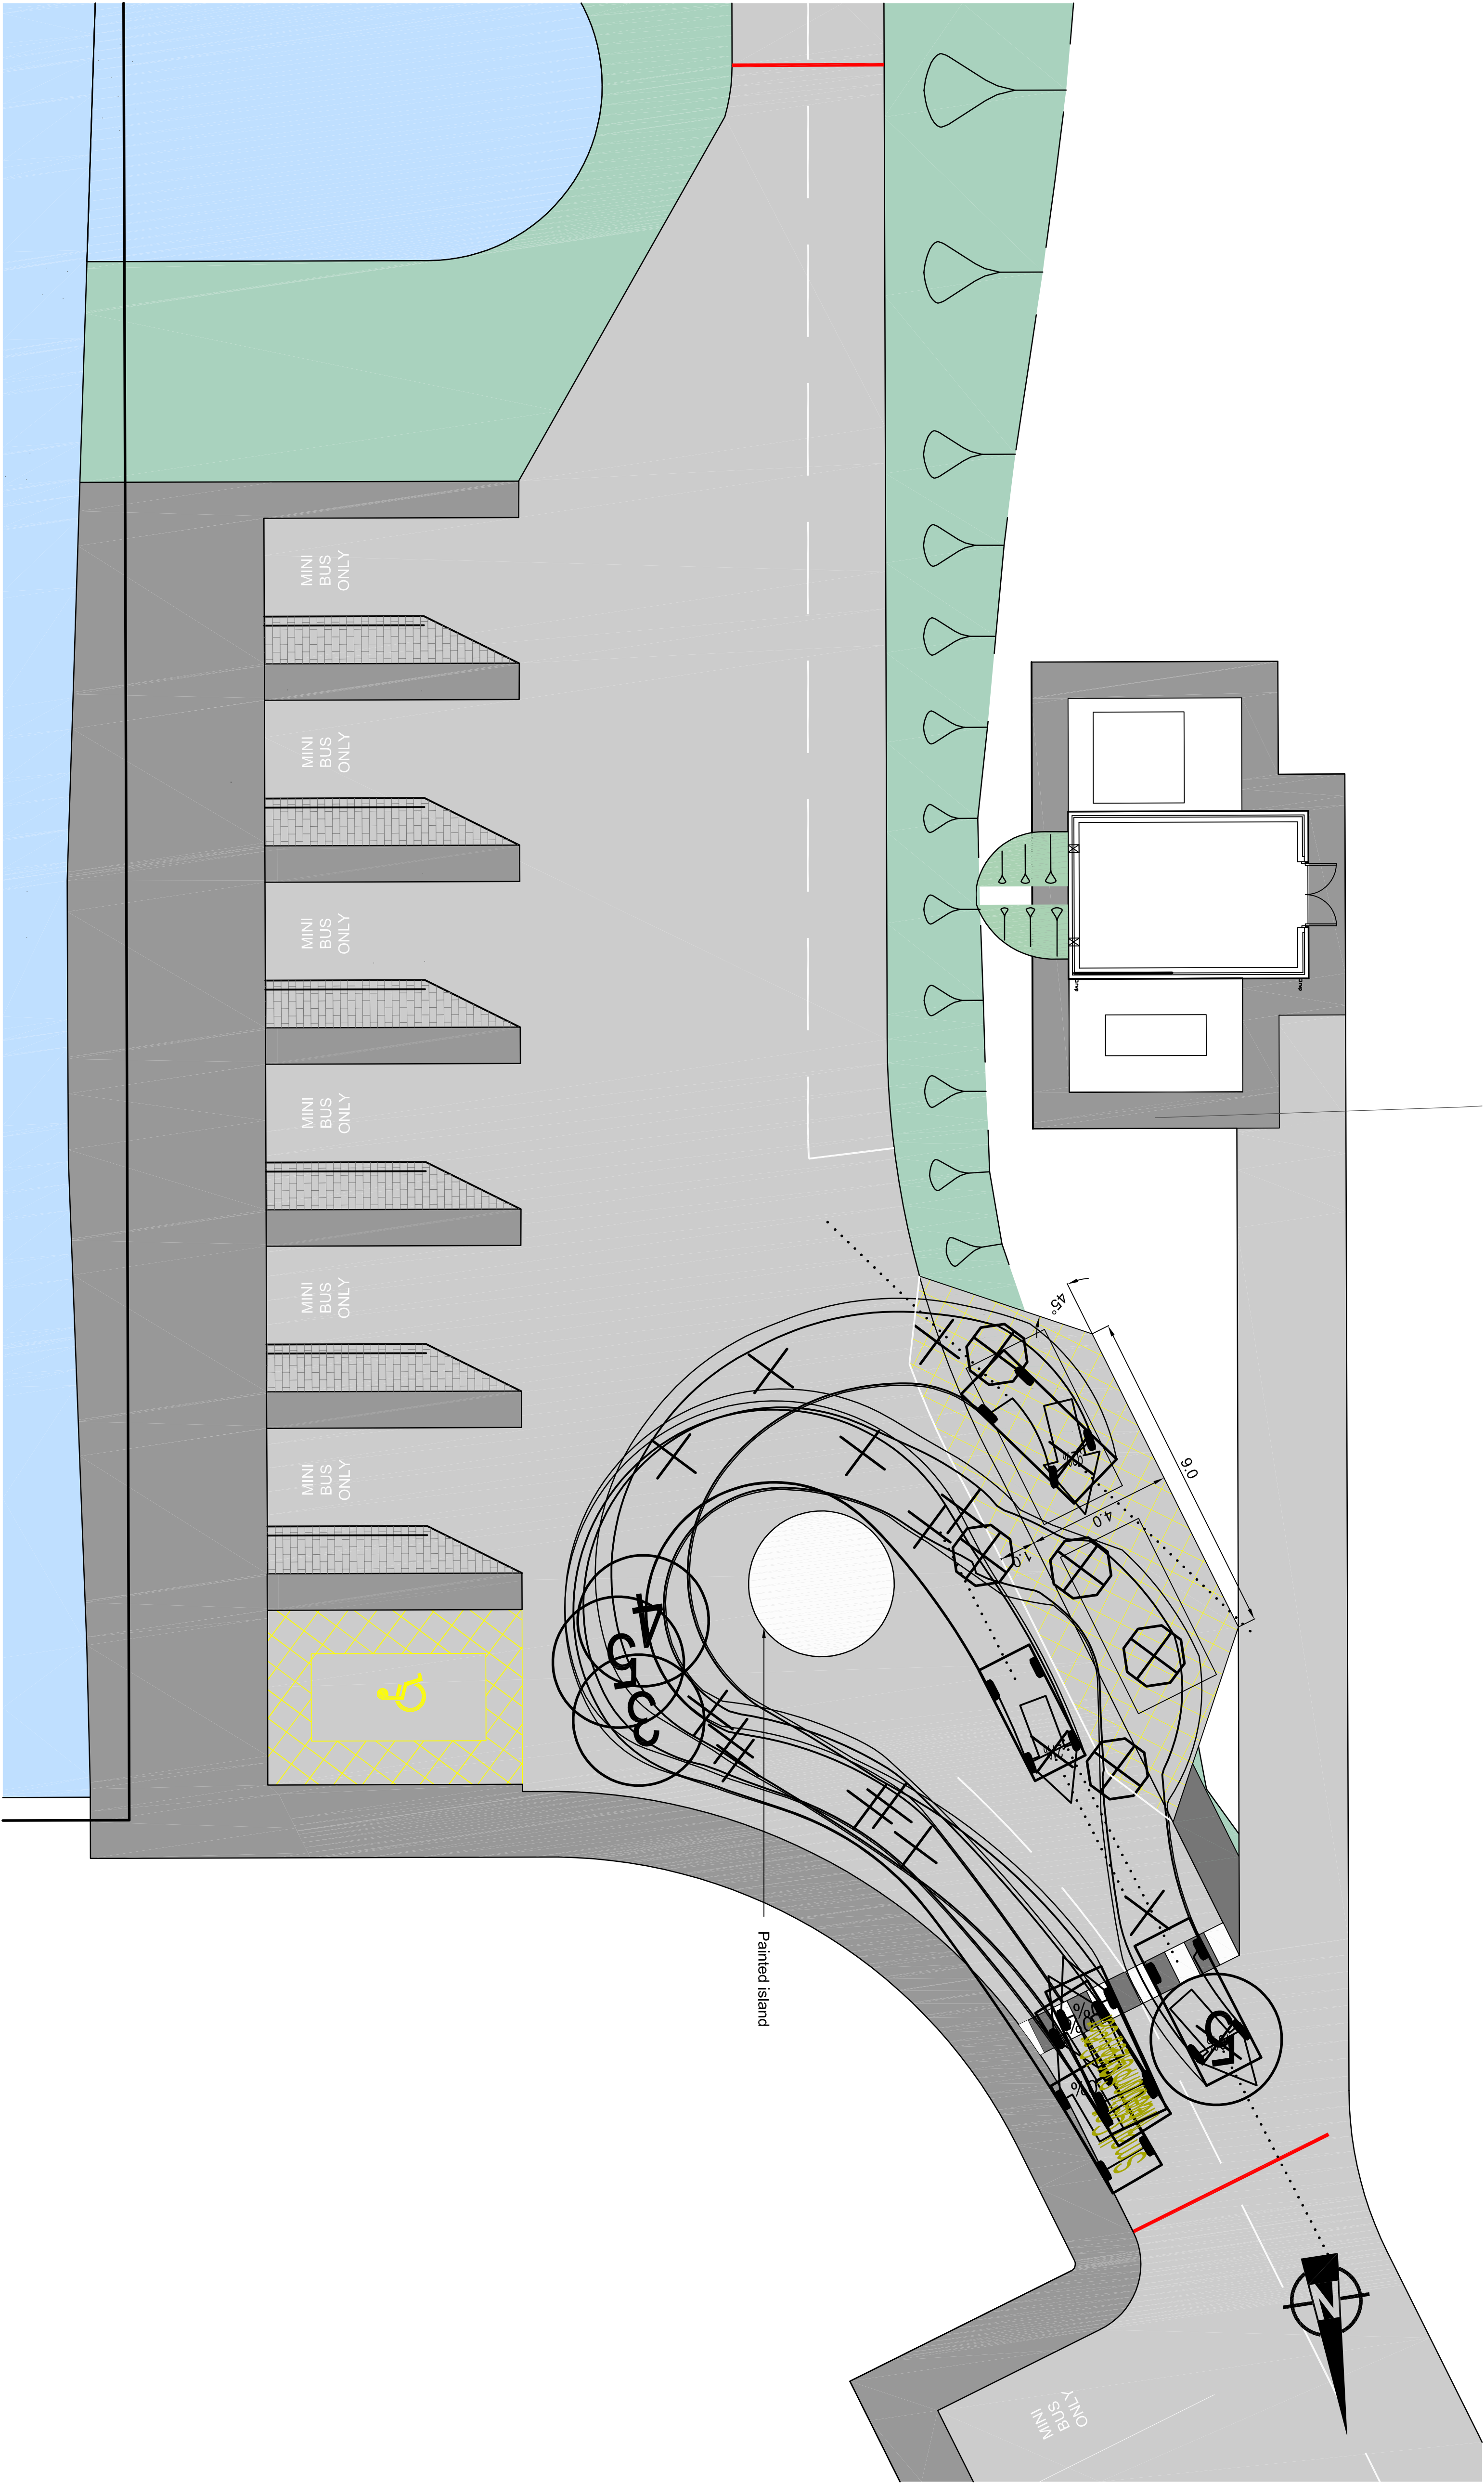

ISSUED FOR INFORMATION			
By	AE00	27.02.15	P1
Check	By	Date	Scale

INFORMATION

Council of the Isles of Scilly

St Marys Airport
Development

Drop off Tracking
Option 1

Drawn	Checked	Approved	Date
AE	CS	DO	JAN 15
URS Internal Project No.	Scale	Scale	Scale

AS SHOWN

This drawing has been prepared in accordance with the scope of URS responsibility as defined in the contract. It is the responsibility of the client to ensure that the drawing is used for the purposes for which it was prepared. URS Infrastructure & Environment Limited

URS Infrastructure & Environment Limited
Bridgewater House
100 Victoria Road
Marazion, Cornwall TR10 9JL
Telephone (0161) 9073500
Fax (0161) 9073501
www.urscorp.com



Drawing Number 47065269-SK-2090

Rev P1