

Bank House



015 Castle

41/5010


3 x 95 LS TIAL EPR 11kV
41/5010/0/0030
41/5010/0/0010
41/5010/0/0020

185 3c CON
Ass. Route

CONTINUATION
UNKNOWN

ASSUMED ROUTE

TCB

SJT

0.1 5c

0.2 5c AL

2 x EW

0.04 5c AL
0.02 5c AL
0.02 5c AL
0.02 5c AL
0.02 5c AL

SJT

SJT

1 x 100

16 3c c/c

PL

16 s/c

16 s/c

5.8m

The Bank

Quay House

Starboard Light

Meter Box
25 3c c/c (LV)

25 s/c

25 s/c

SJT

SJT

0.1 5c

1P 38mm

0.1 5c

0.1 5c

0.2 5c AL












(A)

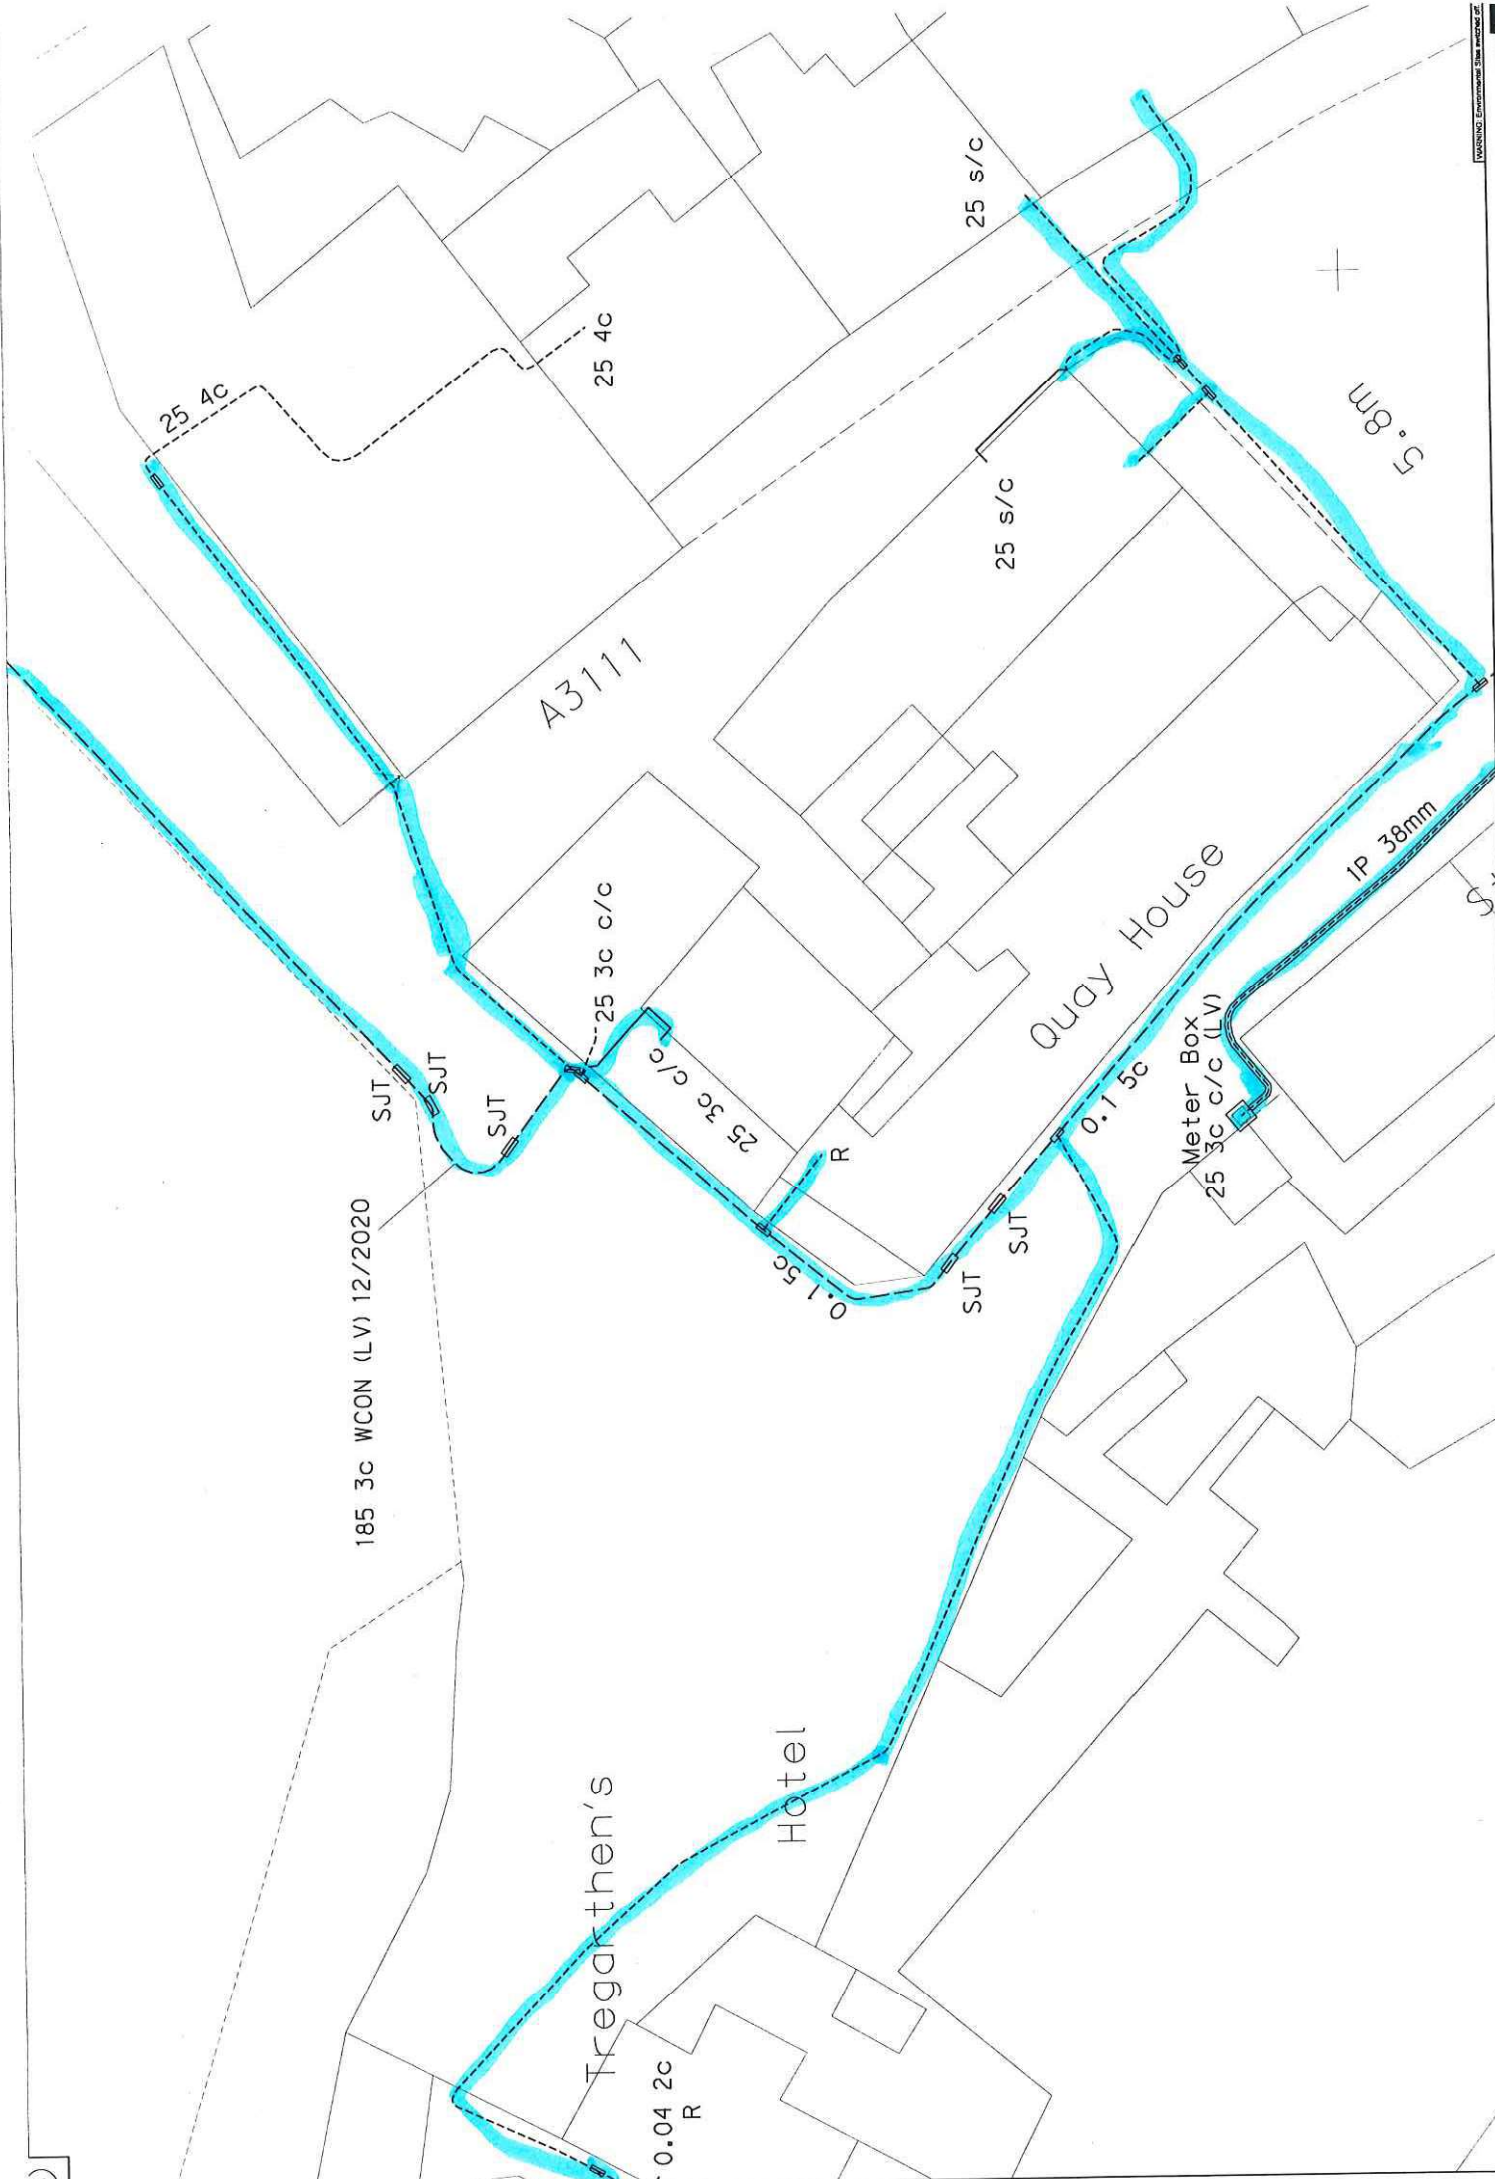

185 3c WCON (LV) 12/2020

A3111


Tregarthen's
Hotel

Quay House

Meter Box

5.8m

(A)

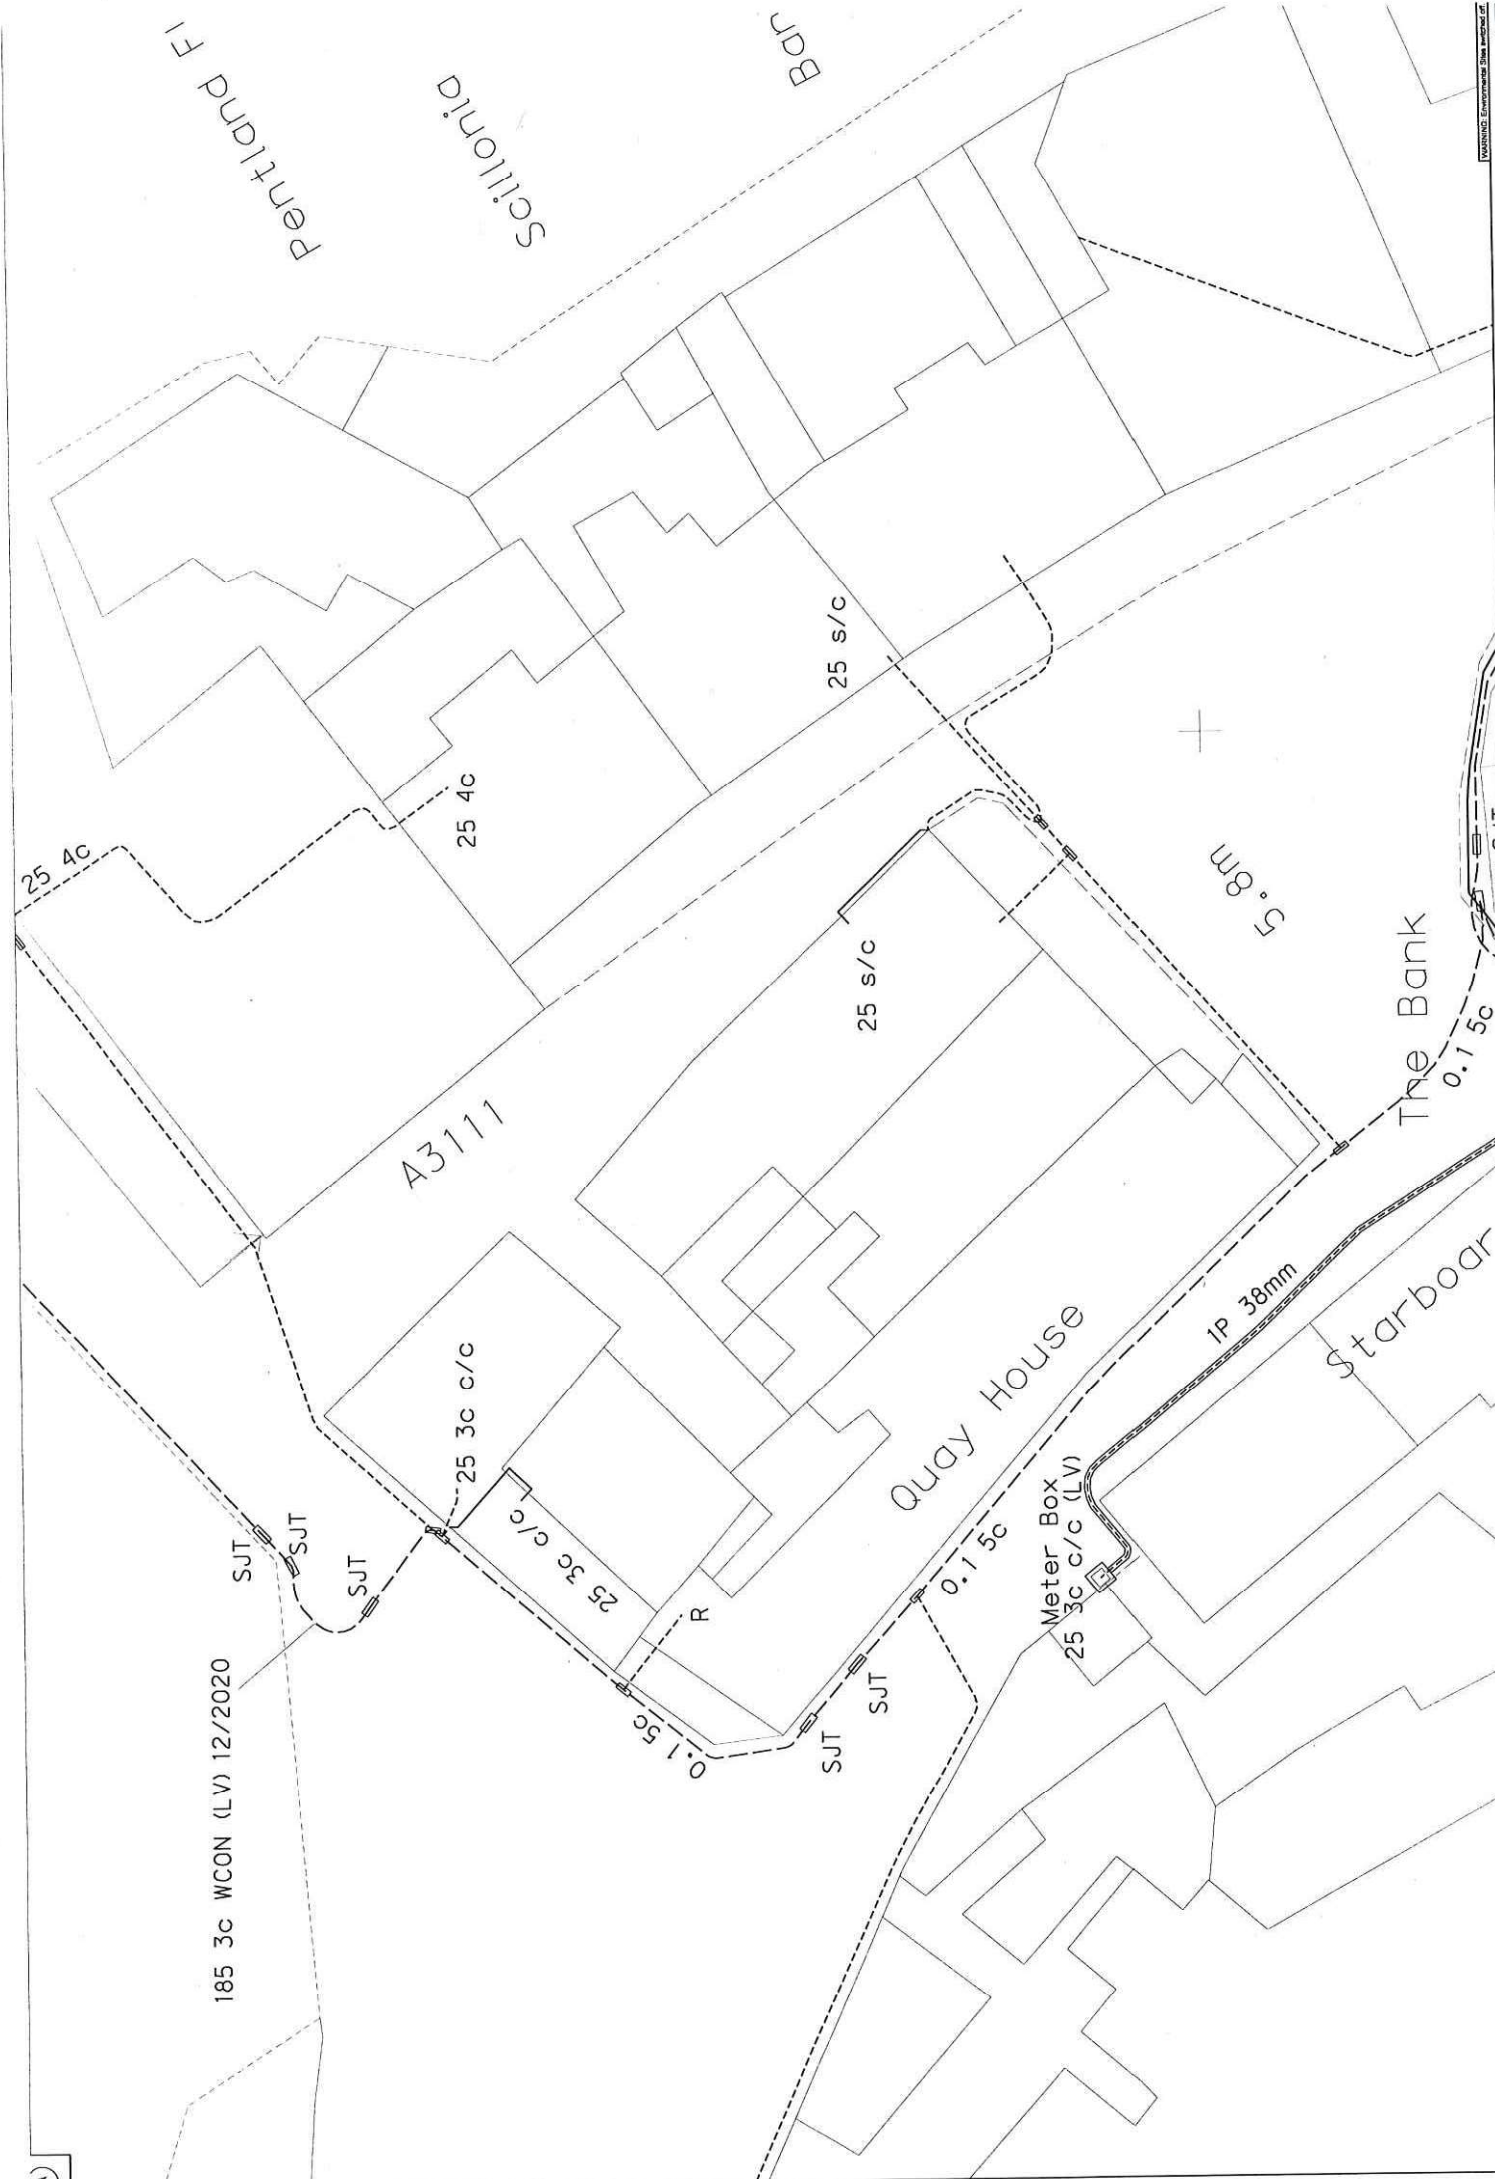

(A)

Pentland Fl
Scillonid
Bjn