


KEY PLAN:

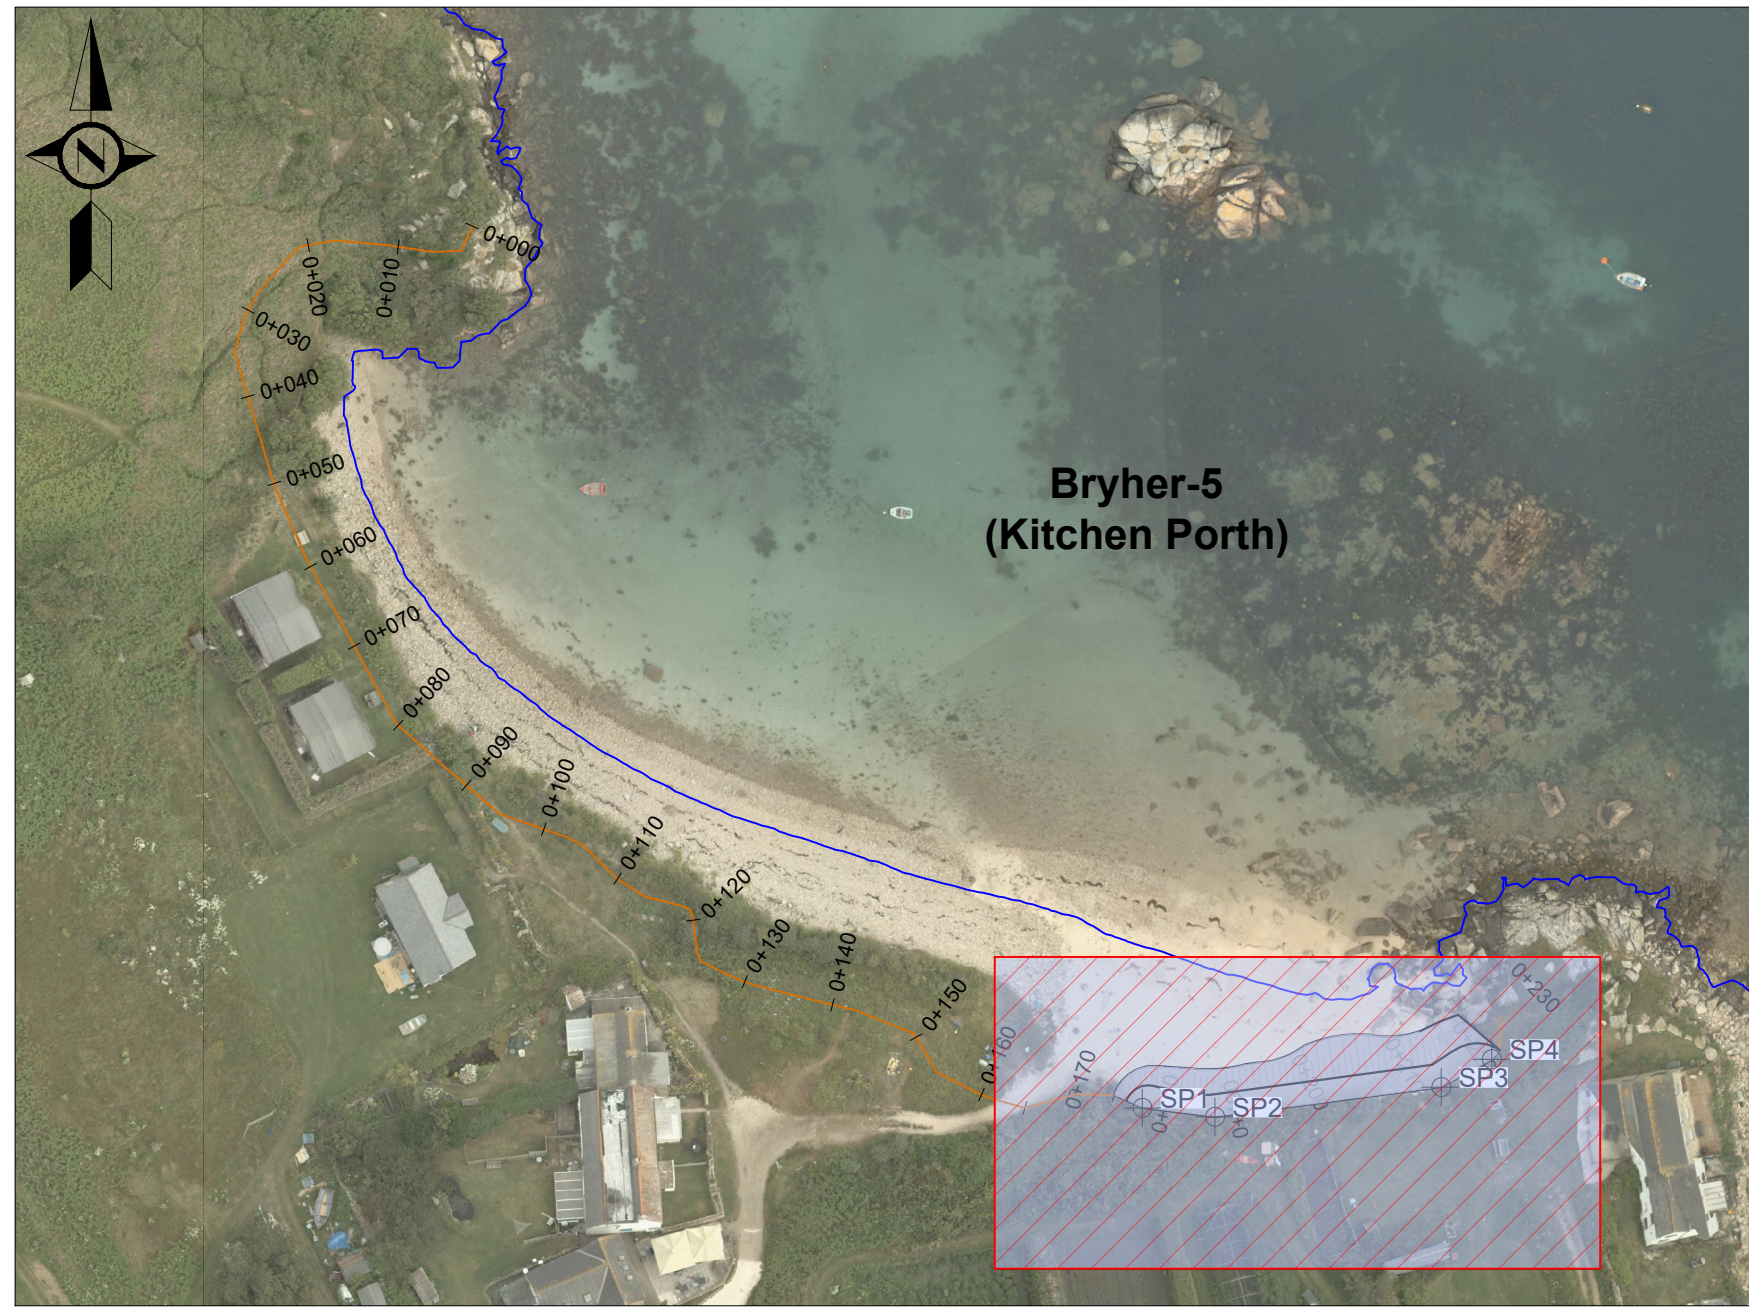


0 10 20 30 40 50m
SCALE 1:1000

HAZARDS WARNING

1! PUBLIC ACCESS TO BEACHES

2! WORKING NEAR WATER IN TIDAL ENVIRONMENT

4! LARGE ROCKS & VOIDS

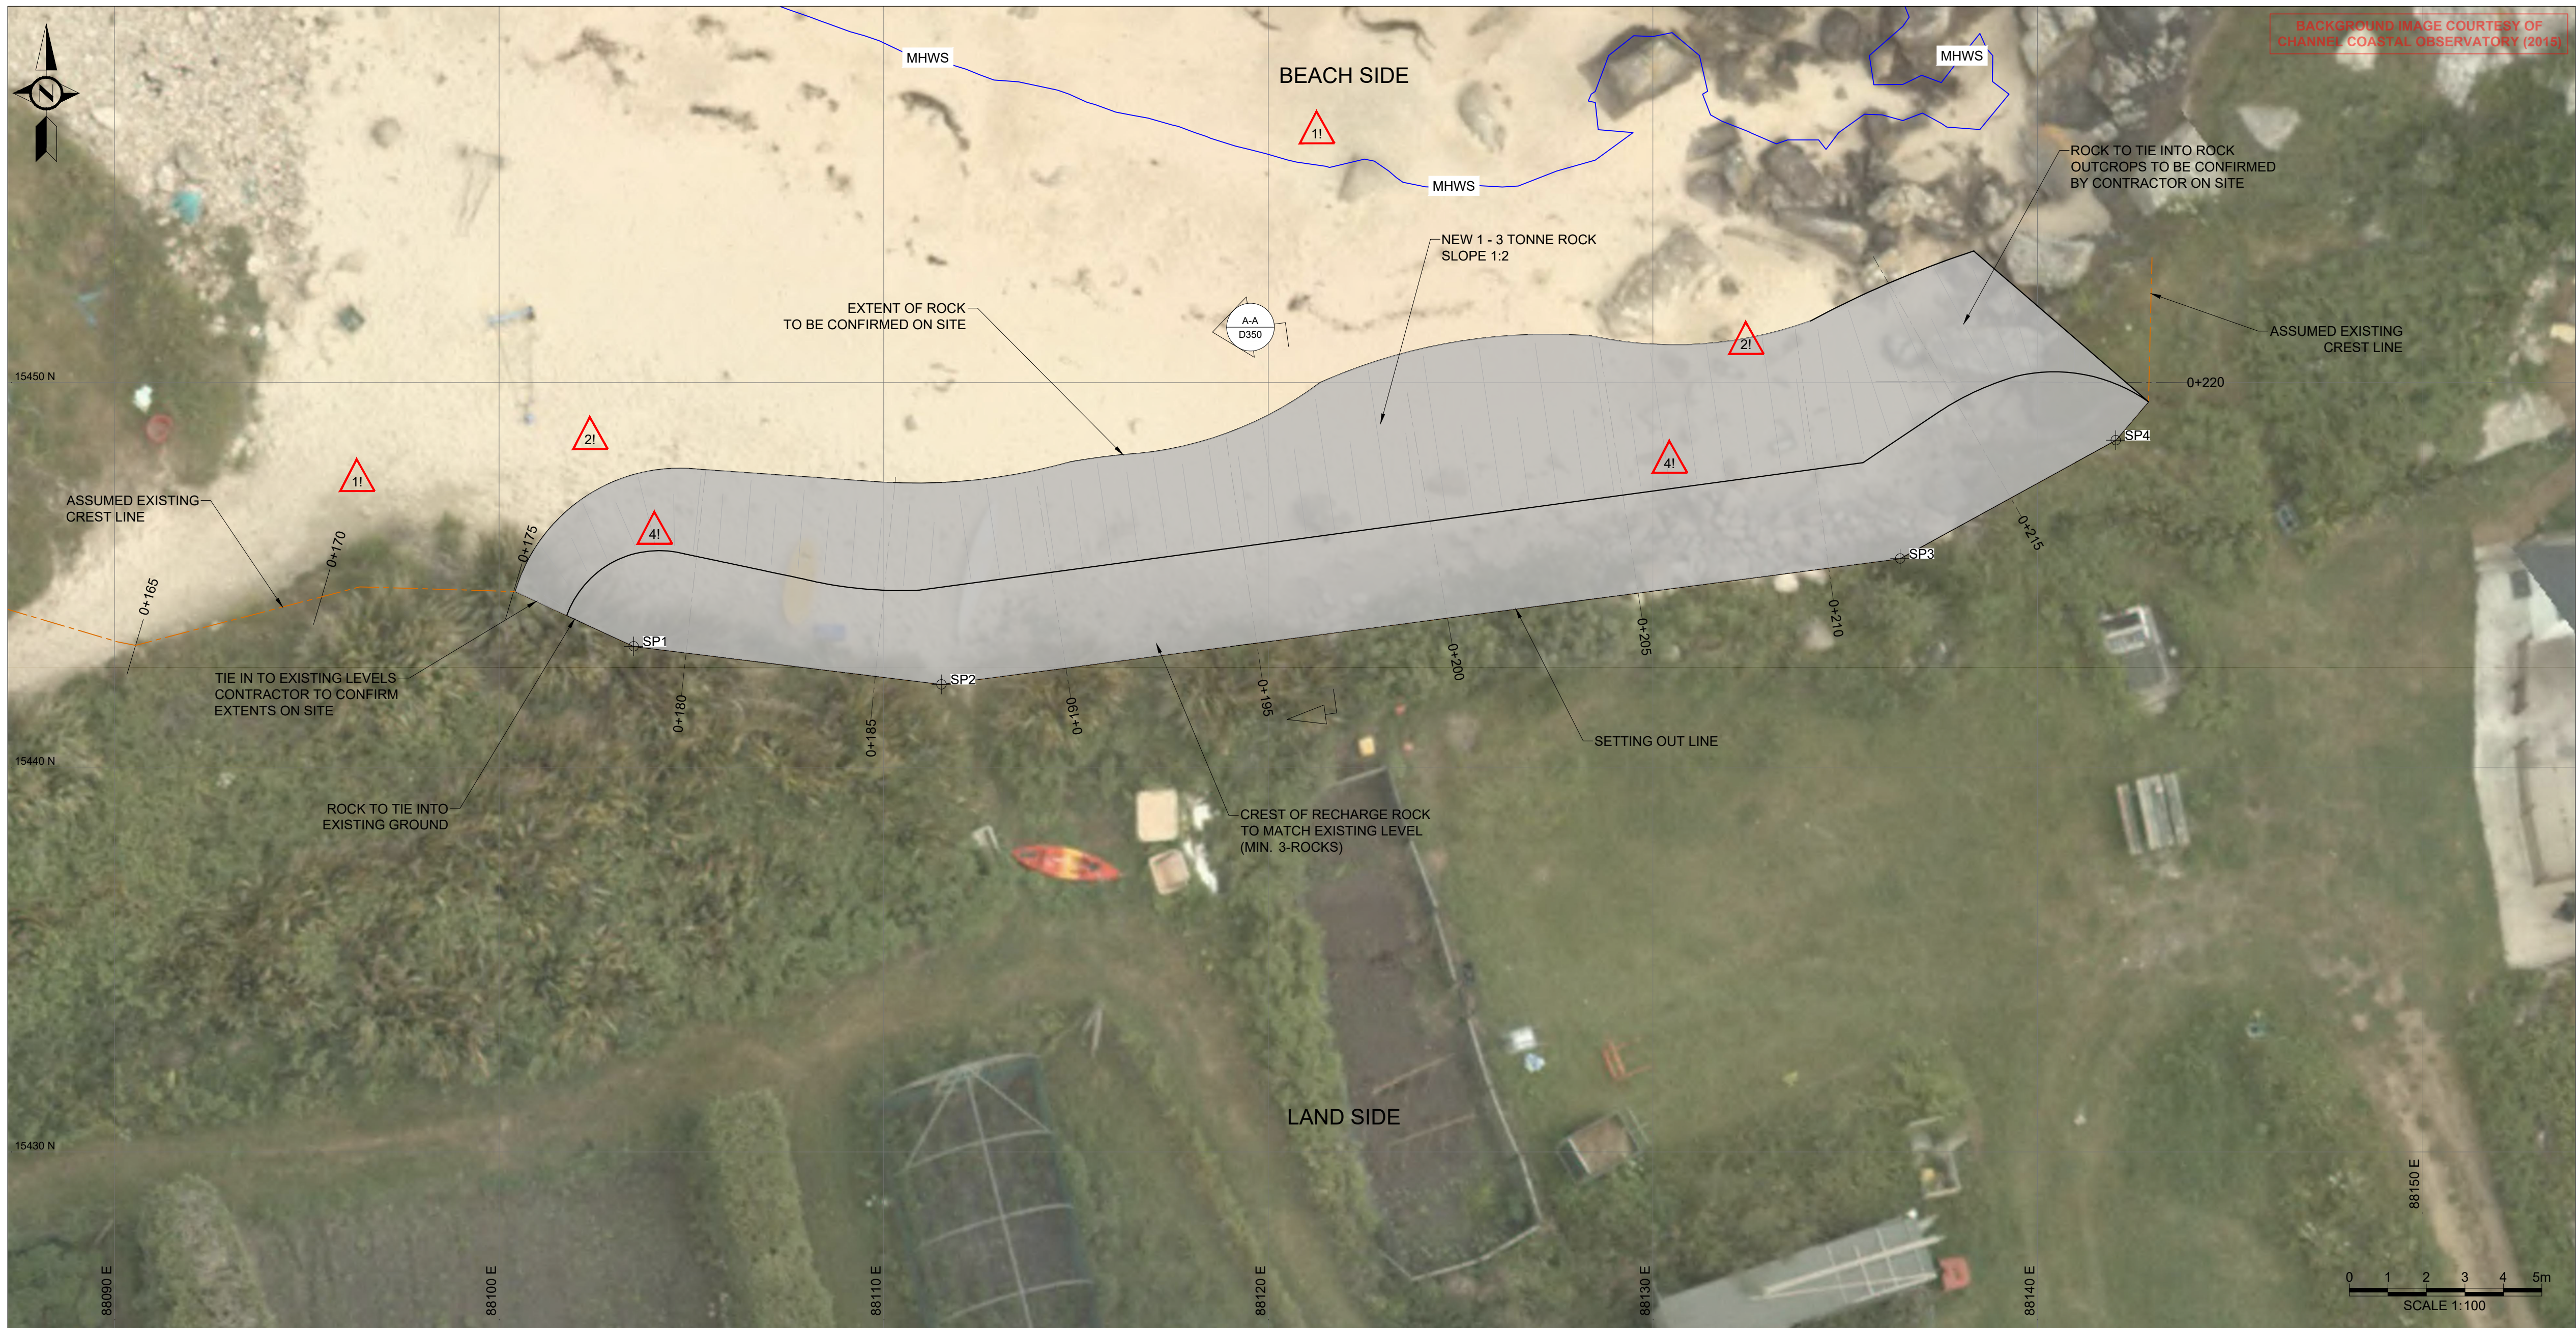

HR Wallingford has prepared this document under the terms of the contract between them and their client, for the exclusive use of that client.
HR Wallingford accepts no liability for any use of this document other than by their client and then only for the purposes for which it was prepared. No warranty is given for any third party data included in this document.

KEY PLAN:



NOTES:

1. ALL DIMENSIONS ARE IN METRES UNLESS STATED OTHERWISE.
2. HORIZONTAL DATUM IS REFERENCED TO OSGB 1936 BRITISH NATIONAL GRID.
3. VERTICAL DATUM IS IN METRES, ORDNANCE DATUM.
4. SETTING OUT POINTS TO BE AGREED FOLLOWING DETAILED TOPOGRAPHIC SURVEYS.
5. ALL LEVELS TO BE CONFIRMED FOLLOWING ON SITE SURVEY.
6. CONTRACTOR TO CONFIRM DETAILS OF TIE INS TO EXISTING GROUND.
7. FOR GENERAL NOTES REFER TO DRAWING No. DKR6499-000-D102.
8. FOR TYPICAL SECTIONS REFER TO DRAWING No. DKR6499-210-D350.
9. SIGNAGE WARNING OF DANGER ON CLIMBING ON ROCK TO BE PROVIDED AS PER EMPLOYERS REQUIREMENTS.
10. RADII AND ADDITIONAL SETTING OUT POINTS ARE NOT INCLUDED DUE TO UNCERTAINTY ON LEVELS.

LEGEND:

- 1 - 3 TONNE ROCK
- MHWS=2.77 mOD

SP	Easting	Northing	Elevation
SP1	88.1035	15.4431	VARIABLE
SP2	88.1115	15.4422	VARIABLE
SP3	88.1364	15.4454	VARIABLE
SP4	88.1420	15.4485	VARIABLE

01	ISSUED FOR APPROVAL	WST	AGC	AJO	27 JUN 22
REV	DRAWING STATUS	DRN	APPR	AUTH	DATE

CLIENT:

THE COUNCIL OF
THE ISLES OF SCILLY

MARINE CONSULTANT:



HR Wallingford
Howbery Park, Wallingford
Oxfordshire OX10 8BA
United Kingdom
Tel: +44(0)1491 835381
Fax: +44(0)1491 832233

PROJECT:

ISLES OF SCILLY
DESIGN SERVICES FOR OFF ISLANDS
COASTAL EROSION DEFENCE AND
DUNE MANAGEMENT

DRAWING TITLE:

BRYHER-5 KITCHEN PORTH
GENERAL ARRANGEMENT LAYOUT

SCALE:
AS SHOWN

SHEET SIZE:
A1

DRAWING No:
DKR6499-210-D114

REV:
01