


St MARY'S,

R. GRAHAM ESQ.

EXISTING LAYOU

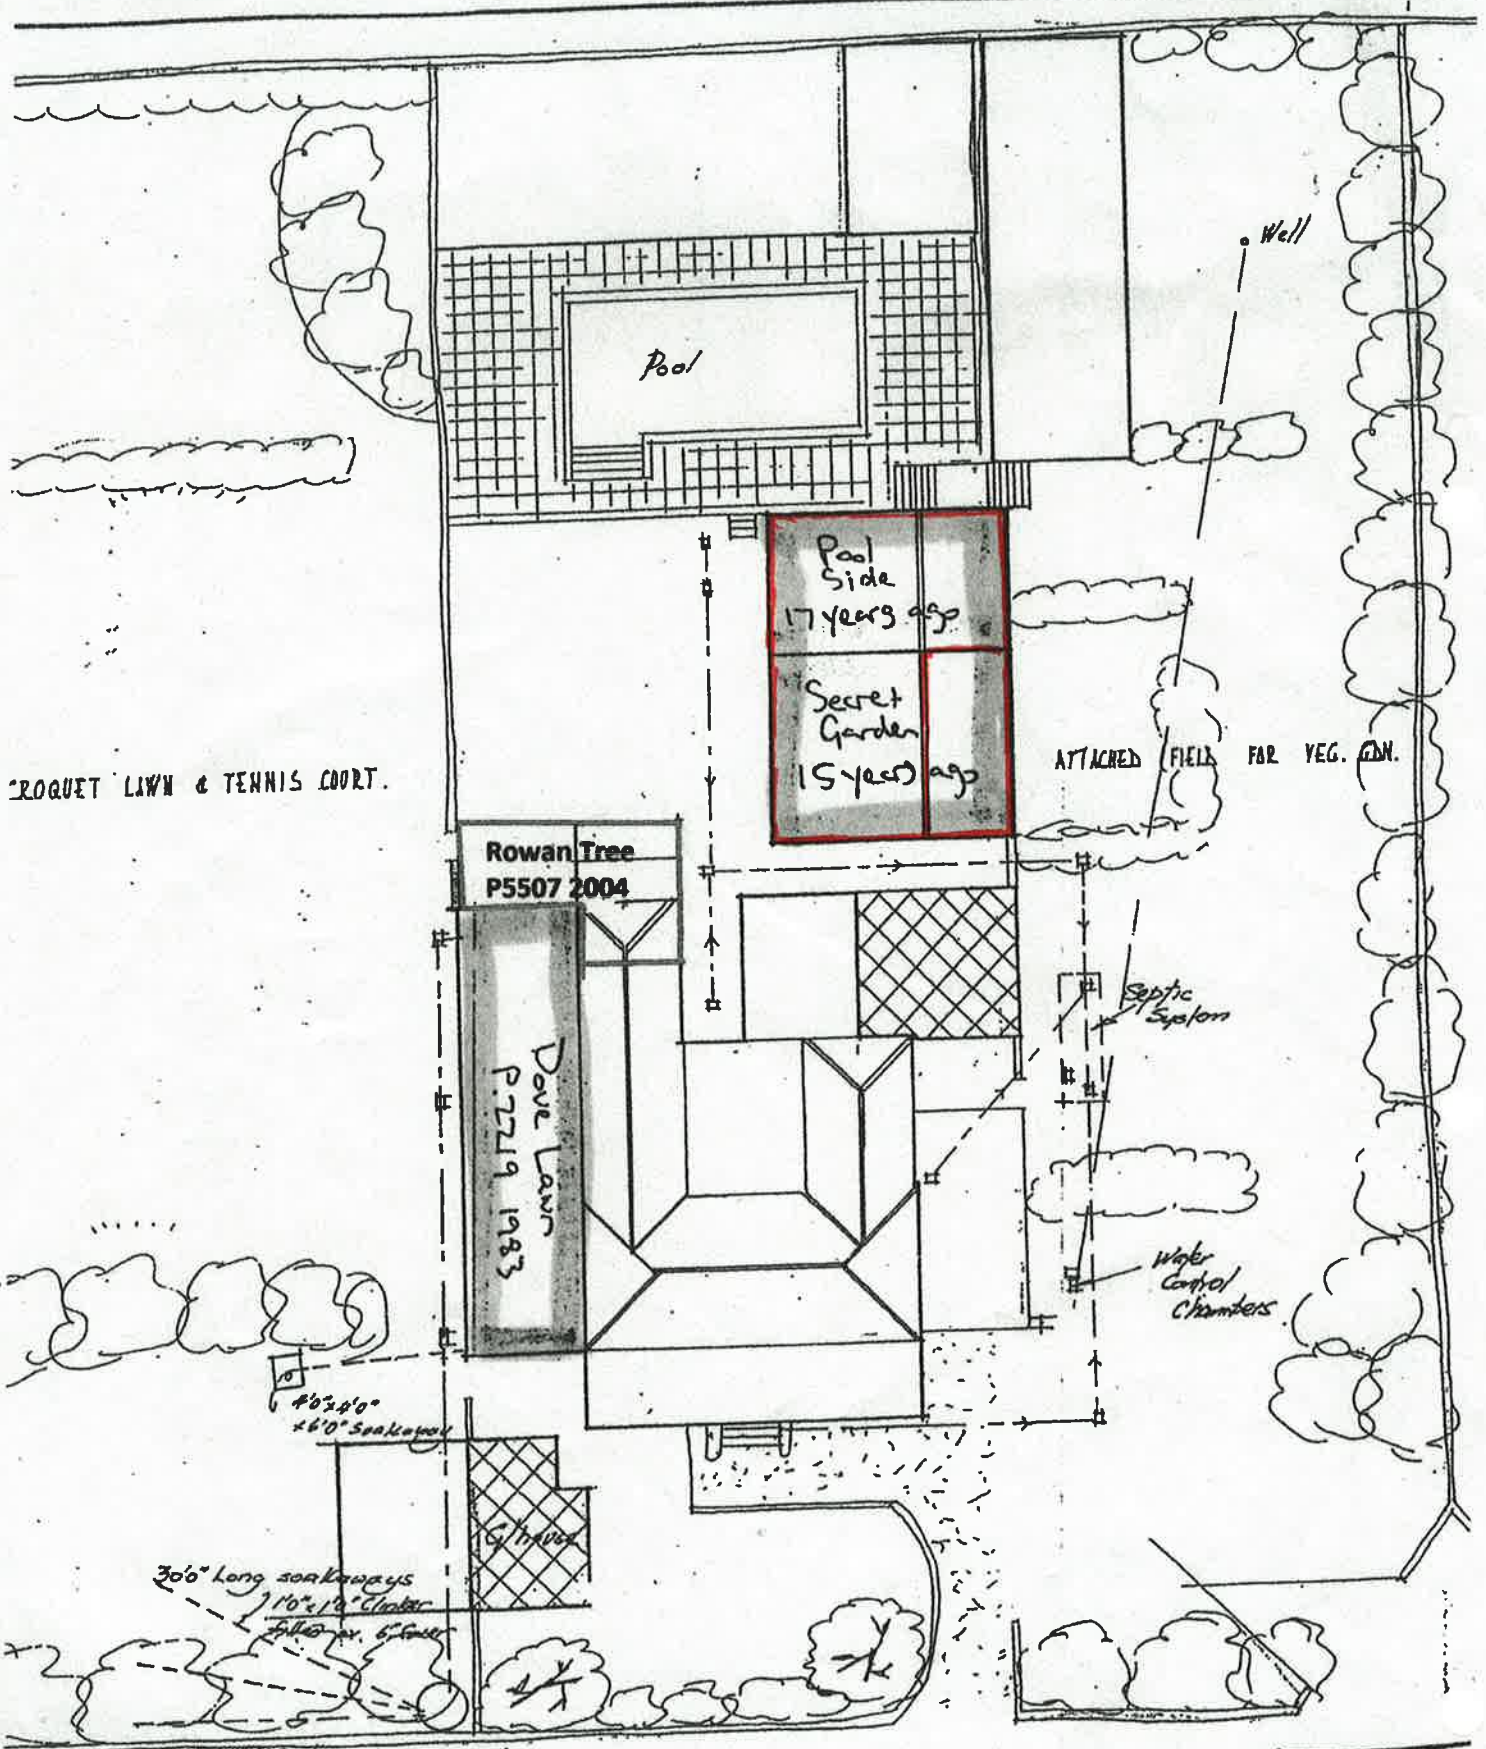

CRUQUET LAWN & TENNIS COURT.

600 gal kilgaster GRP. Septic Tank.

SIGNED  
*[Signature]*  
 RD R. GRAM

GREEN FARM