


CASTLE FARM WORKSHOP

ROOF SECTION

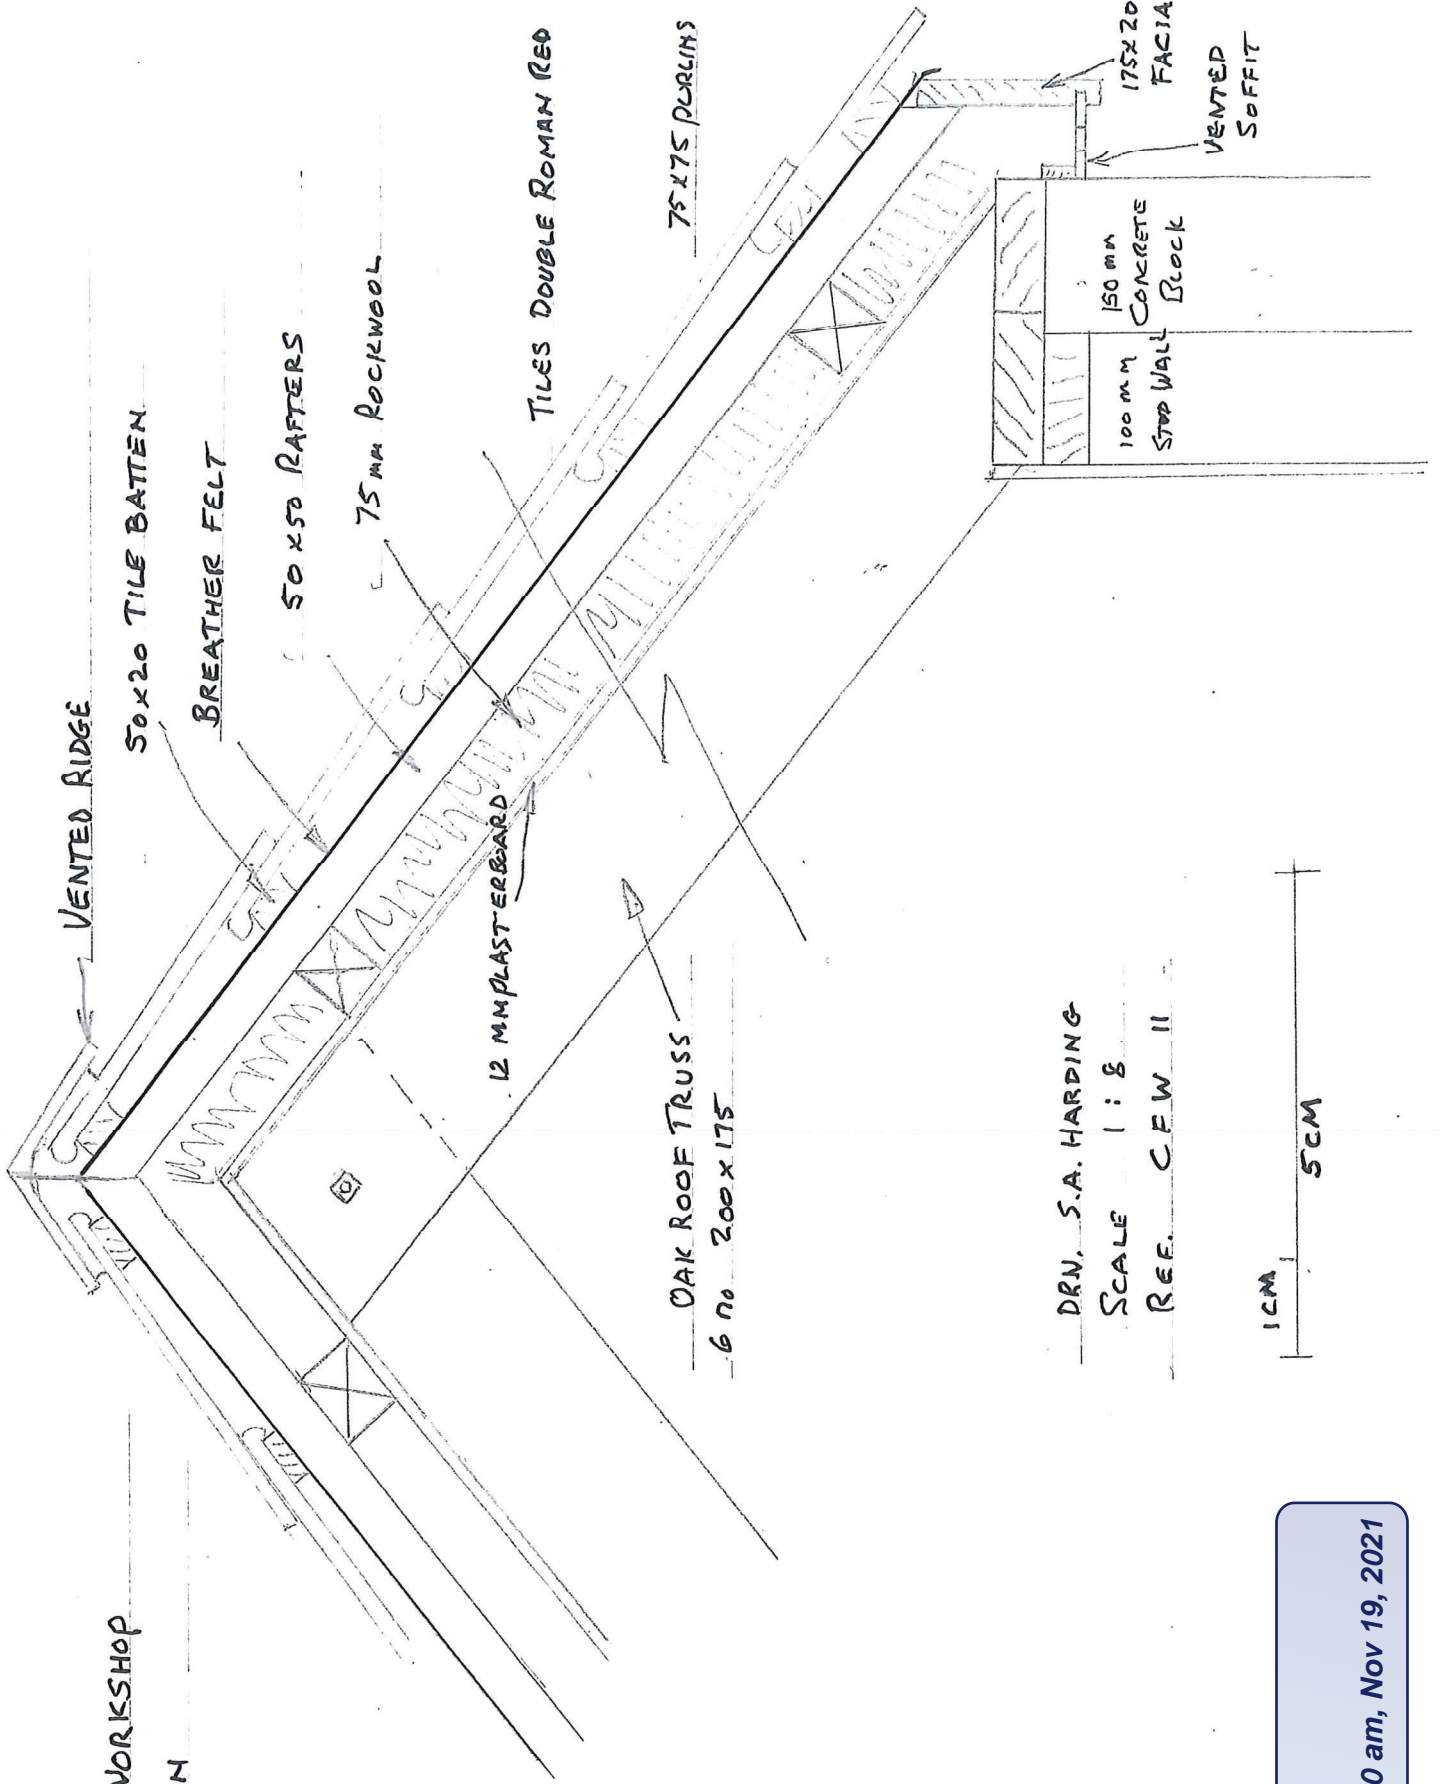

DRN. S.A. HARDING

SCALE 1:8

REF. C.F.W. II



RECEIVED

By Olivia.Rickman at 10:10 am, Nov 19, 2021