


NOTES
Do not scale from this drawing unless for planning purposes. Figure dimensions only are to be used. All dimensions must be checked on site by the Contractor prior to the commencement of any fabrication or building works. Where applicable, dimensions and details are to be read between drawings is to be brought to the attention of Smiths Gore prior to the commencement of any fabrication or building works. This drawing is the property of Smiths Gore and may not be reproduced without their expressed permission.

REV	NOTE / DRAWN BY	DATE
A	Boundaries added (DB)	25.07.12
B	Boundaries revised (DB)	25.08.12
C	Revisions to the Harbourside building (DB)	06.09.12
D	Updates to the Harbourside building (DB)	20.09.12
E	Updates to Quay (DB)	16.03.15
F	Updates to Quay (DB)	16.03.15
G	Boundary updated (DB)	27.03.15

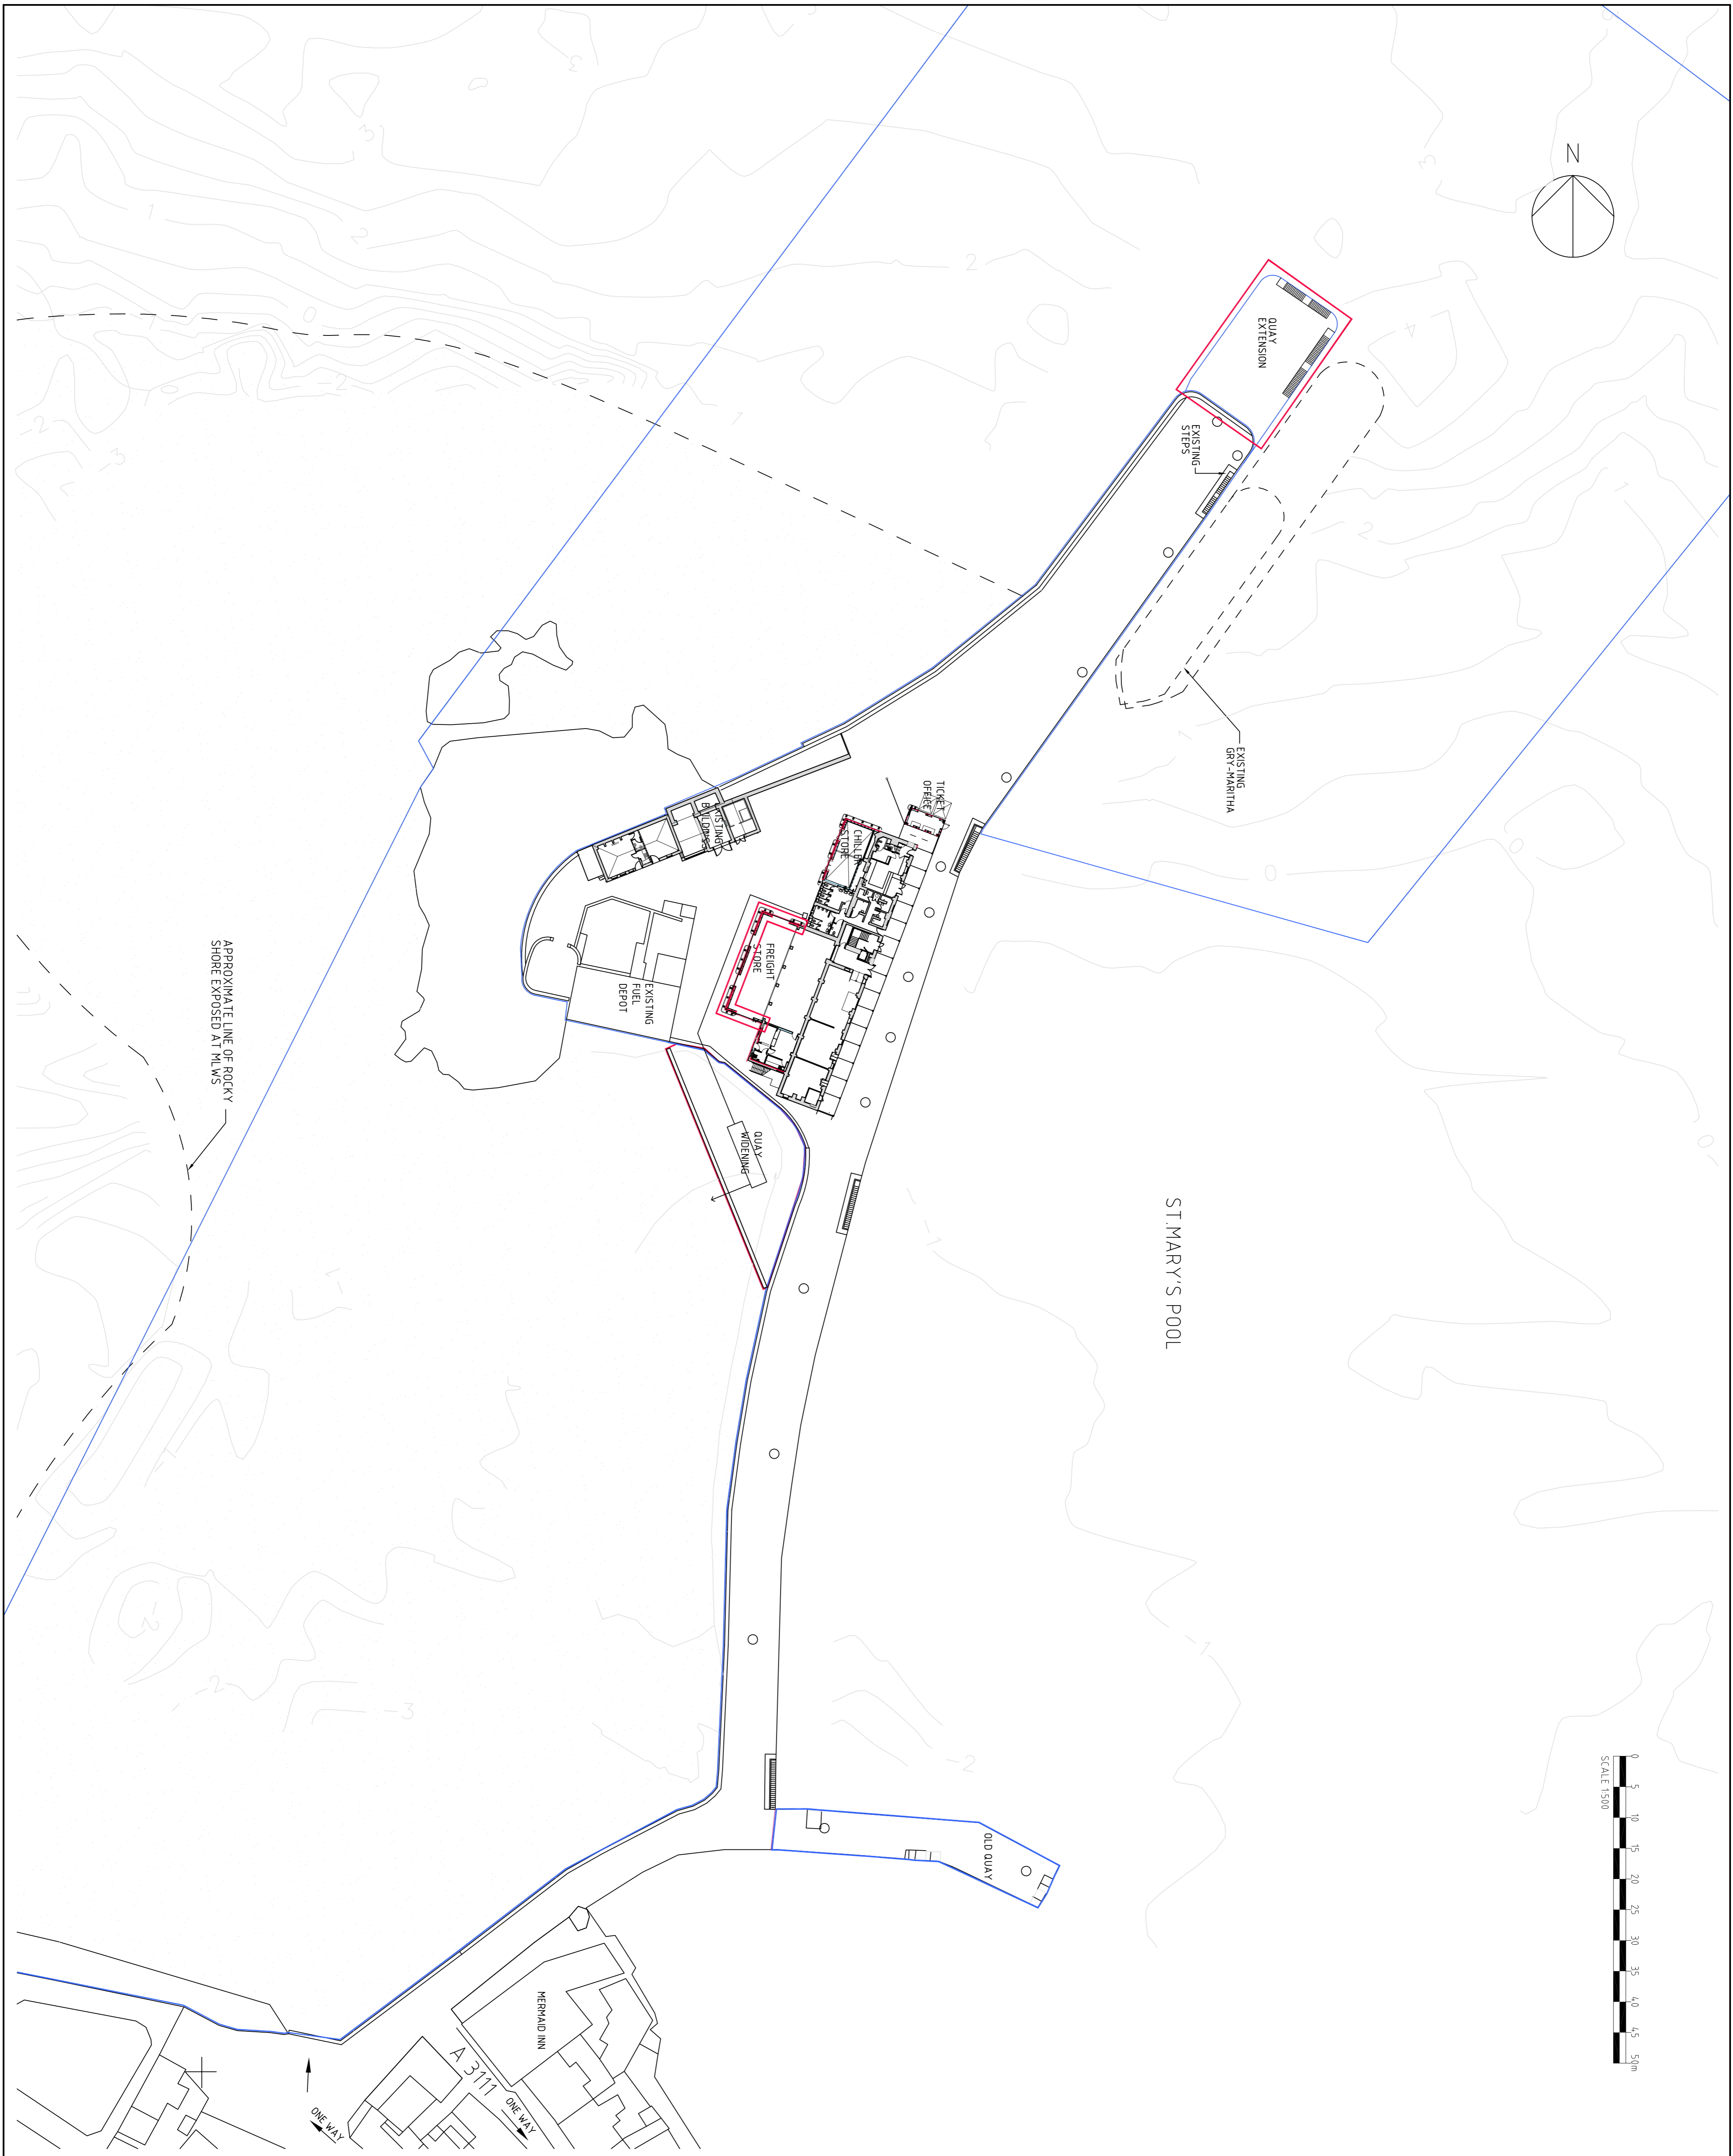

CLIENT
DUCHY OF CORNWALL

PROJECT TITLE
HARBOURSIDE BUILDINGS, THE QUAY
ST MARY'S, ISLES OF SCILLY

DRAWING TITLE
LOCATION PLAN

SCALE	PAPER SIZE	DRAWING NUMBER	REVISION
1:500	@A1	1033268/00	G

DRAWING STATUS
PLANNING APPLICATION

DRAWN BY	CHECKED BY	DATE
PWO/JH	PWO/JH	APR 12

SMITHSGORE
smithsgore.co.uk

RICS
Lennon, Tinto
Cornwall
Tel: 0172 224446
Fax: 0172 224445
e: tinto@smithsgore.co.uk