





South West Elevation Front

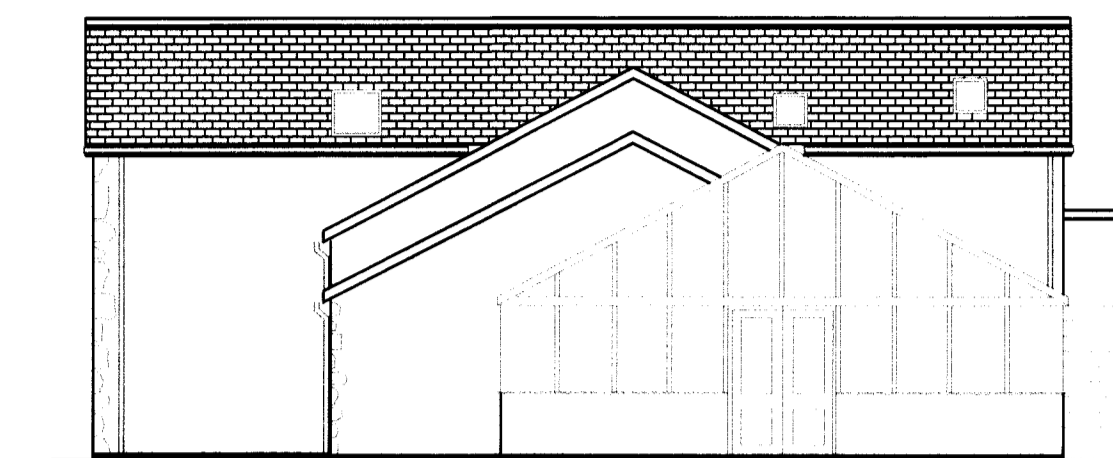


South East Elevation

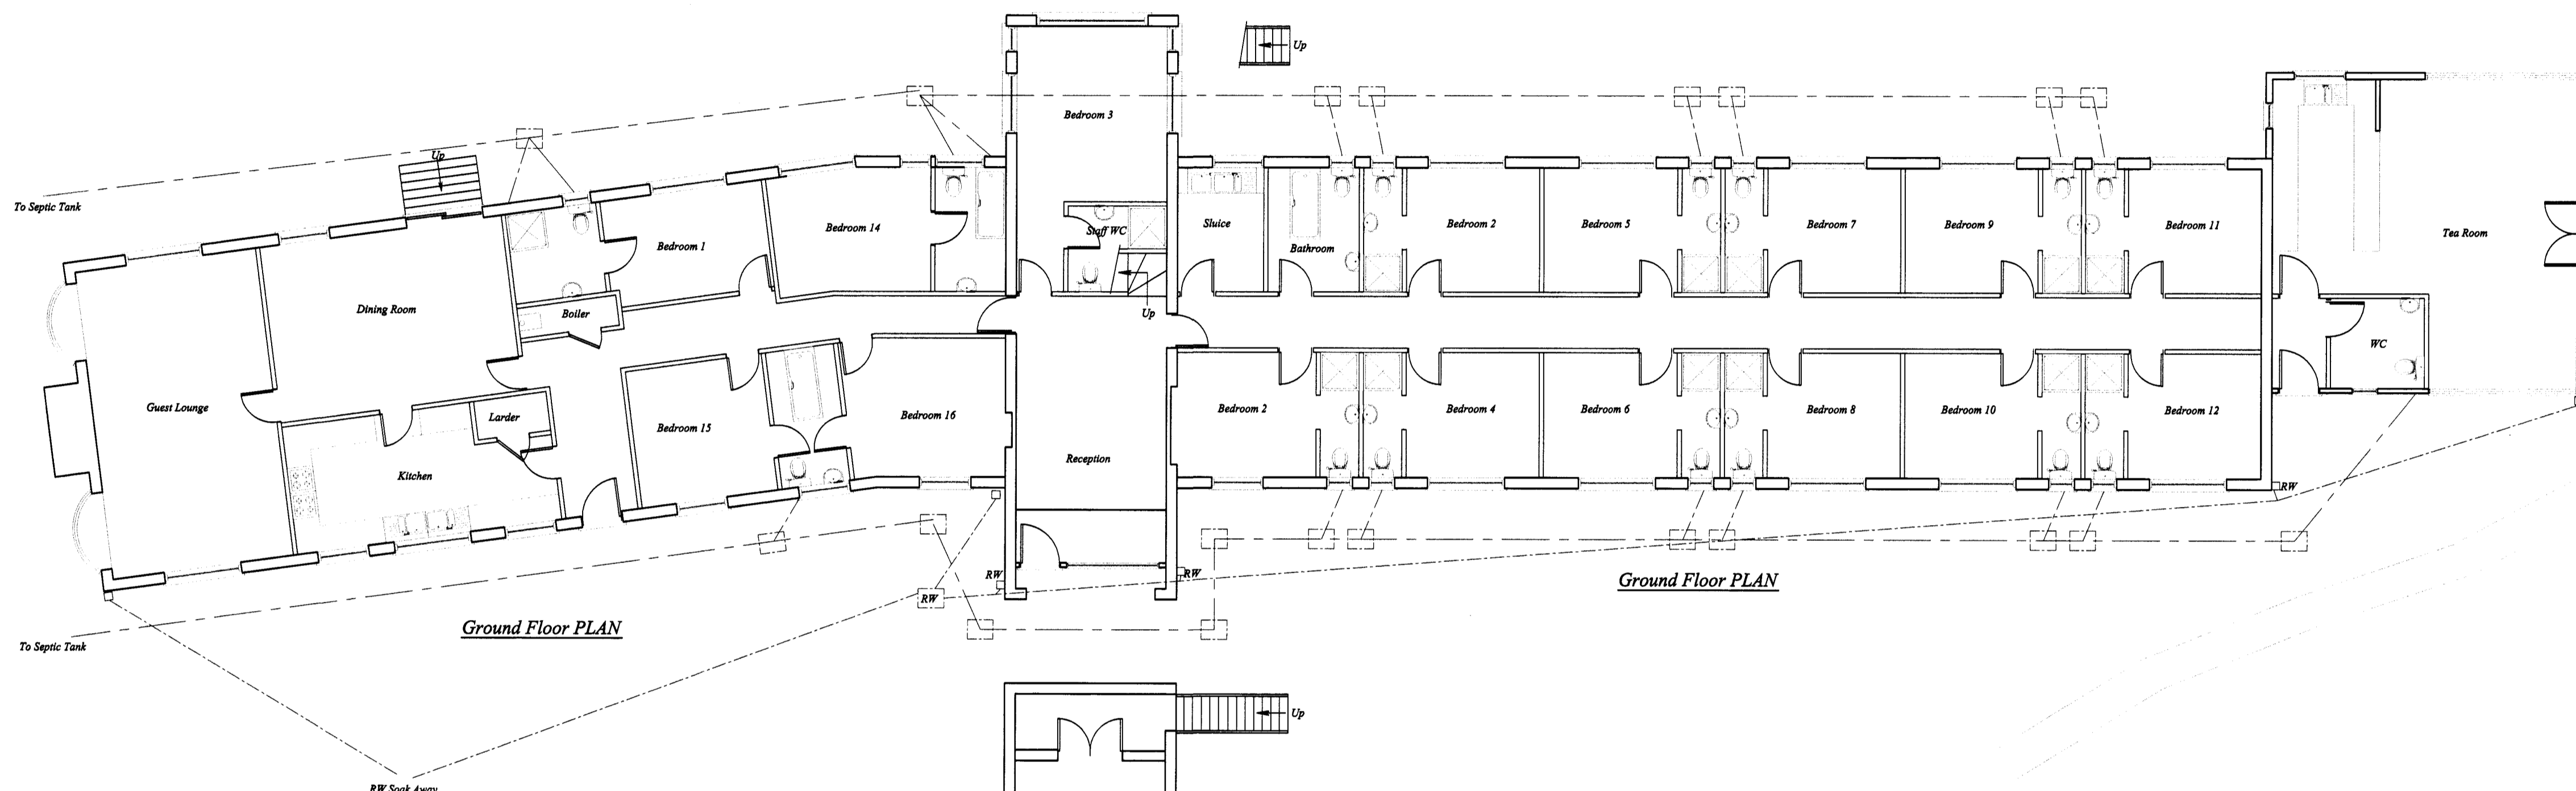

Ground Floor PLAN

Ground Floor PLAN

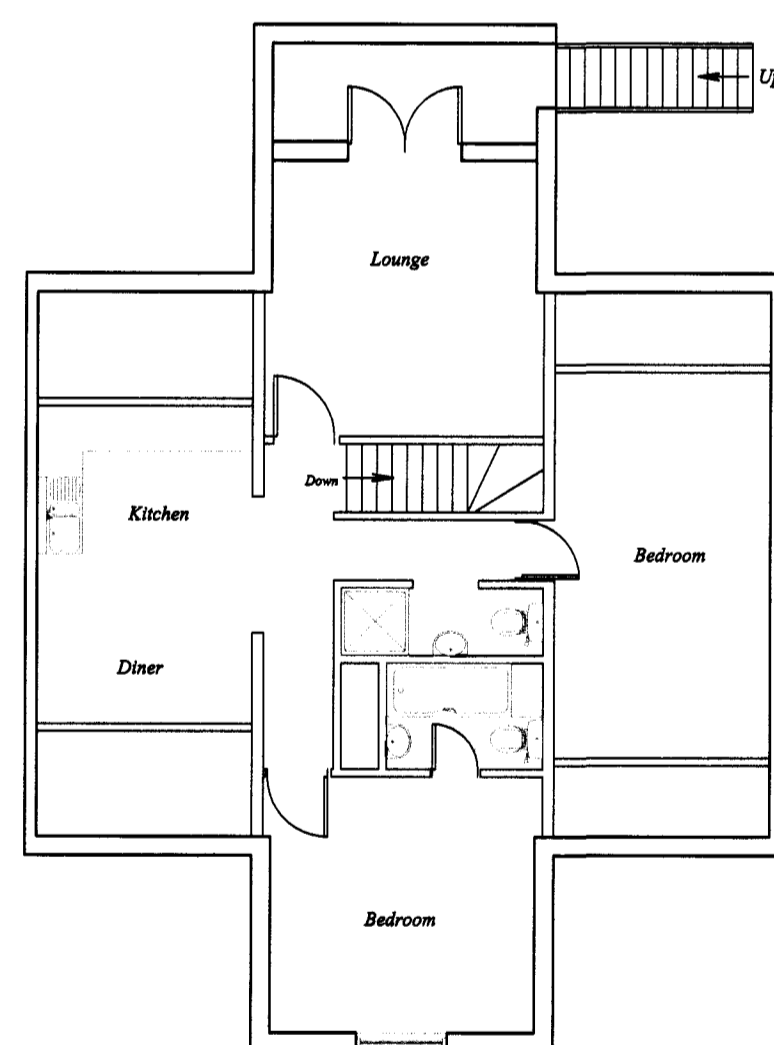


Roof Space PLAN



North West Elevation



North East Elevation

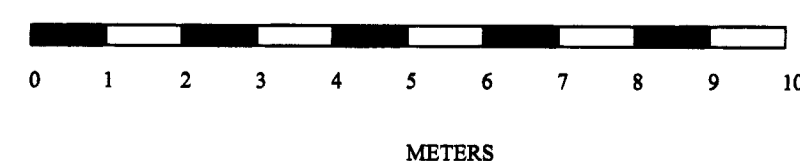

Country Guest House & Cafe
High Lanes
St. Mary's
Isles of Scilly

Existing Building

S. Schraudolph

Date - April 2016
Amended -
Scale - 1 : 100 @ A1

PAUL OSBORNE
CARN THOMAS
ST. MARY'S, ISLES of SCILLY.
TR21 0PT Tel (01720) 423066
Email: paul@sailsilly.com

N.B. - No measurements to be scaled from this drawing unless specified. Whilst all efforts are made to insure accurate measurements any discrepancies should be reported immediately to the architect.

CGH-EB-1a