


New Conservatory to be Wood Painted to Match Existing




South West Elevation Front

New Doors and Windows to be Wood Painted to Match Existing

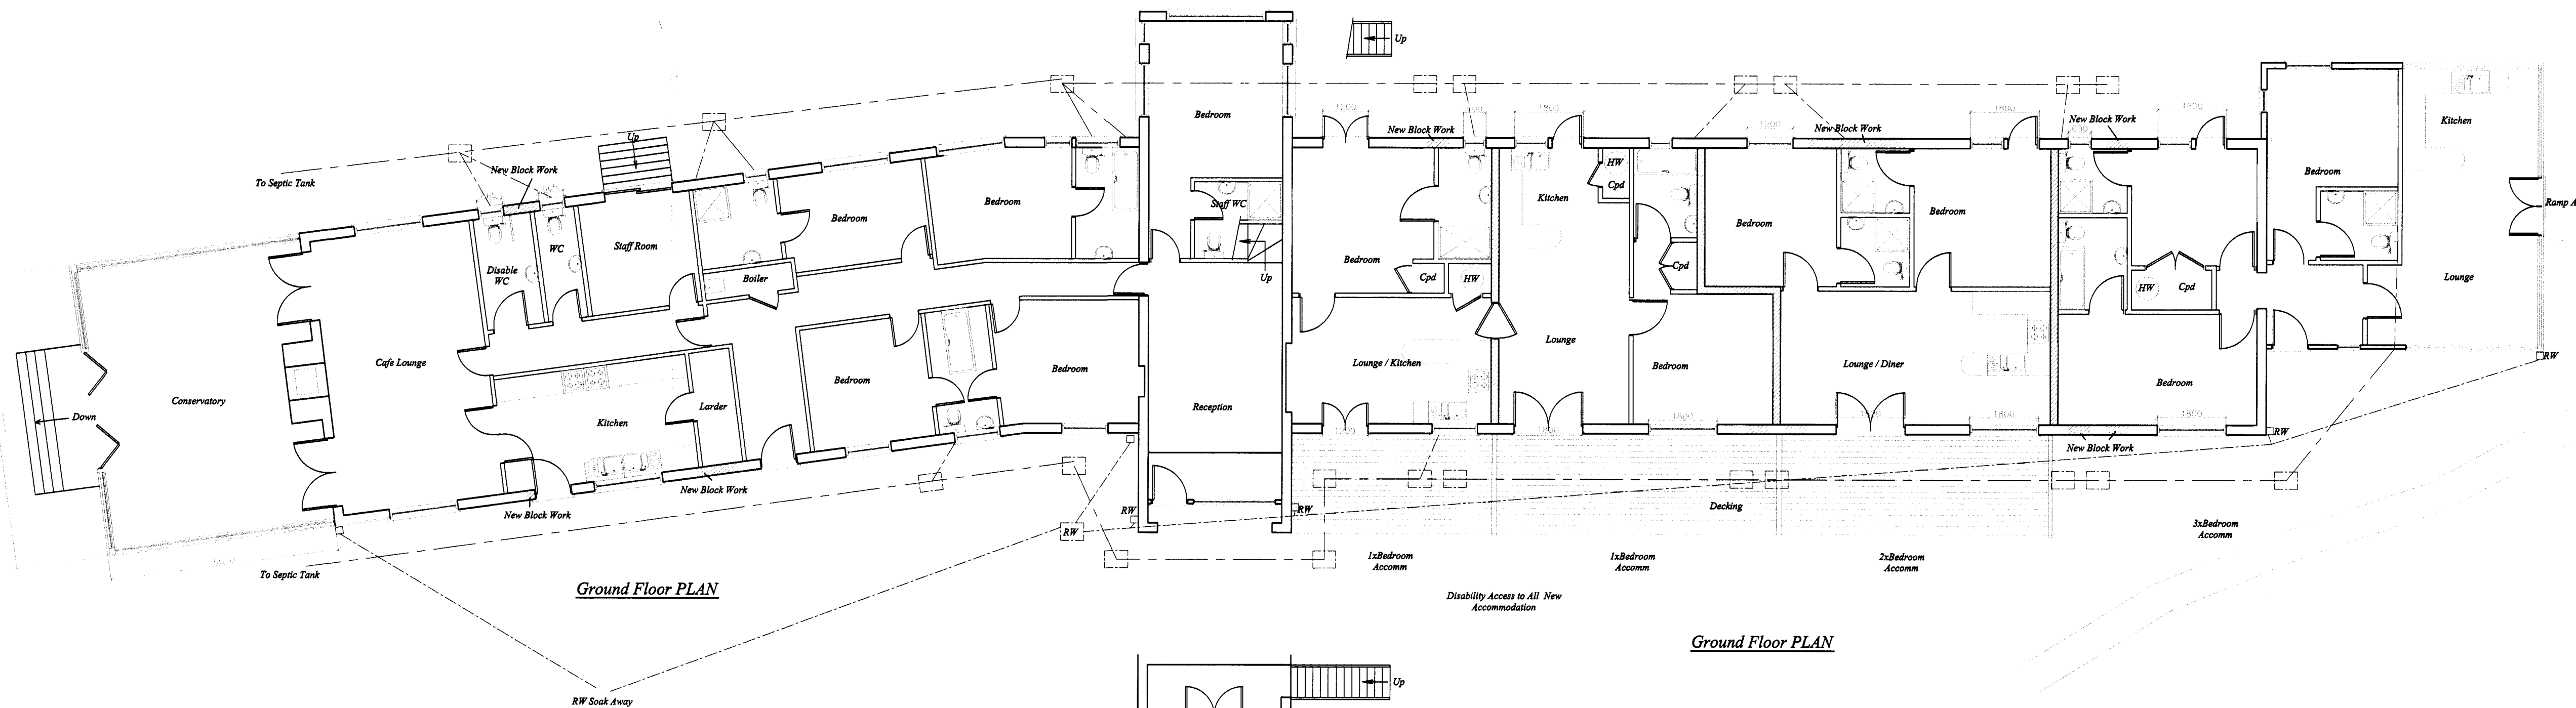


Ground Floor PLAN

Ground Floor PLAN

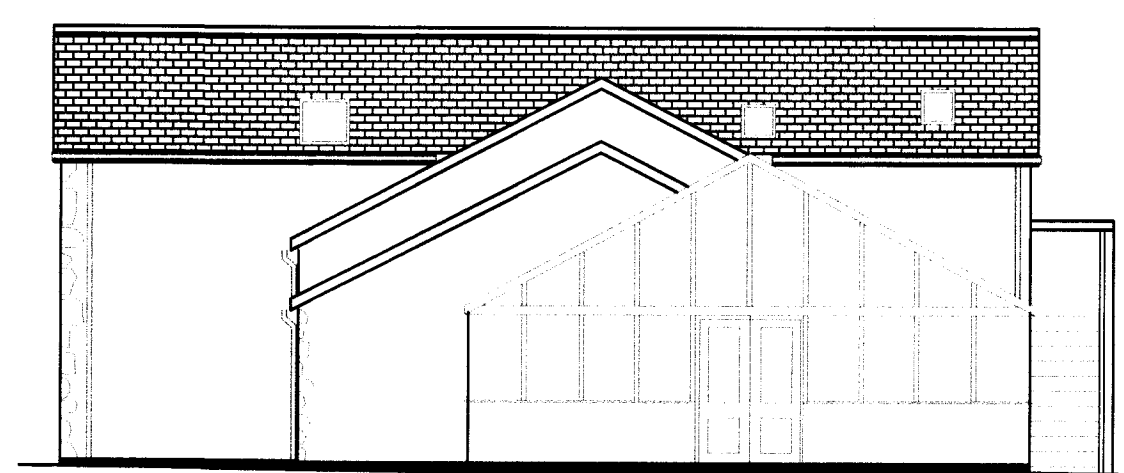

South East Elevation

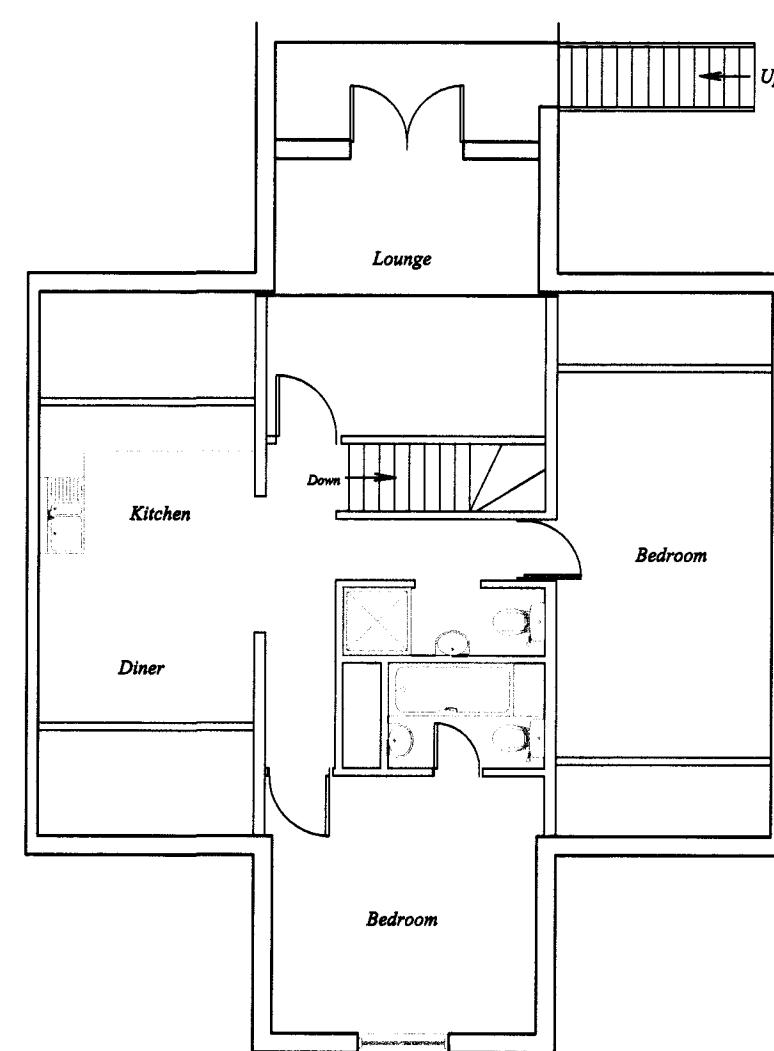


Roof Space PLAN



North West Elevation



North East Elevation

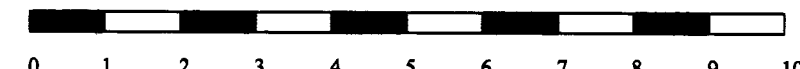

METERS

Country Guest House & Cafe
High Lanes
St. Mary's
Isles of Scilly

Proposed Self Catering Units with Re Location of Cafe

S. Schraudolph

Date - April 2016
Amended -
Scale - 1 : 100 @ A1

PAUL OSBORNE
CARN THOMAS
ST. MARY'S, ISLES of SCILLY.
TR21 0PT Tel (01720) 423066
Email: paul@sailsilly.com

N.B. - No measurements to be scaled from this drawing unless specified. Whilst all efforts are made to insure accurate measurements any discrepancies should be reported immediately to the architect.

CGH-PSC-1a