
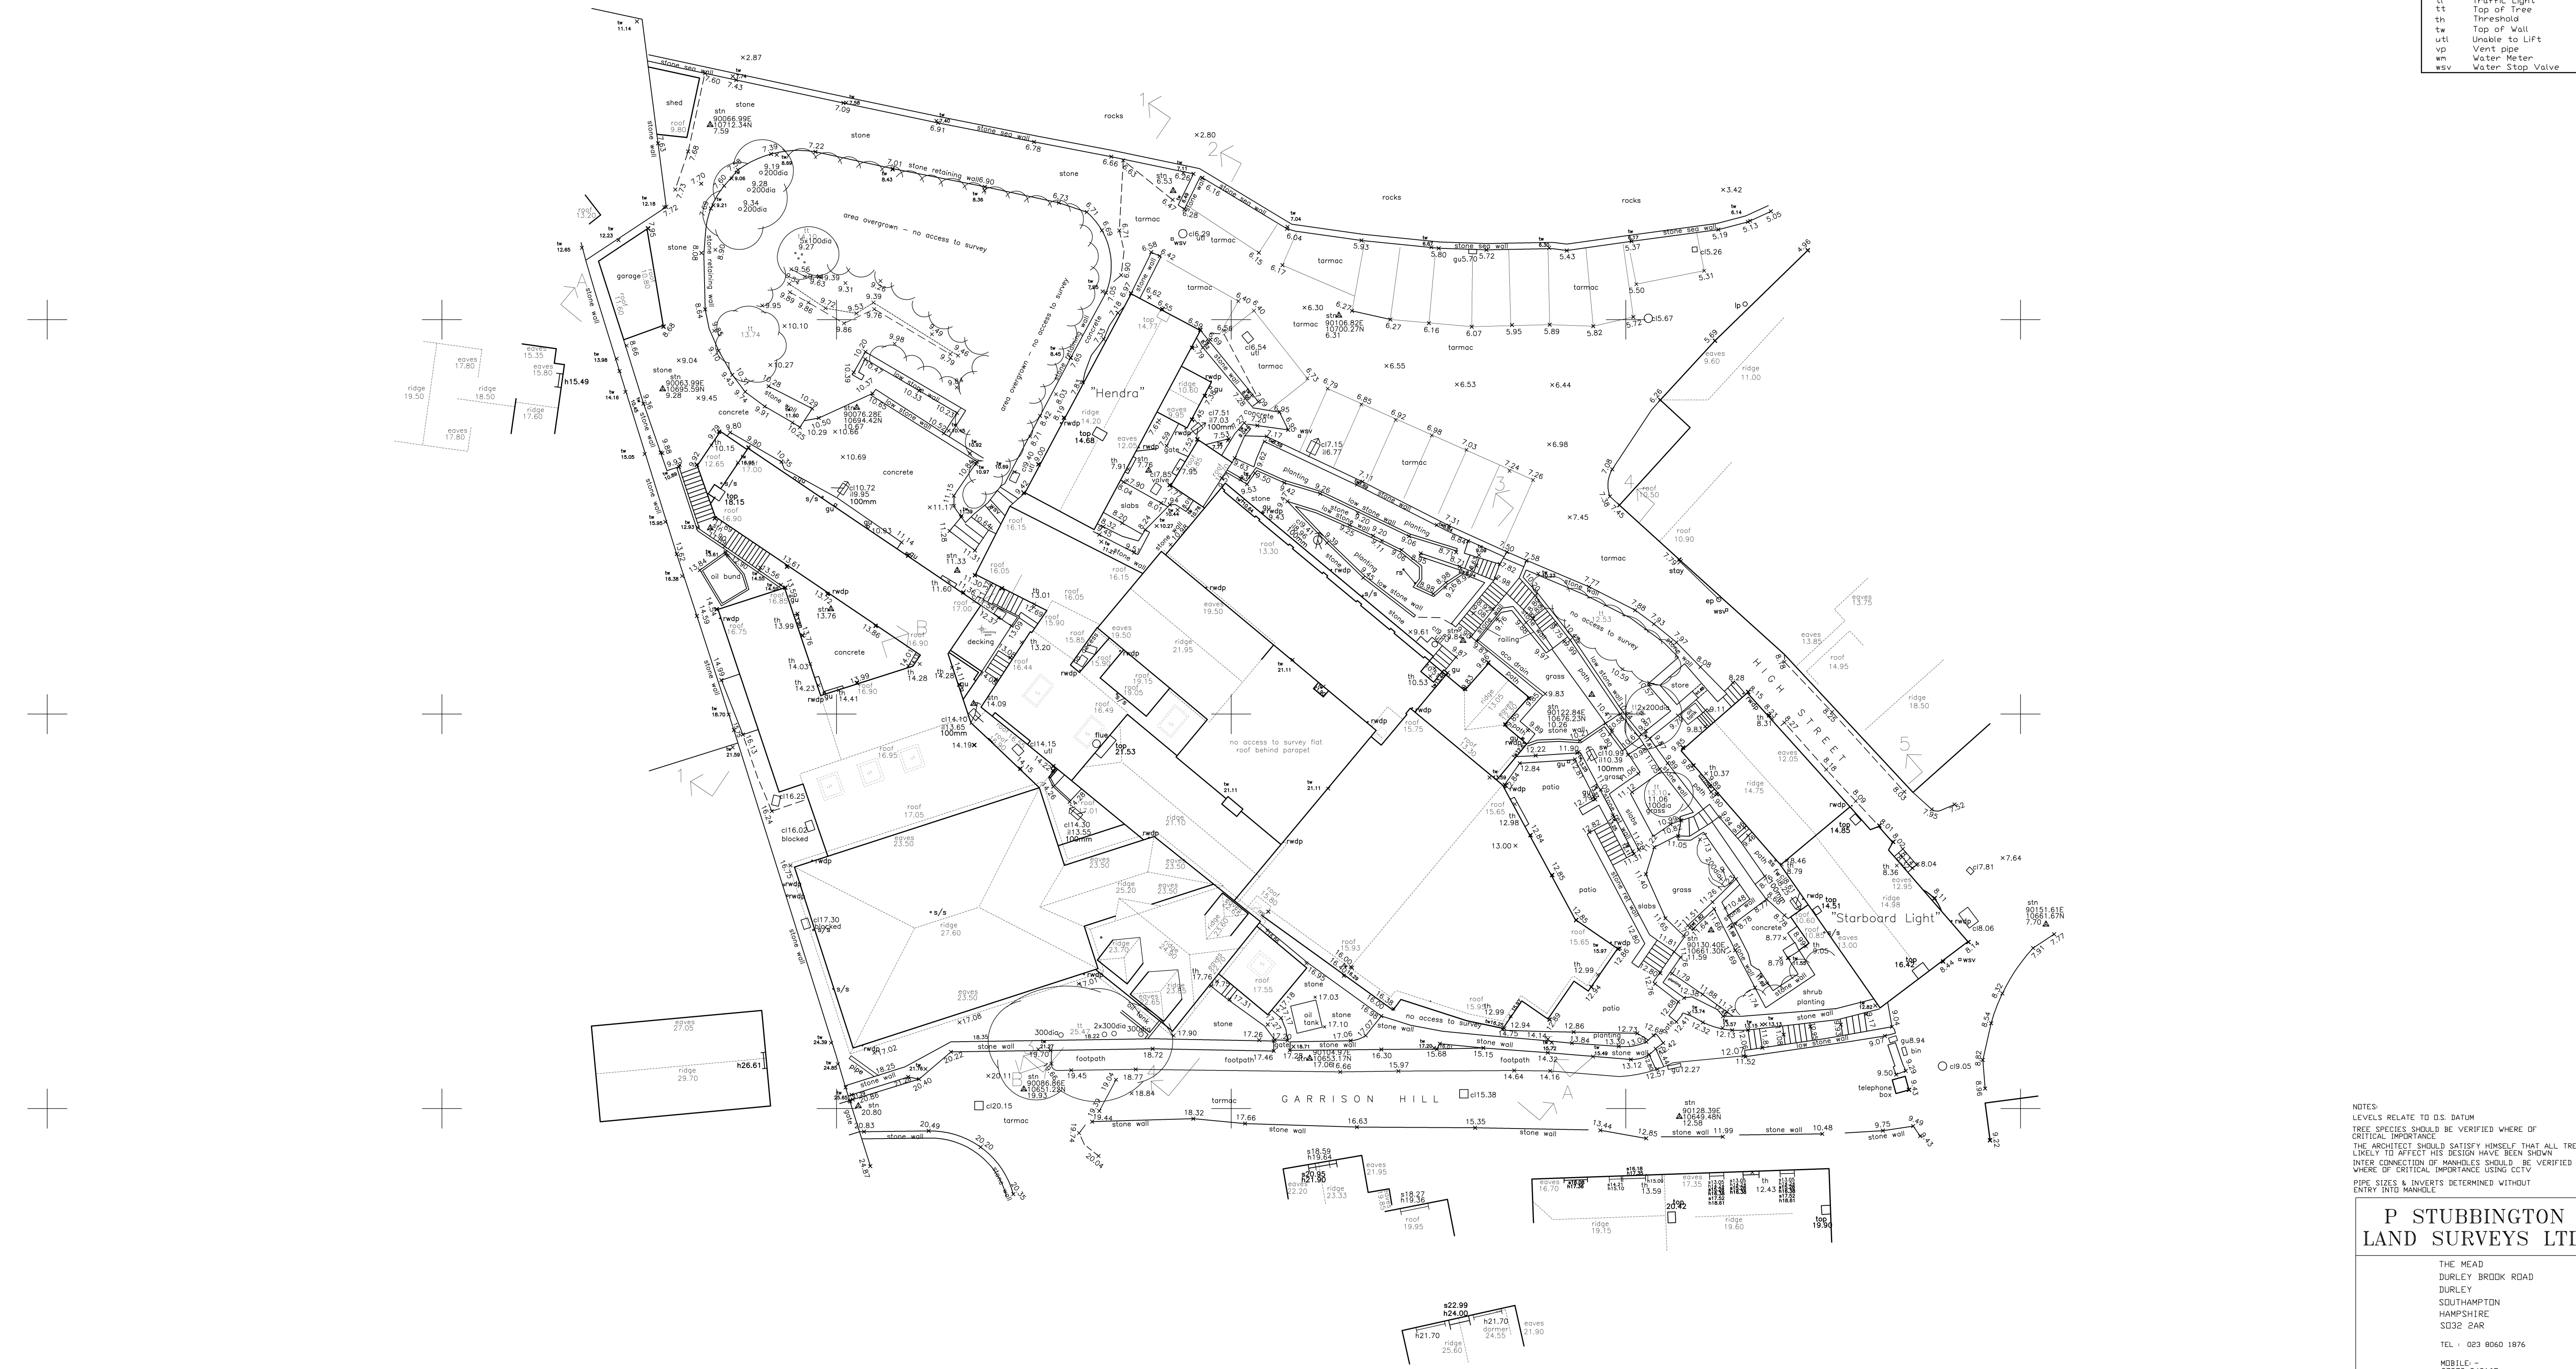


kt	British Telecom
cb	Control Box
cl	Cover Level
ctv	Cable Television
dk	Drop Kerb
el	Electric
ep	Electricity Pole
Fh	Fire Hydrant
gv	Gully
gsv	Gas Stop Valve
ht	Height
ic	Inspection Cover
il	Invert Level
lp	Lamp Post
msr	Marker
o/h	Overhead
pb	Post Box
pxg	Prism Crossing
rp	Name Plate
rs	Road Sign
sv	Stop Valve
tb	Telephone Box
tl	Traffic Light
tt	Top of Tree
th	Threshold
tw	Top of Wall
uti	Unable to Lift
vp	Vent Pipe
wm	Water Meter
wsv	Water Stop Valve

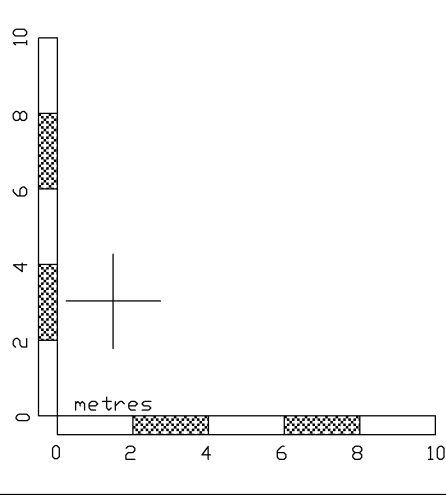

NOTES:
 LEVELS RELATE TO D.S. DATUM
 TREE SPECIES SHOULD BE VERIFIED WHERE OF CRITICAL IMPORTANCE
 THE ARCHITECT SHOULD SATISFY HIMSELF THAT ALL TREES LIKELY TO AFFECT HIS DESIGN HAVE BEEN SHOWN
 INTER CONNECTION OF MANHOLES SHOULD BE VERIFIED WHERE OF CRITICAL IMPORTANCE USING CCTV
 PIPE SIZES & INVERTS DETERMINED WITHOUT ENTRY INTO MANHOLE

P STUBBINGTON LAND SURVEYS LTD	
THE MEAD DURLEY BROOK ROAD DURLEY SOUTHAMPTON HAMPSHIRE SO32 2AR TEL : 023 8060 1876 MOBILE : 07973 248165 EMAIL : PAUL@PSLANDSURVEYS.COM	
CONTRACT: - TREGARTHEN'S HOTEL HUGH TOWN ISLES OF SCILLY	
TITLE: - TOPOGRAPHIC SURVEY	
SCALE: - 1:200 @A1	
DRAWING NO. 4926/01	
DATE: - MARCH 2015	
SURVEYOR: - PS	