

WARLEGGAN FLATS

CHURCH ROAD


SE MARYS

ORIGINAL LAYOUT OF  
REAR FIRST SECOND FLOOR FLAT  
T.J.HIRDON



DATE - APRIL 1990

SCALE - 1/8" = 1'0"


DRAWN - T.J.H.

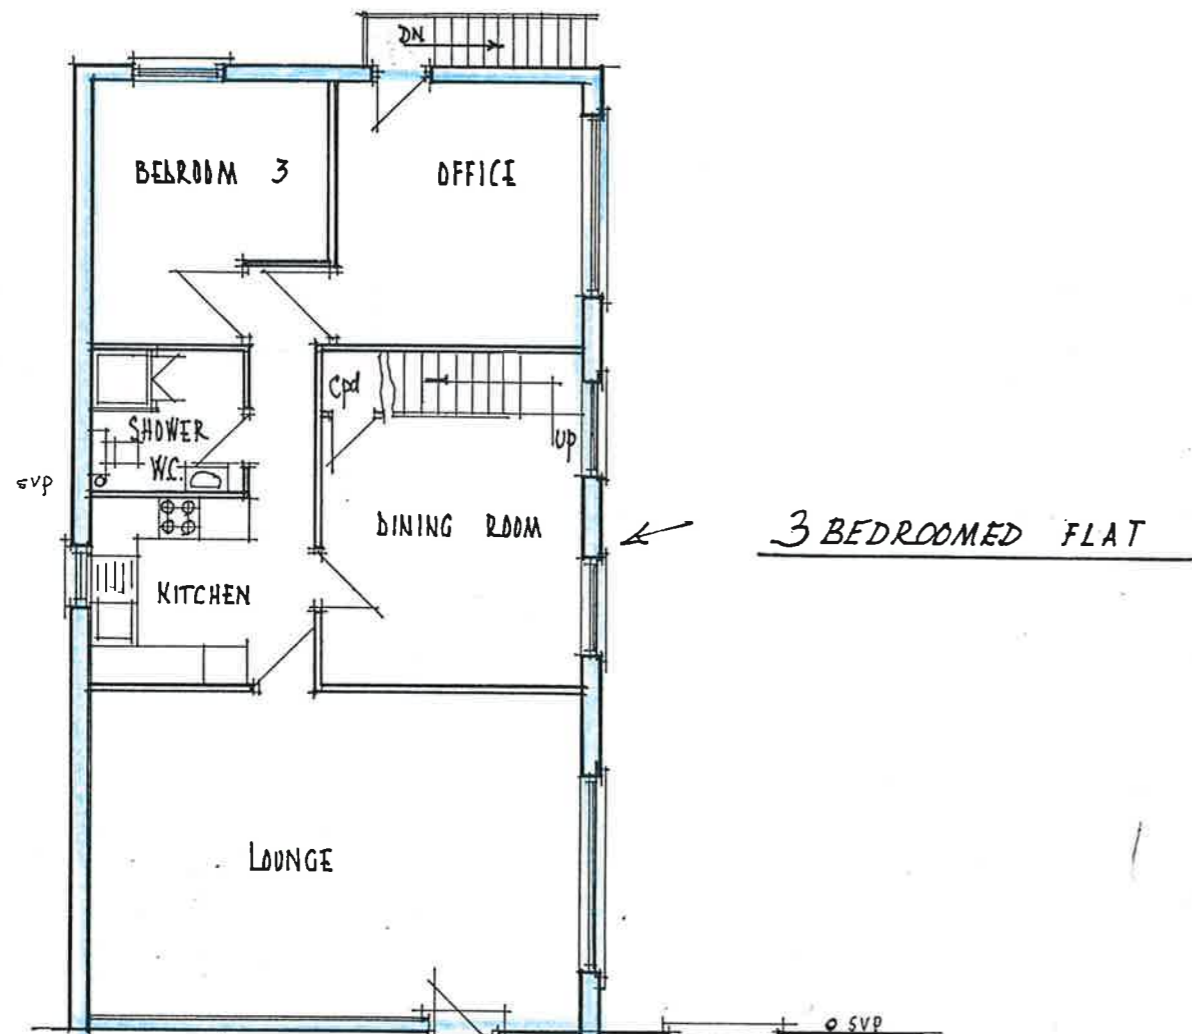

← 3 BEDROOMED FLAT →

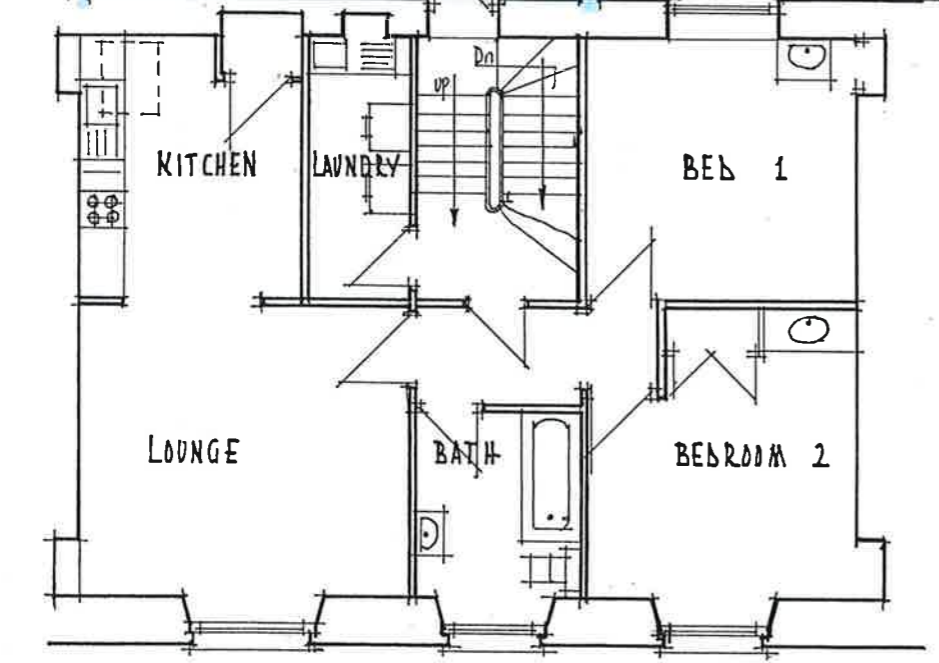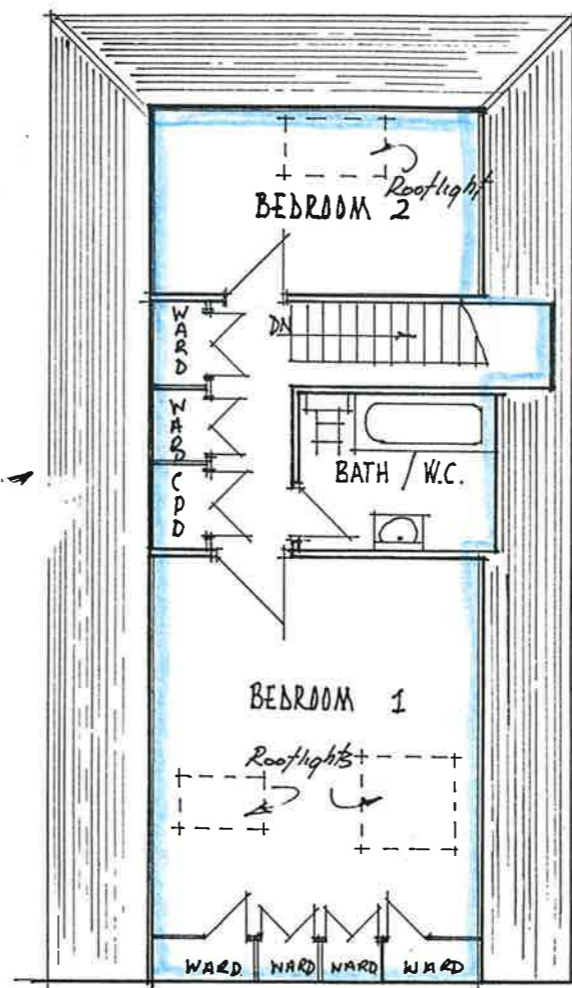

FIRST FLOOR

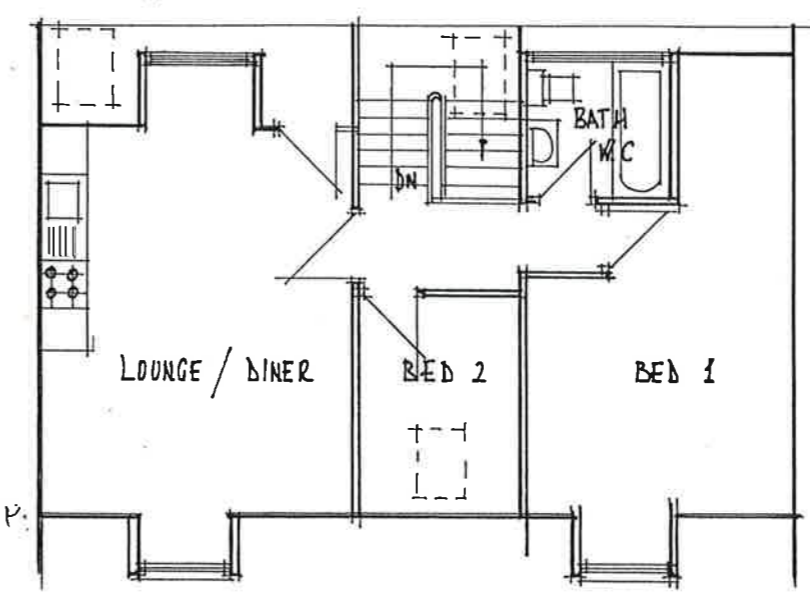

SECOND FLOOR

RECEIVED BY THE  
PLANNING DEPARTMENT  
15 AUG 2016

SIGNED	DRG. NO
	W - H - 1