
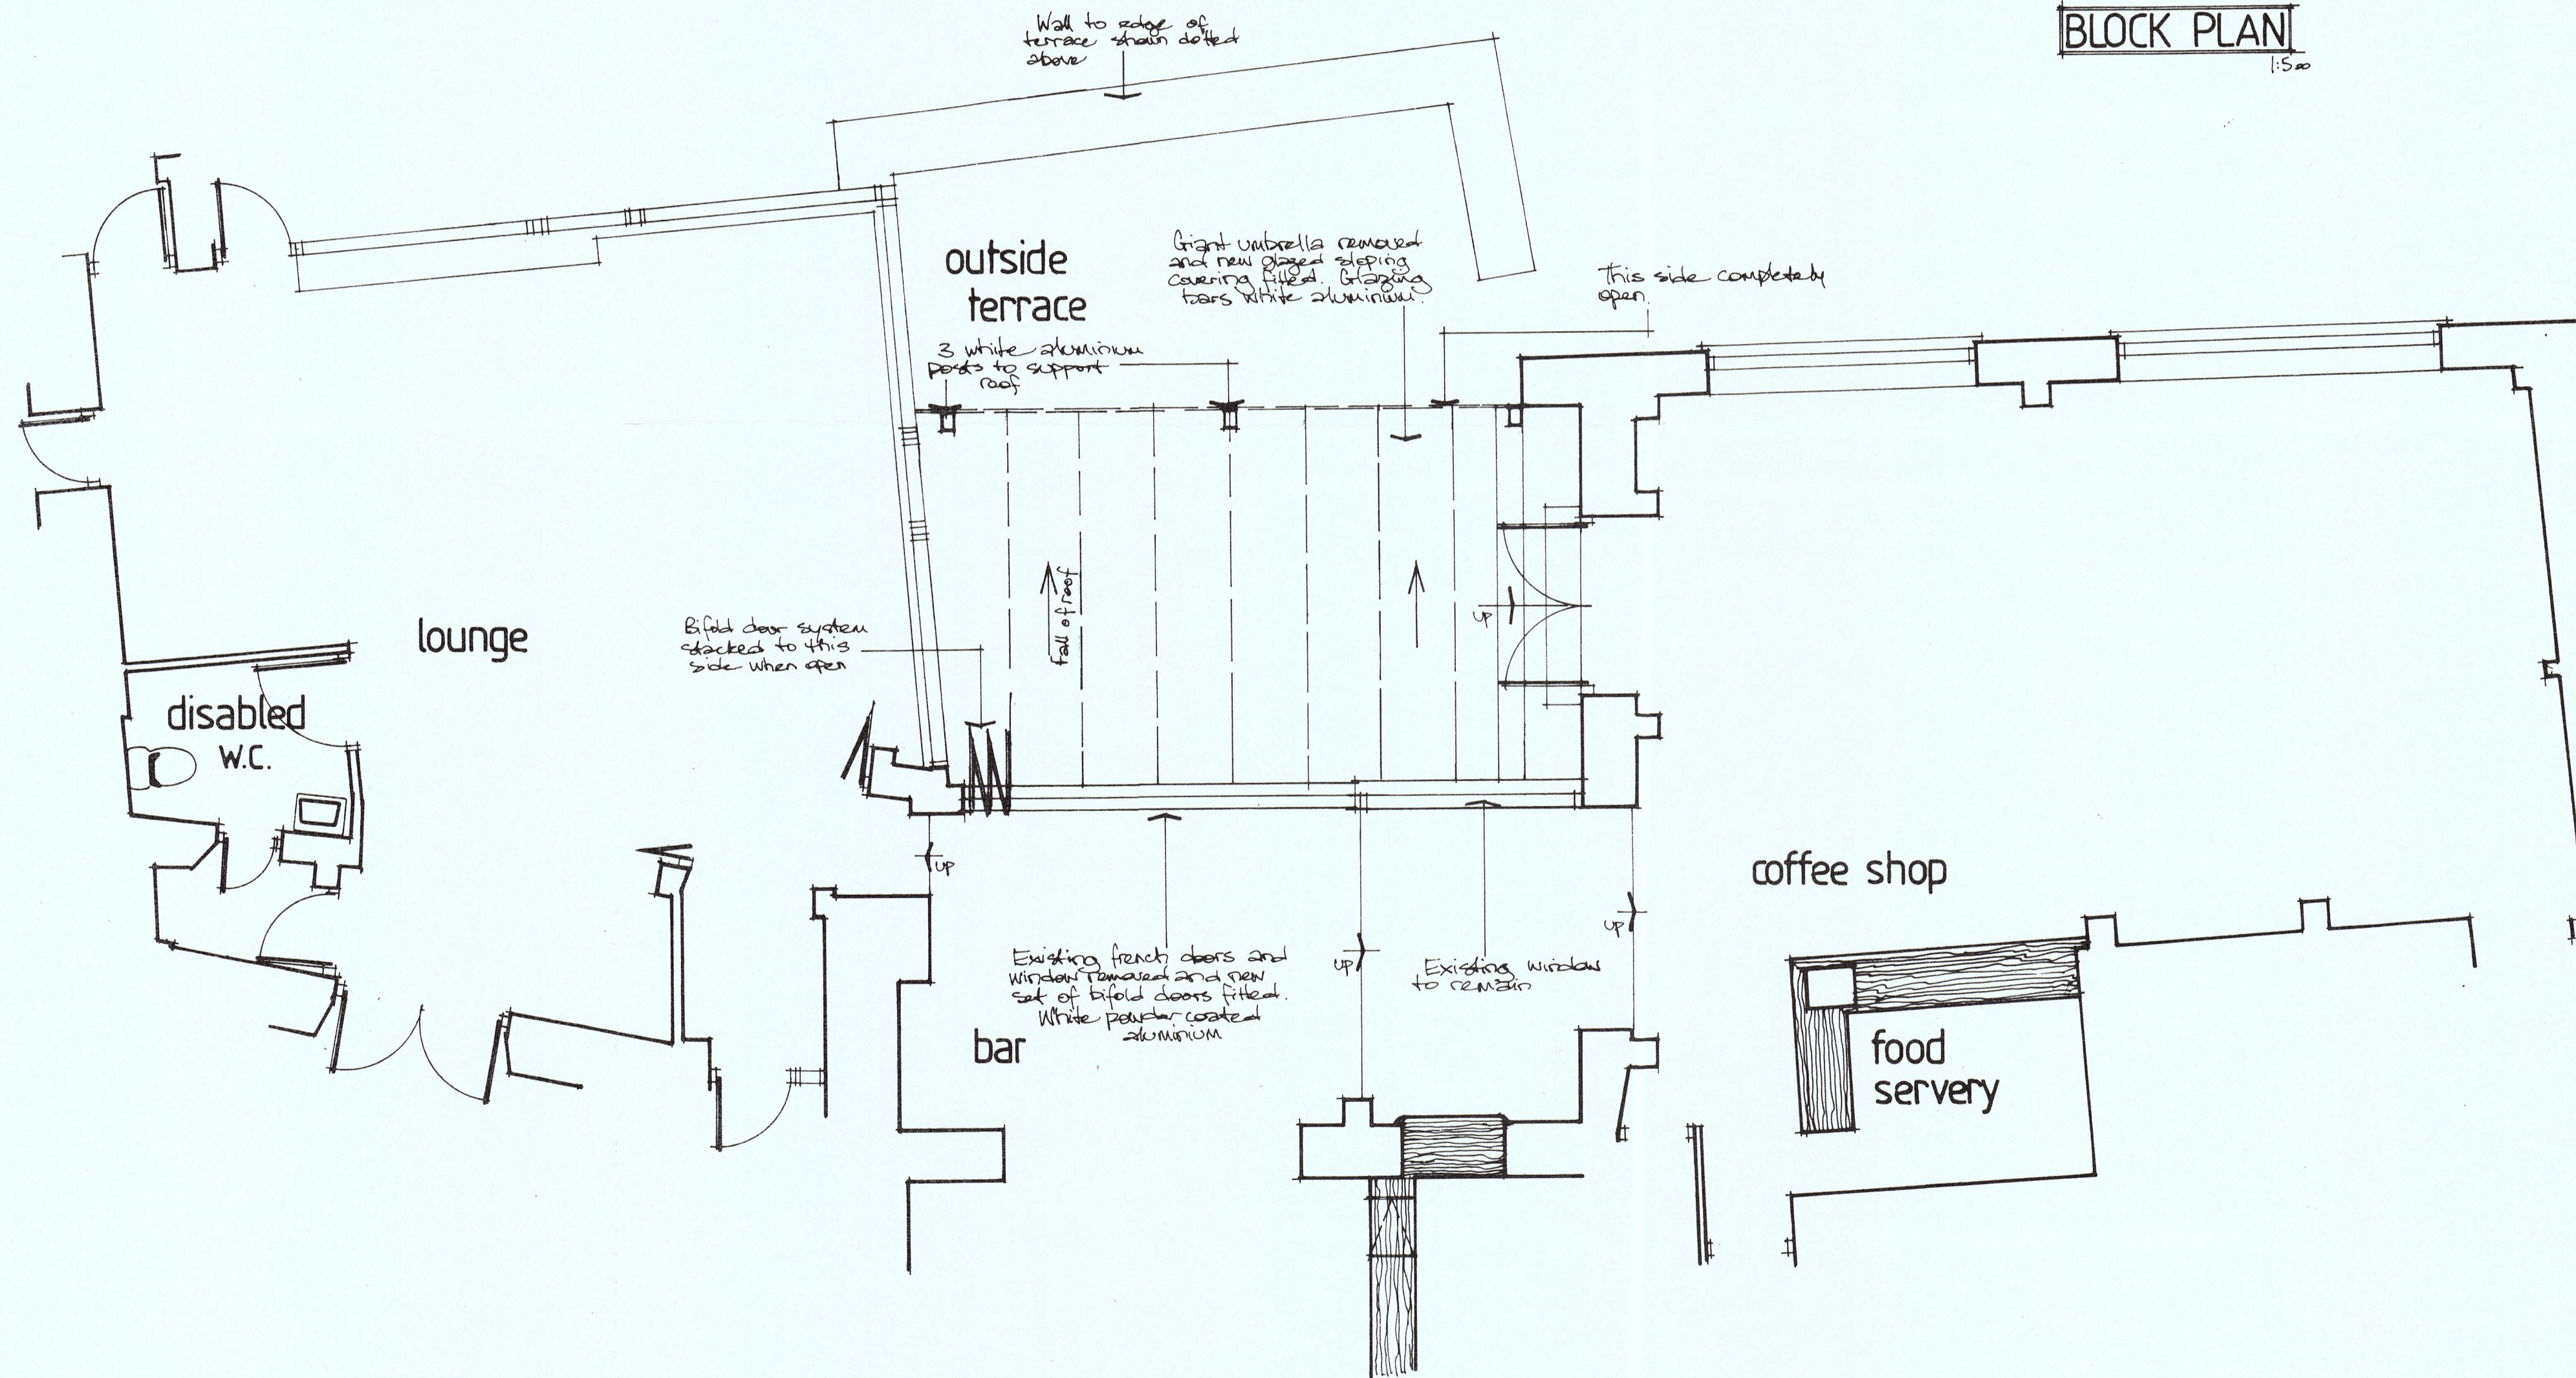


Note:
All dimensions must be checked on site
and not scaled from this drawing.

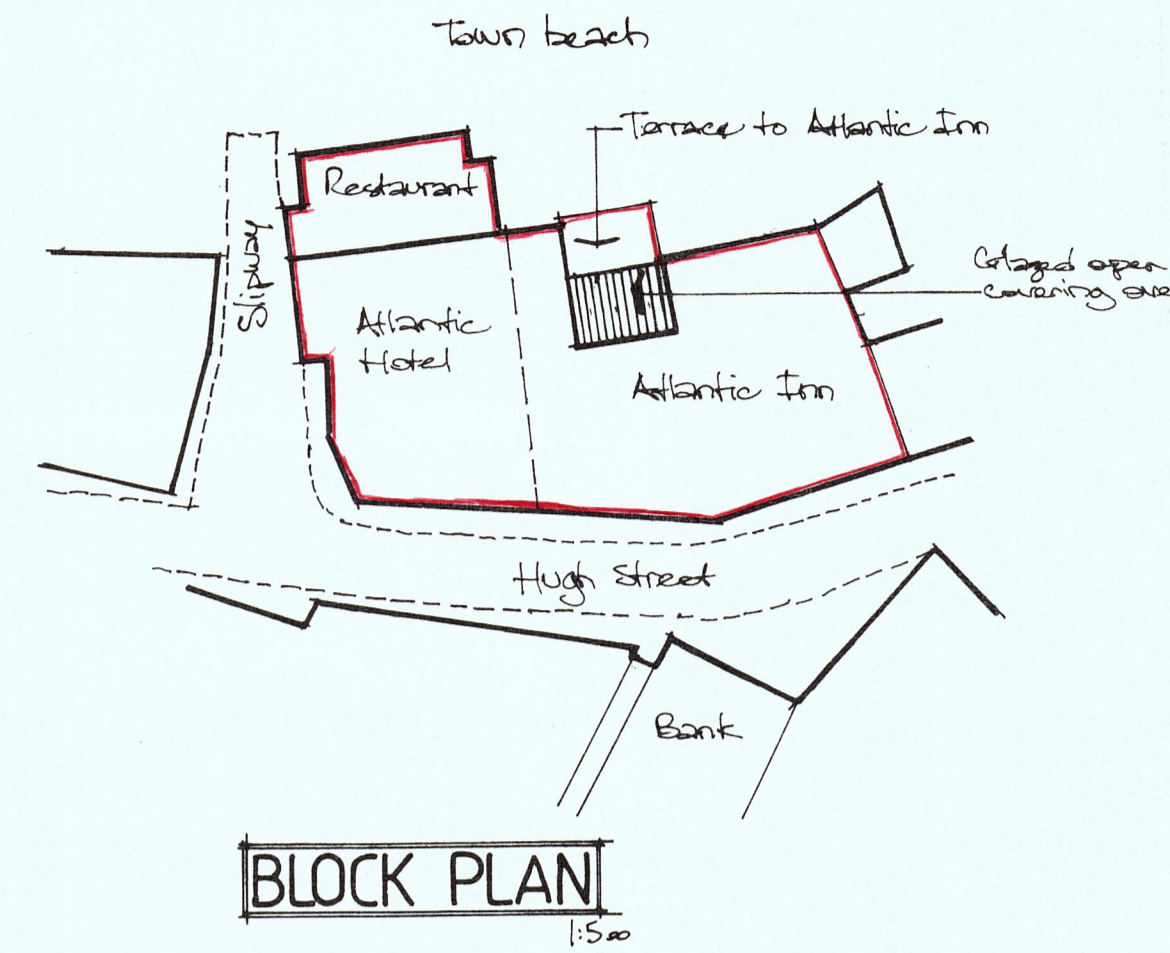

A	Date	Revision

© copyright

RECEIVED BY THE
PLANNING DEPARTMENT
30 NOV 2016

Client
St Austell Brewery Co. Ltd.

Job Title
**ATLANTIC INN
ST MARYS**

Drawing Title
**Proposed bifold doors
and glazed roof to
terrace**

Scale
As shown

Date
NOV 16

Drawn by
J.P. Rutter

Drw. No.
01/410/2

Rev.