


COLOSSUS
PILOTS RETREAT
ST MARY'S
Isles of SCILLY

Proposed
Dwelling

Drainage details
M.T.M. Stevens

Date - JULY 2017
Amended -
Scale - 1:50

CT-PR-PR3

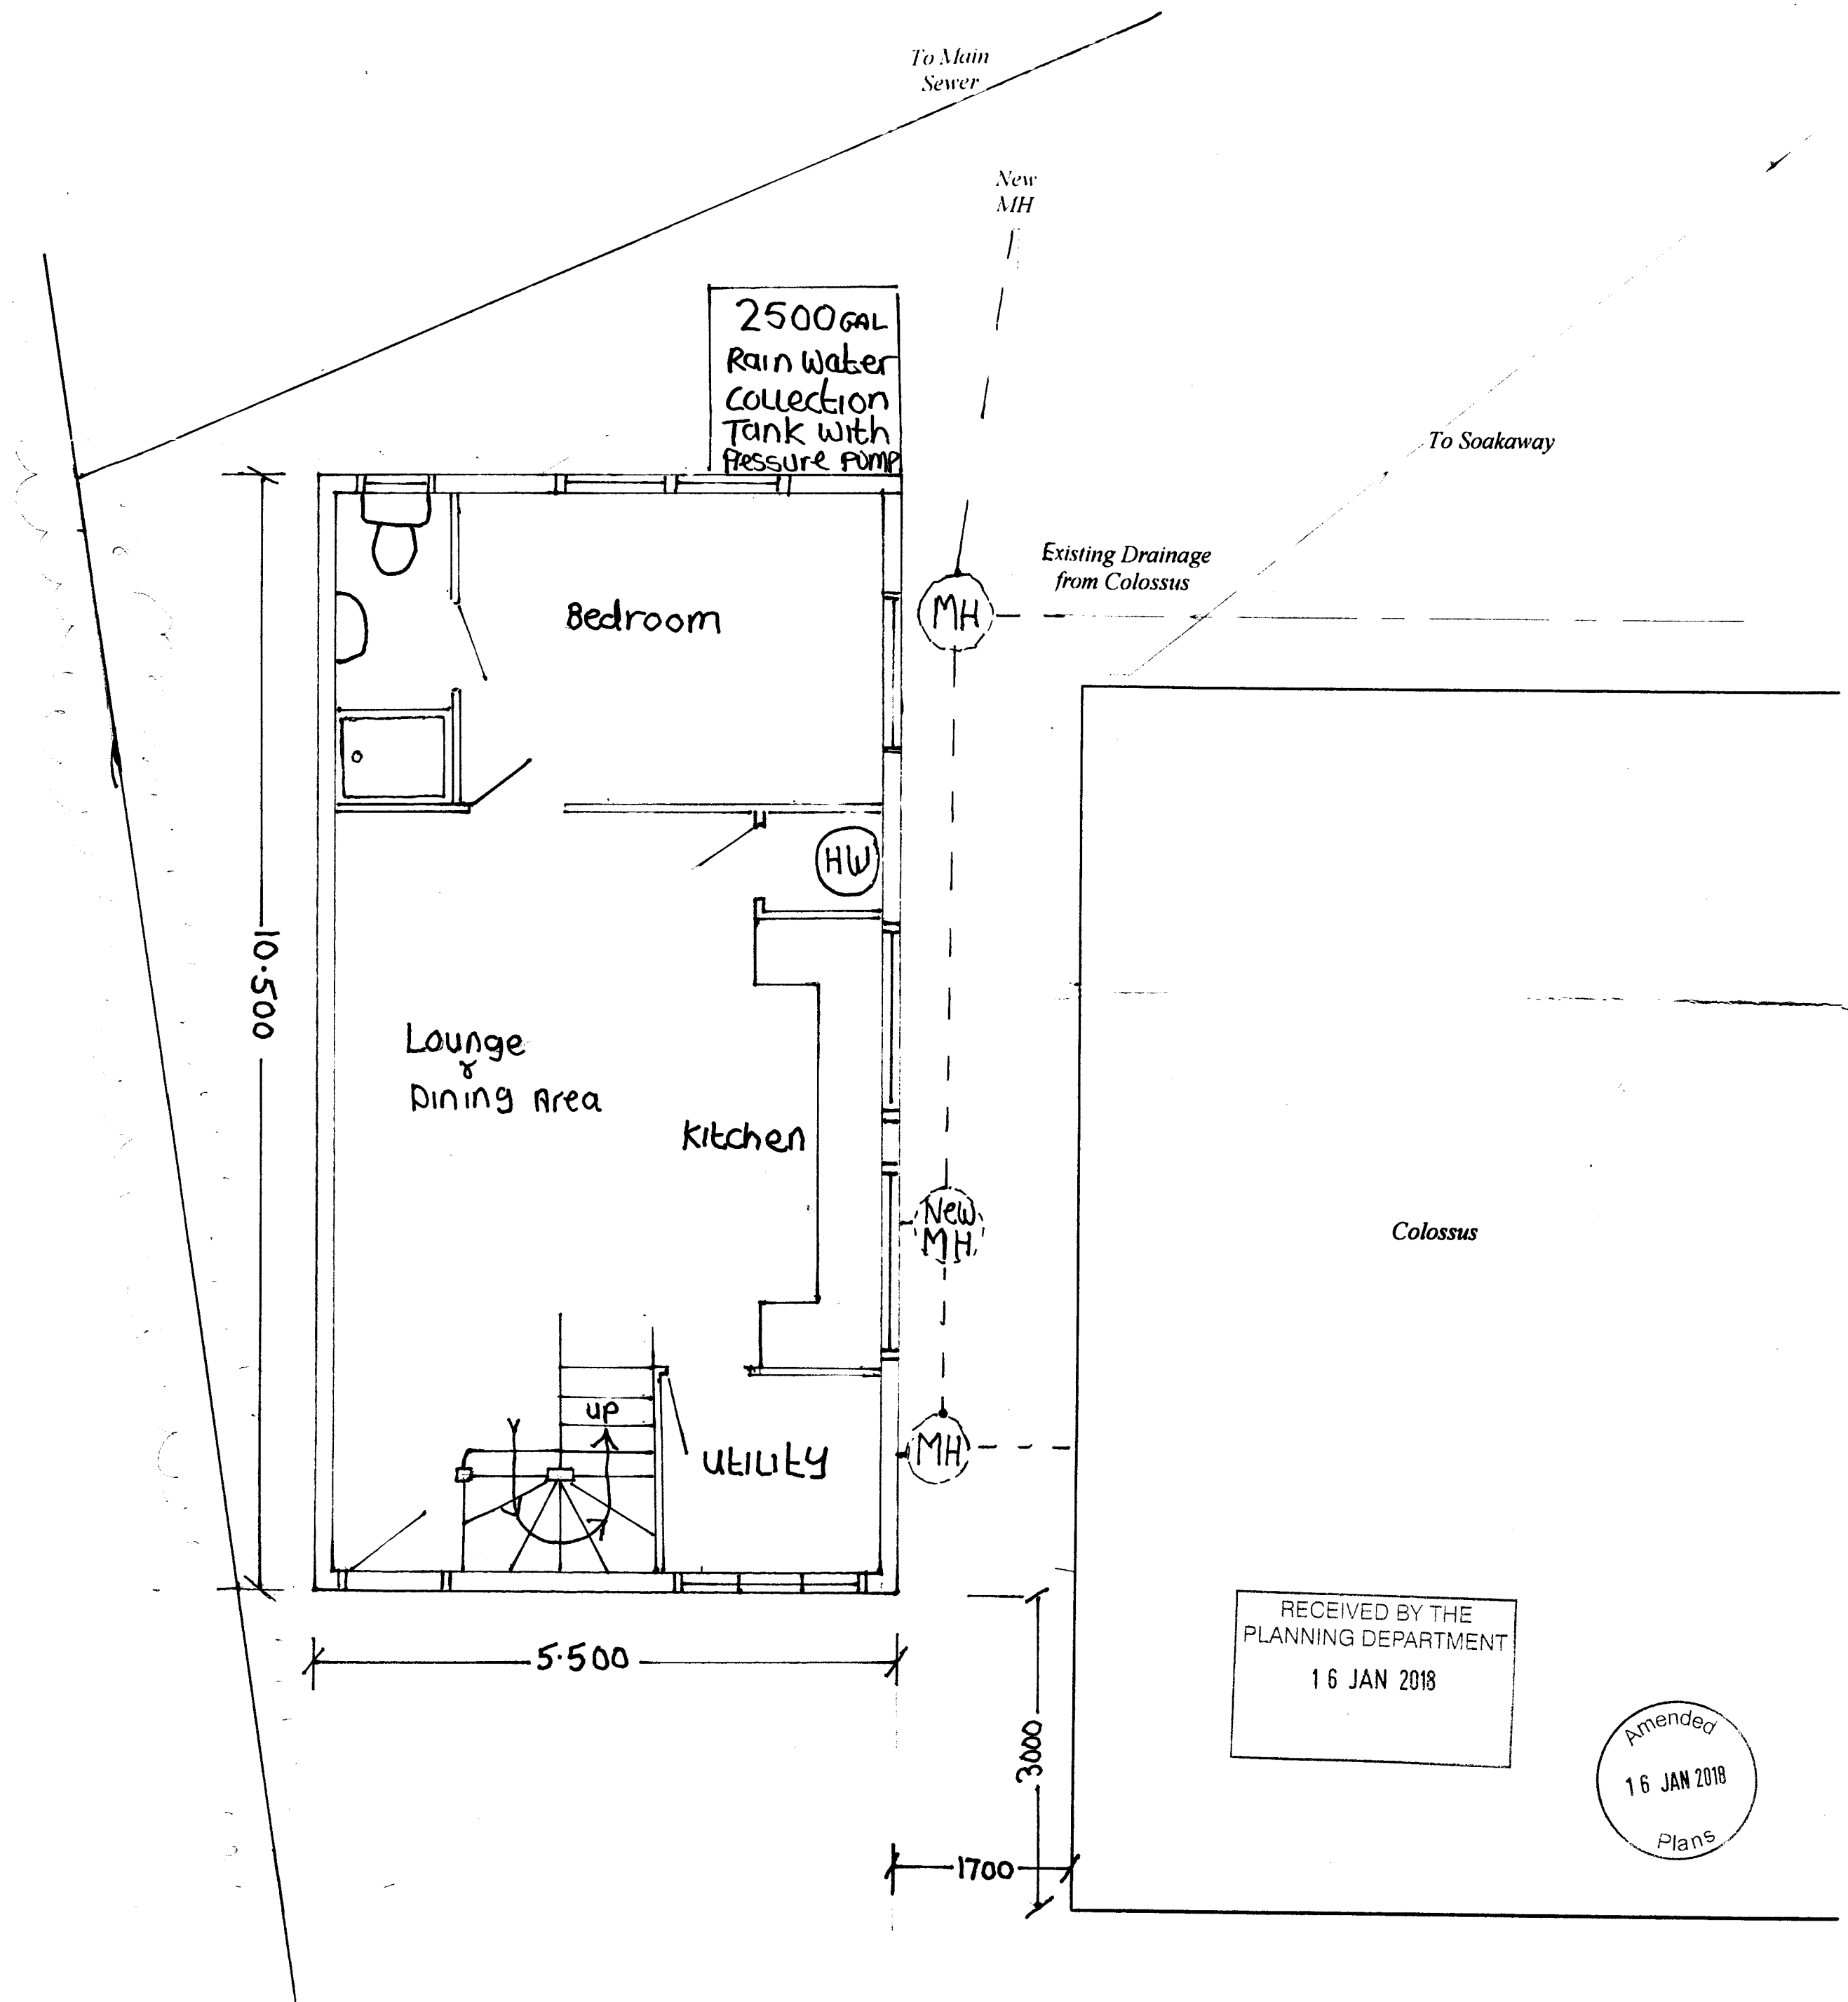

RECEIVED BY THE
PLANNING DEPARTMENT
16 JAN 2018

Amended
16 JAN 2018
Plans