
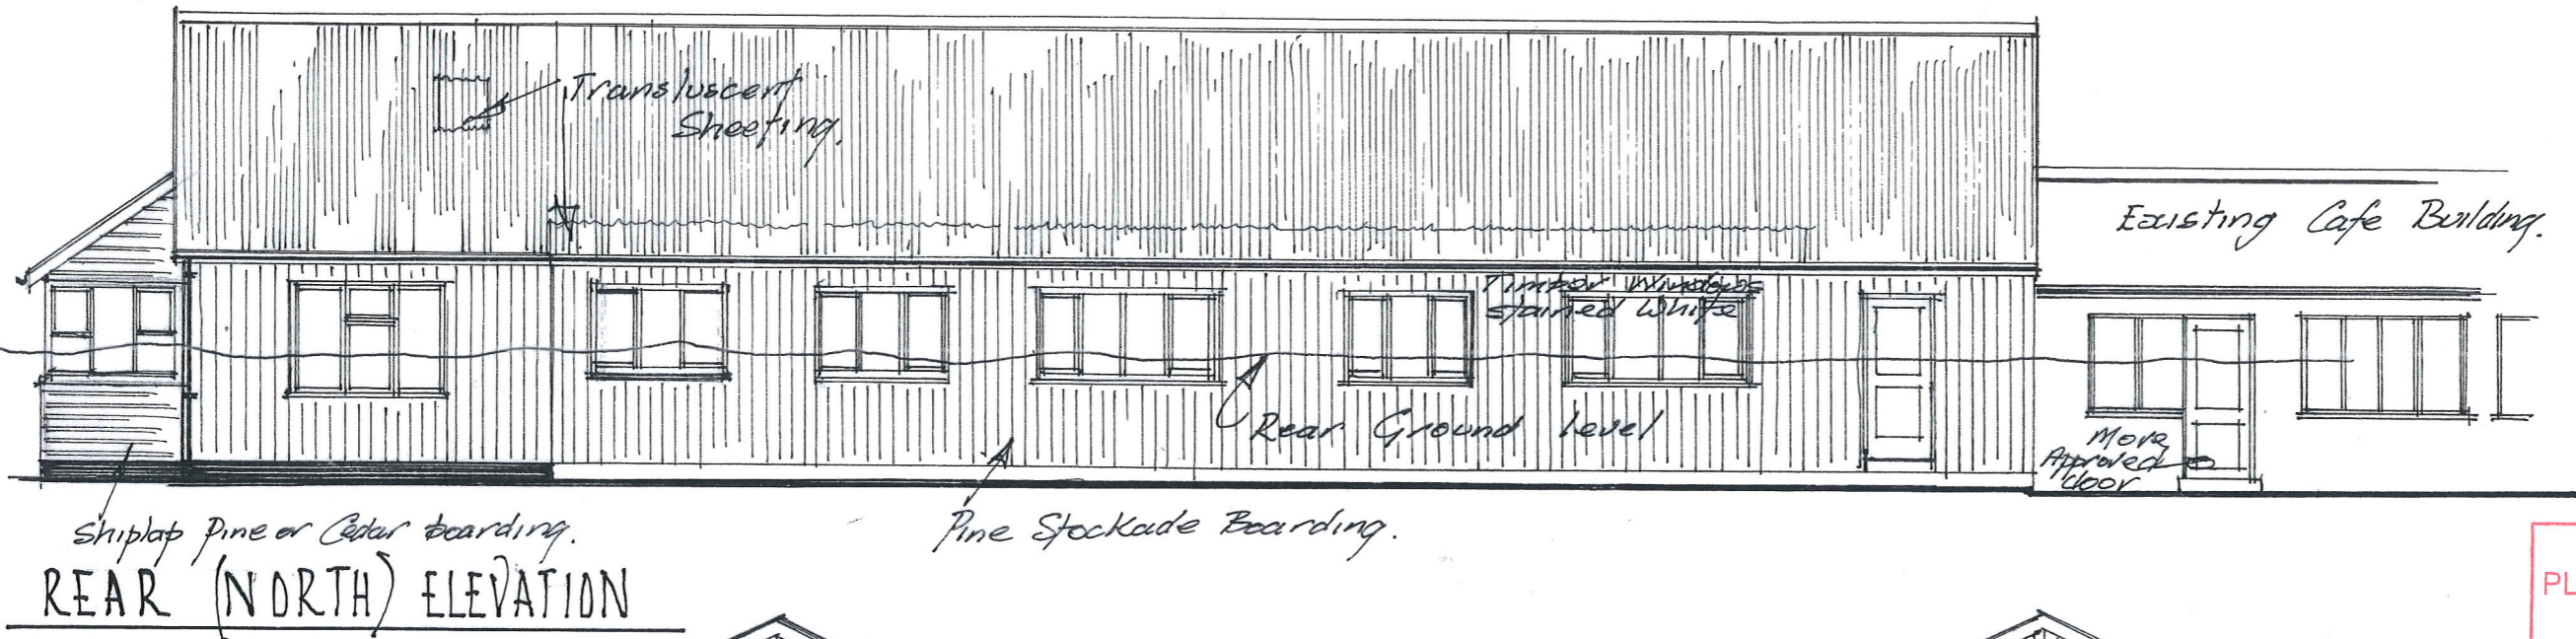


LONGSTONE LODGE & CAFE LONGSTONE ST MARYS - PROPOSED HOSTEL

P-17-100

for MR & MRS C. JENKINS & S. HIRON

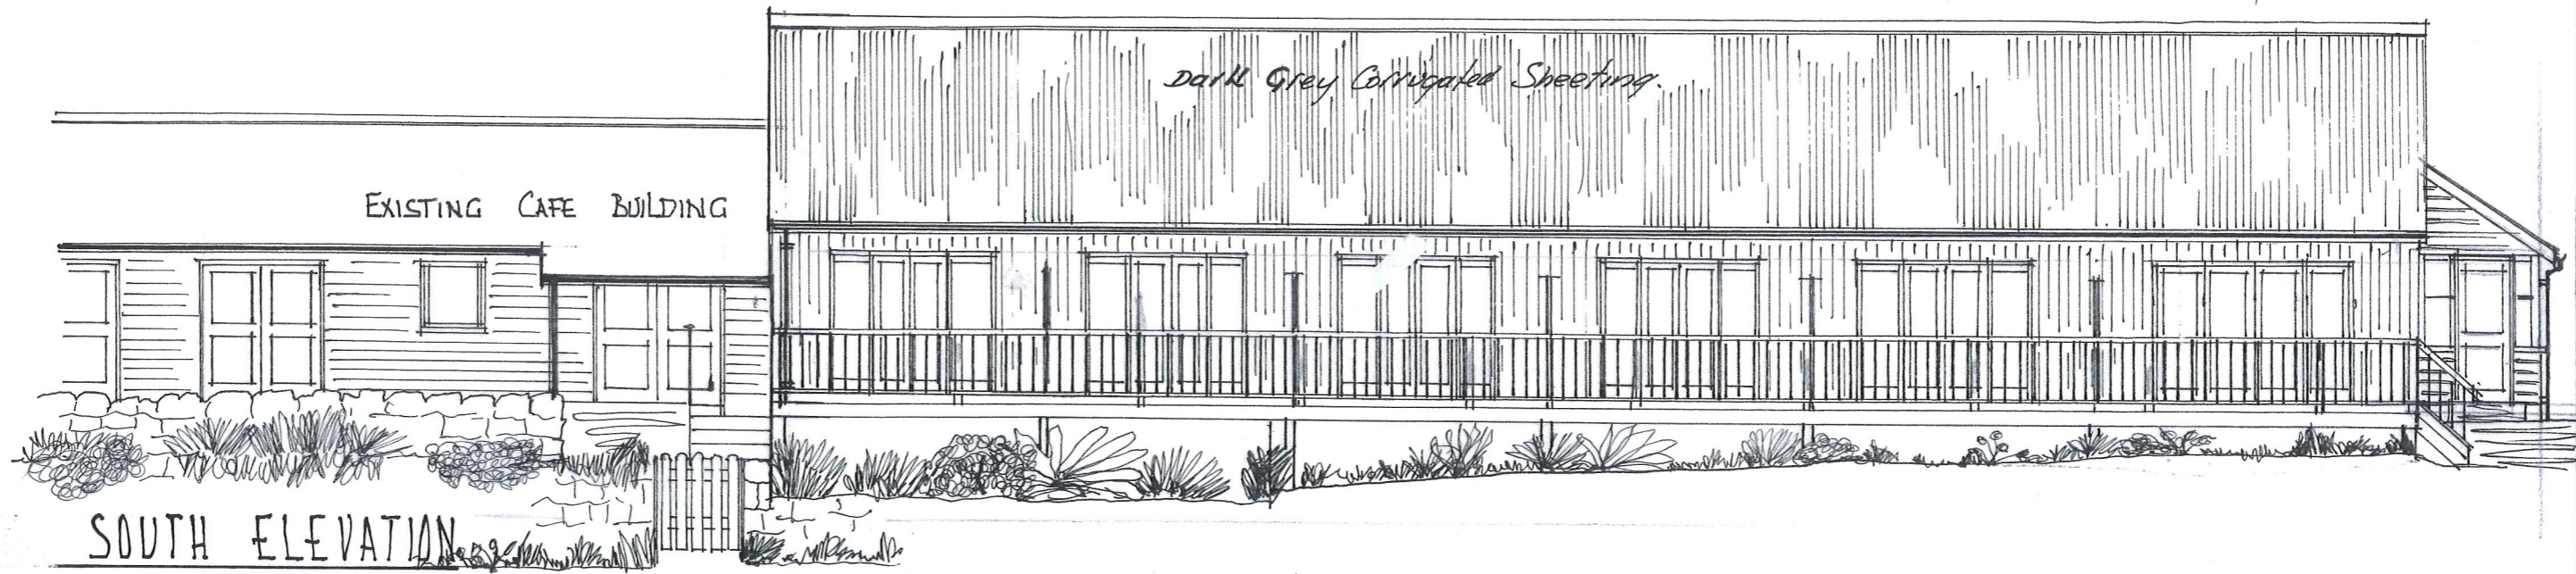

RECEIVED BY THE
PLANNING DEPARTMENT
10 NOV 2017

