


LONGSTONE LODGE & CAFE LONGSTONE St MARYS - PROPOSED ELEVATIONS for MR & MRS C. JENKINS & S. HIRON

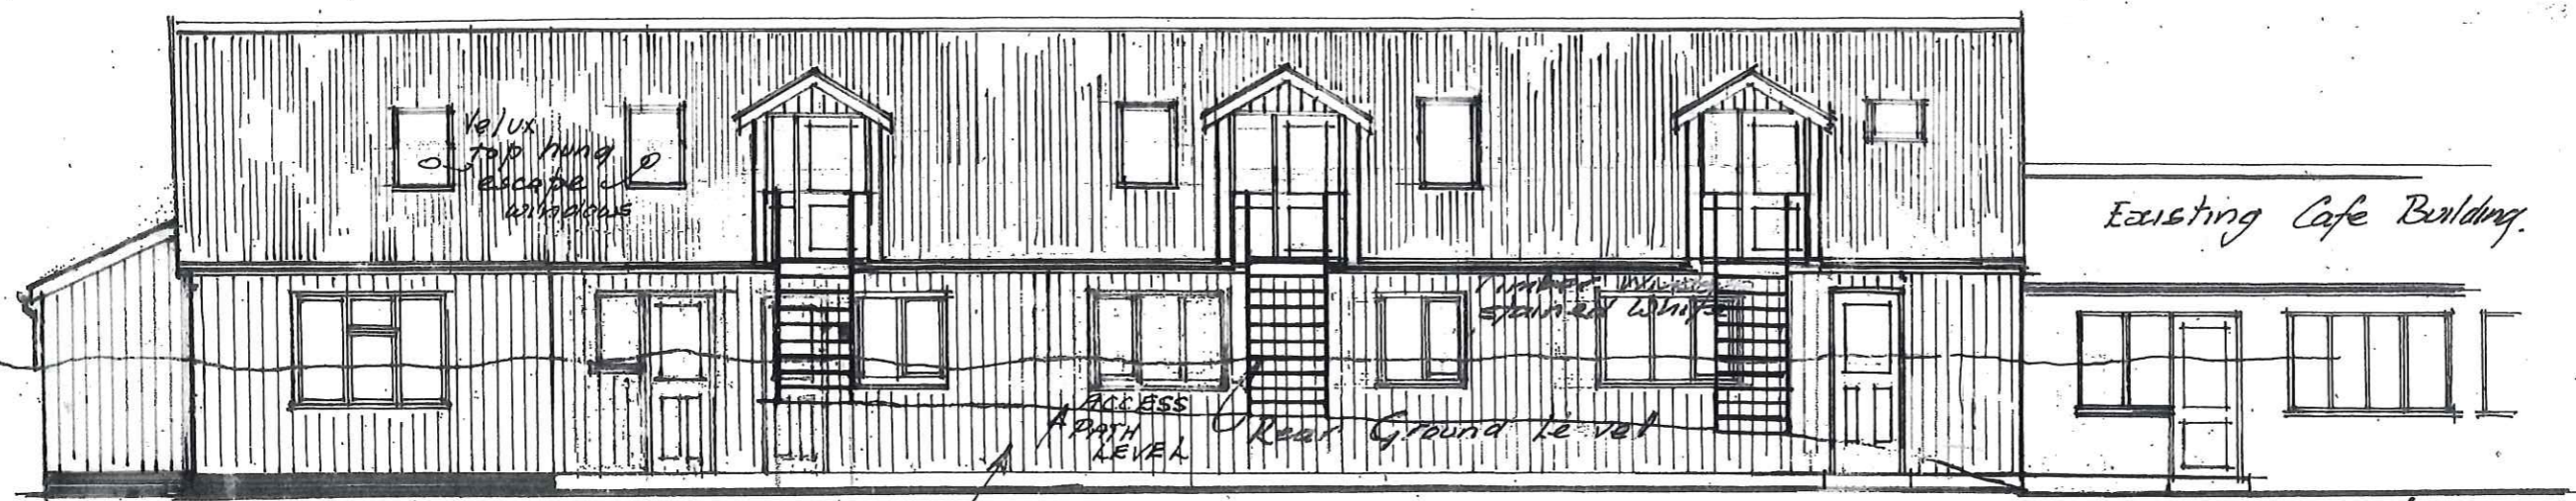

Shiplap pine or Cedar boarding.
REAR (NORTH) ELEVATION

Pine Stockade Boarding.

See Dwg
LL 600
AMENDED REAR DORMERS
OCT/NOV. 19

