




Site Layout and Proposed Drainage

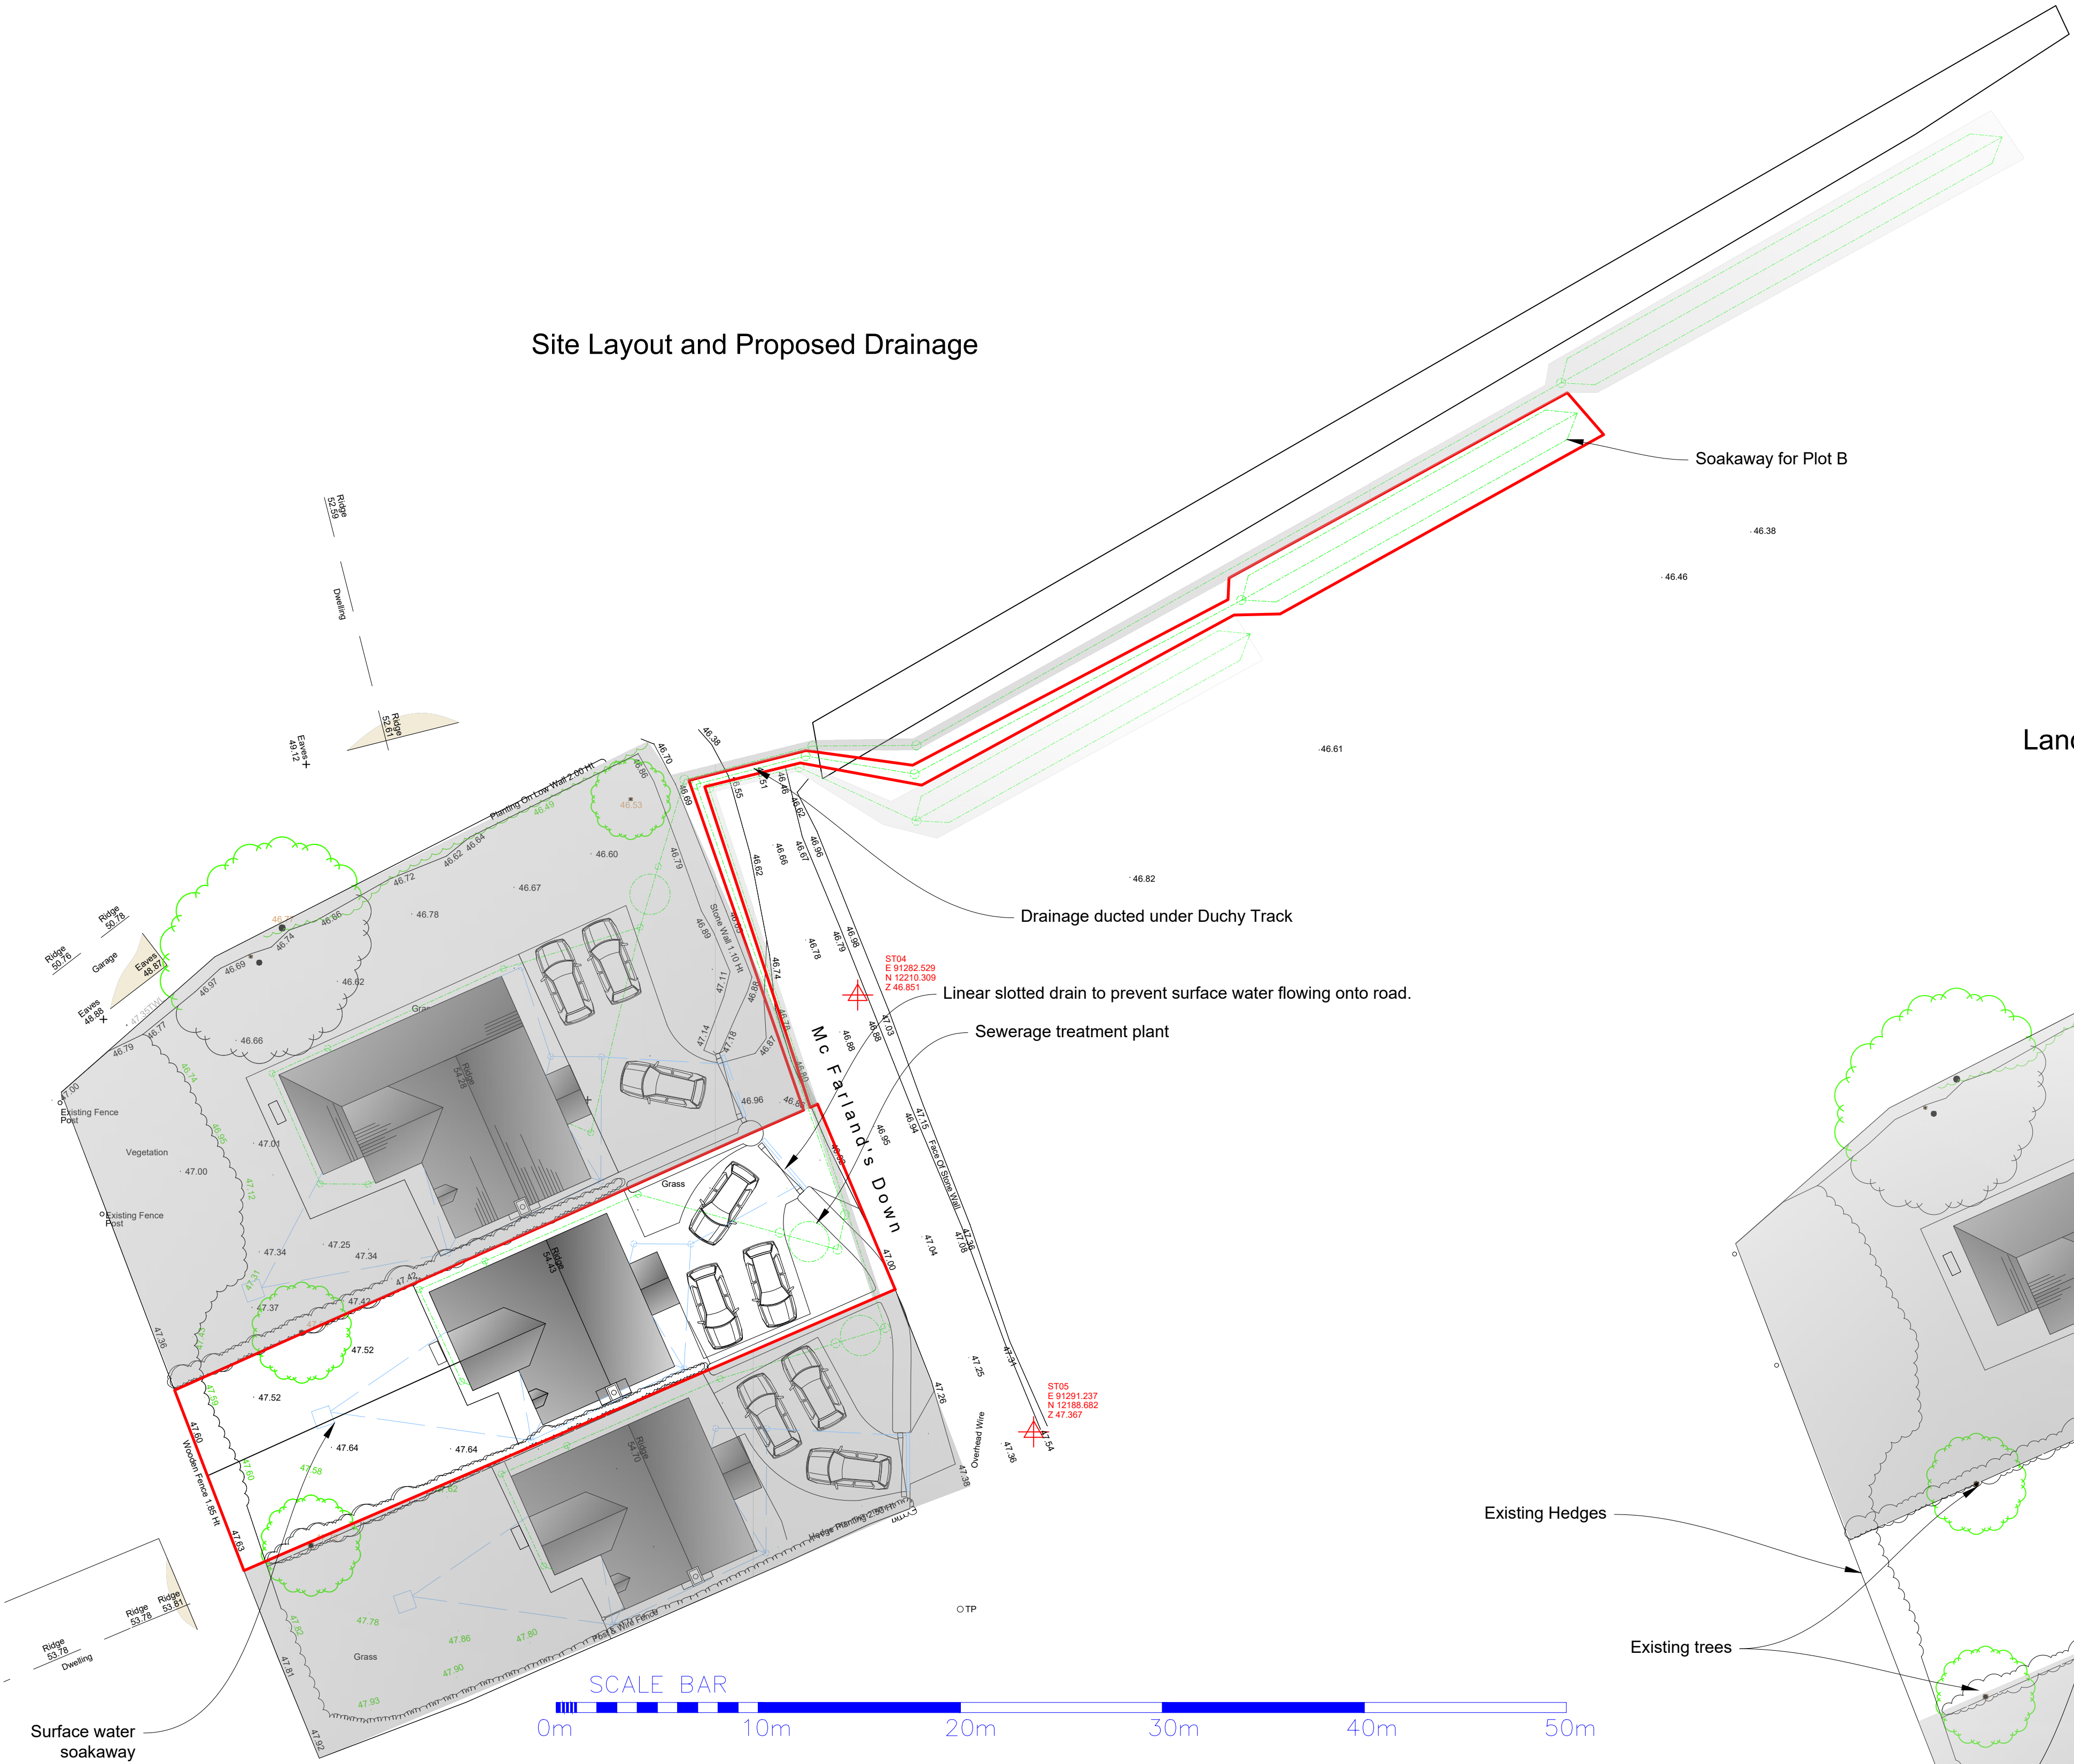

Landscaping

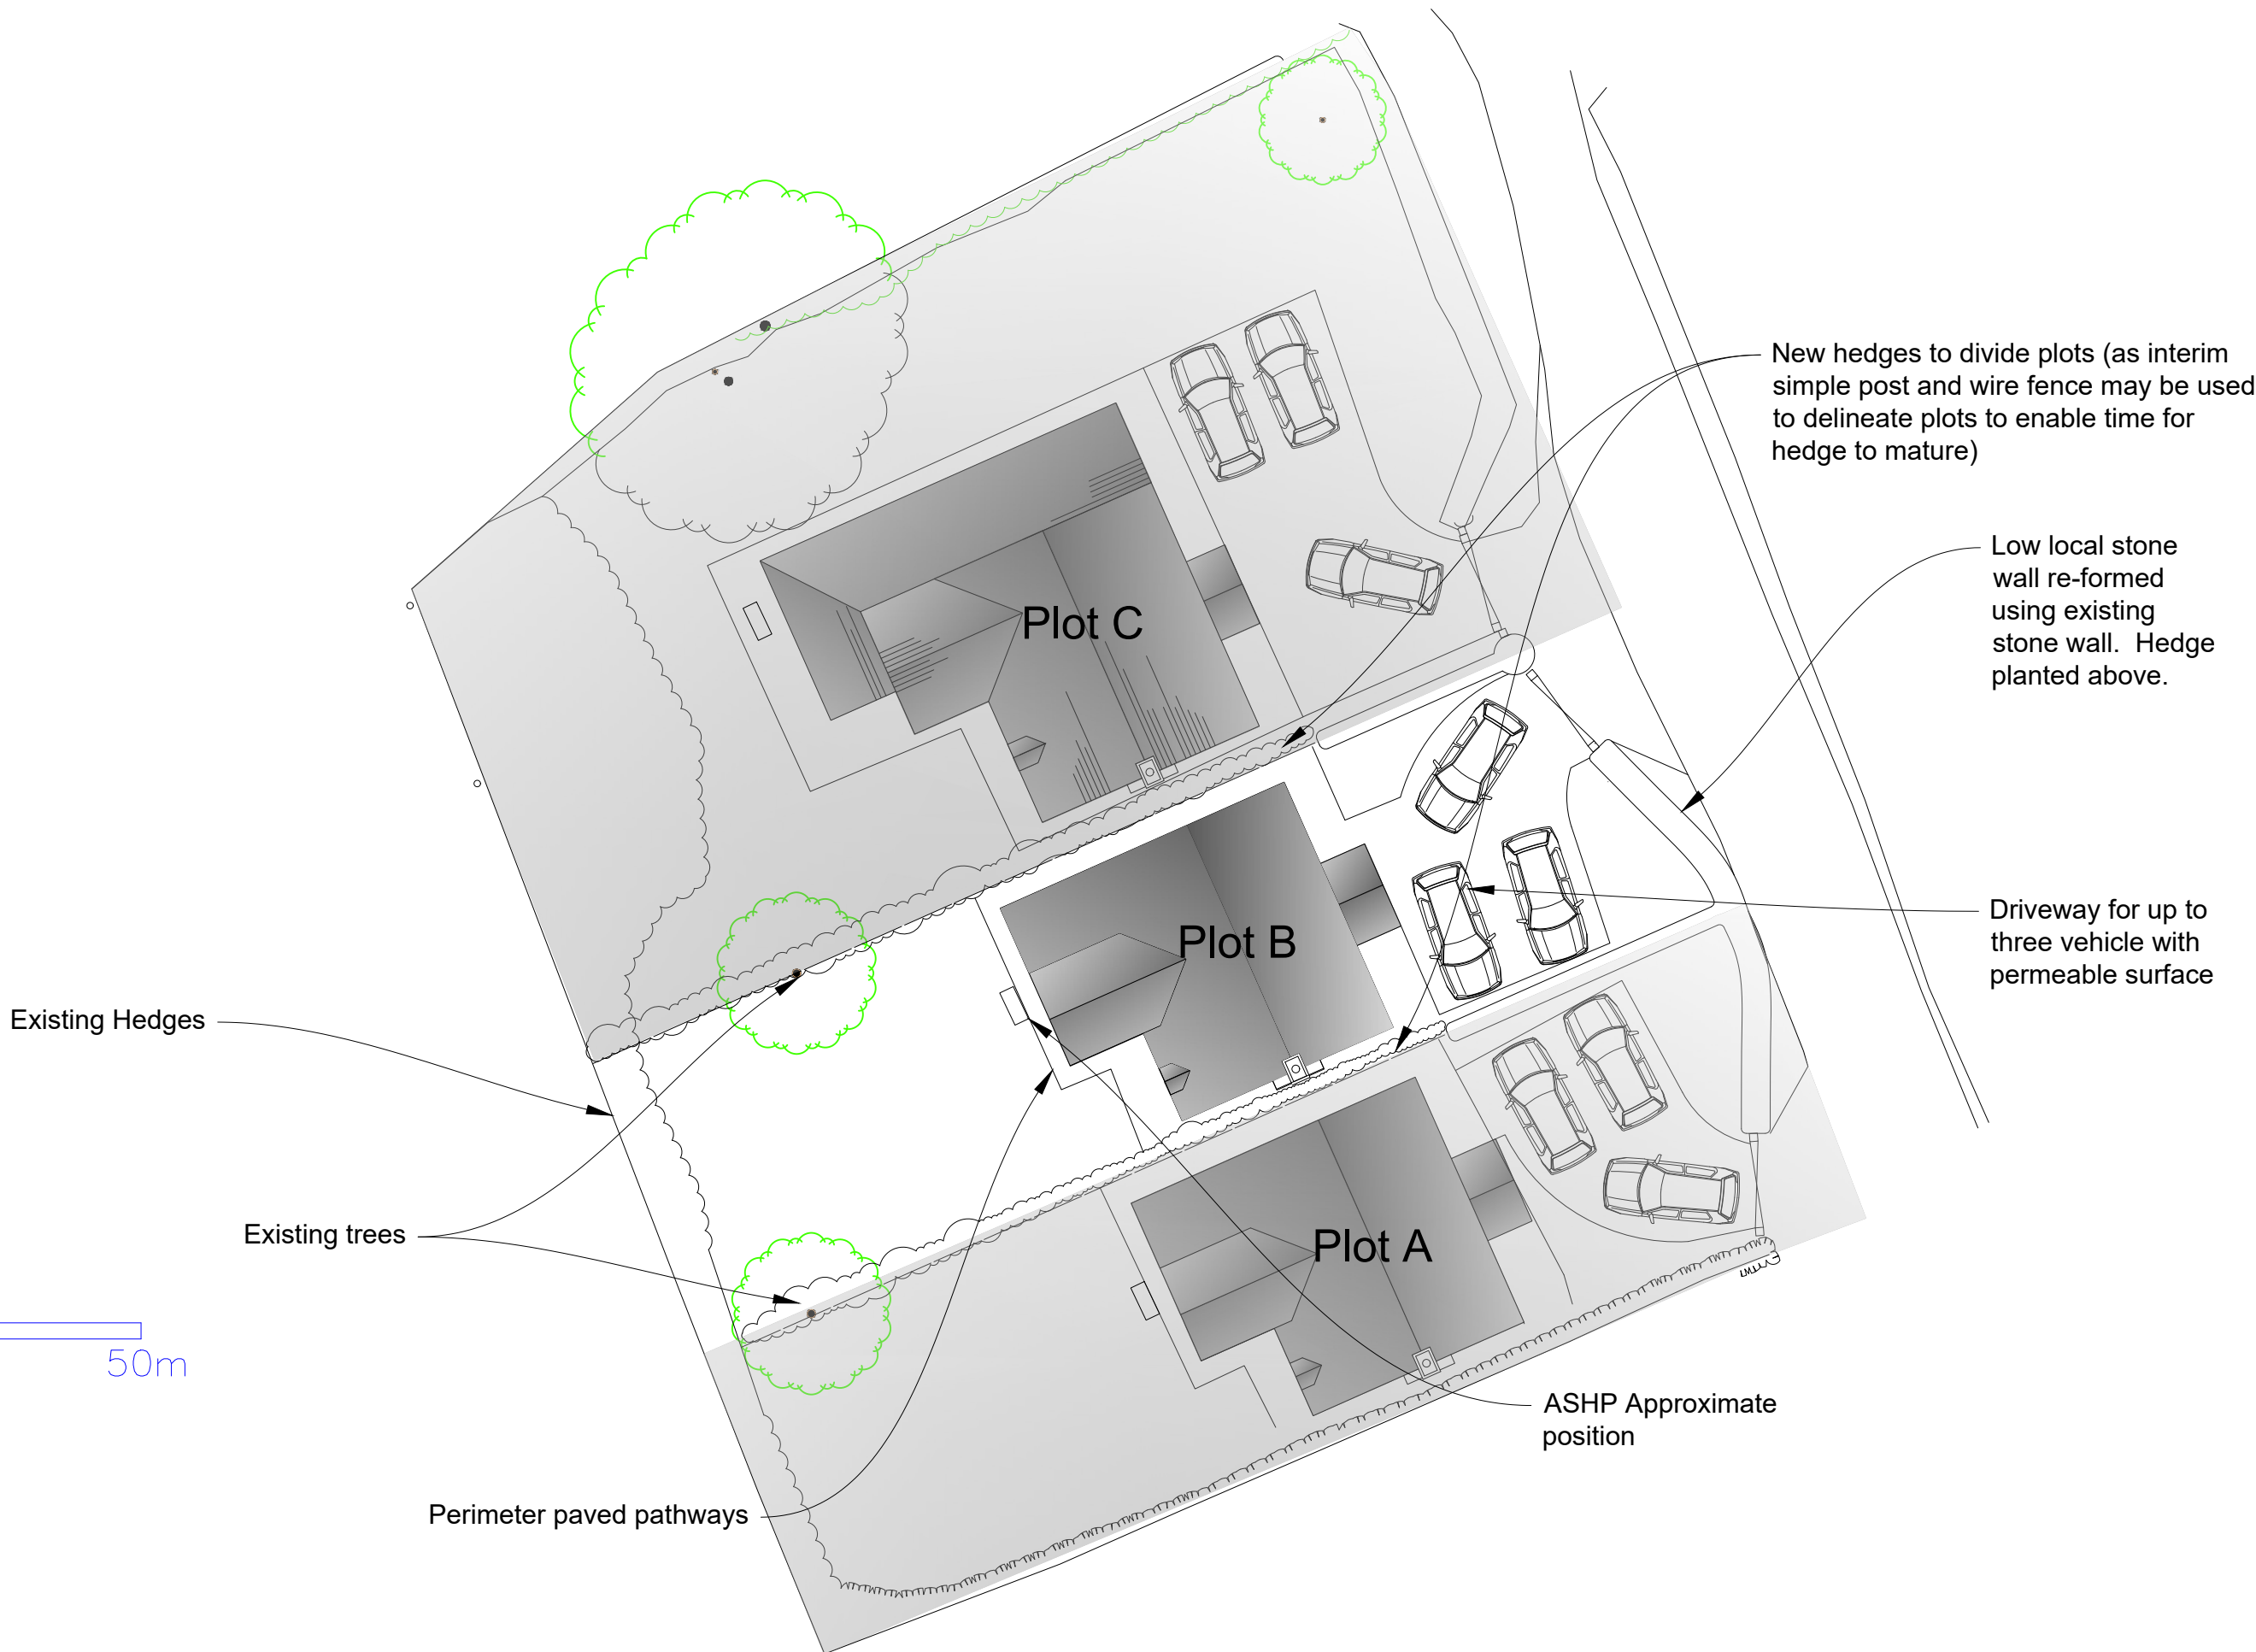

REVISION	AMENDMENT	INTITLE	DATE
PROJECT			
Sea View Development			
McFarlands Down, St Mary's			
Isles of Scilly			
DRAWING TITLE			
Proposed Site			
Plot B			
<div></div> <div>DUCHY of CORNWALL</div> <div>ST MARY'S ISLES OF SCILLY TR21 0LS</div> <div>Telephone: (01750) 82296 E-mail: scilly@duchyofcornwall.org</div>			
SCALE	DRAWN BY	DRAWING NO.	REV.
1:200@A1	NO	NO	NO
SITE	DATE	10/0380B-P4	0
02.06.20	NO		
© Crown copyright and database rights 2017. Ordnance Survey Licence No 100021148 All materials and workmanship to comply with the current British Standards and codes of practice. Contractors to check ALL dimensions. Work from figured dimensions ONLY. Report ANY discrepancies to Architect or Surveyor before proceeding. IF IN ANY DOUBT ASK.			