


GROUND FLOOR PLAN

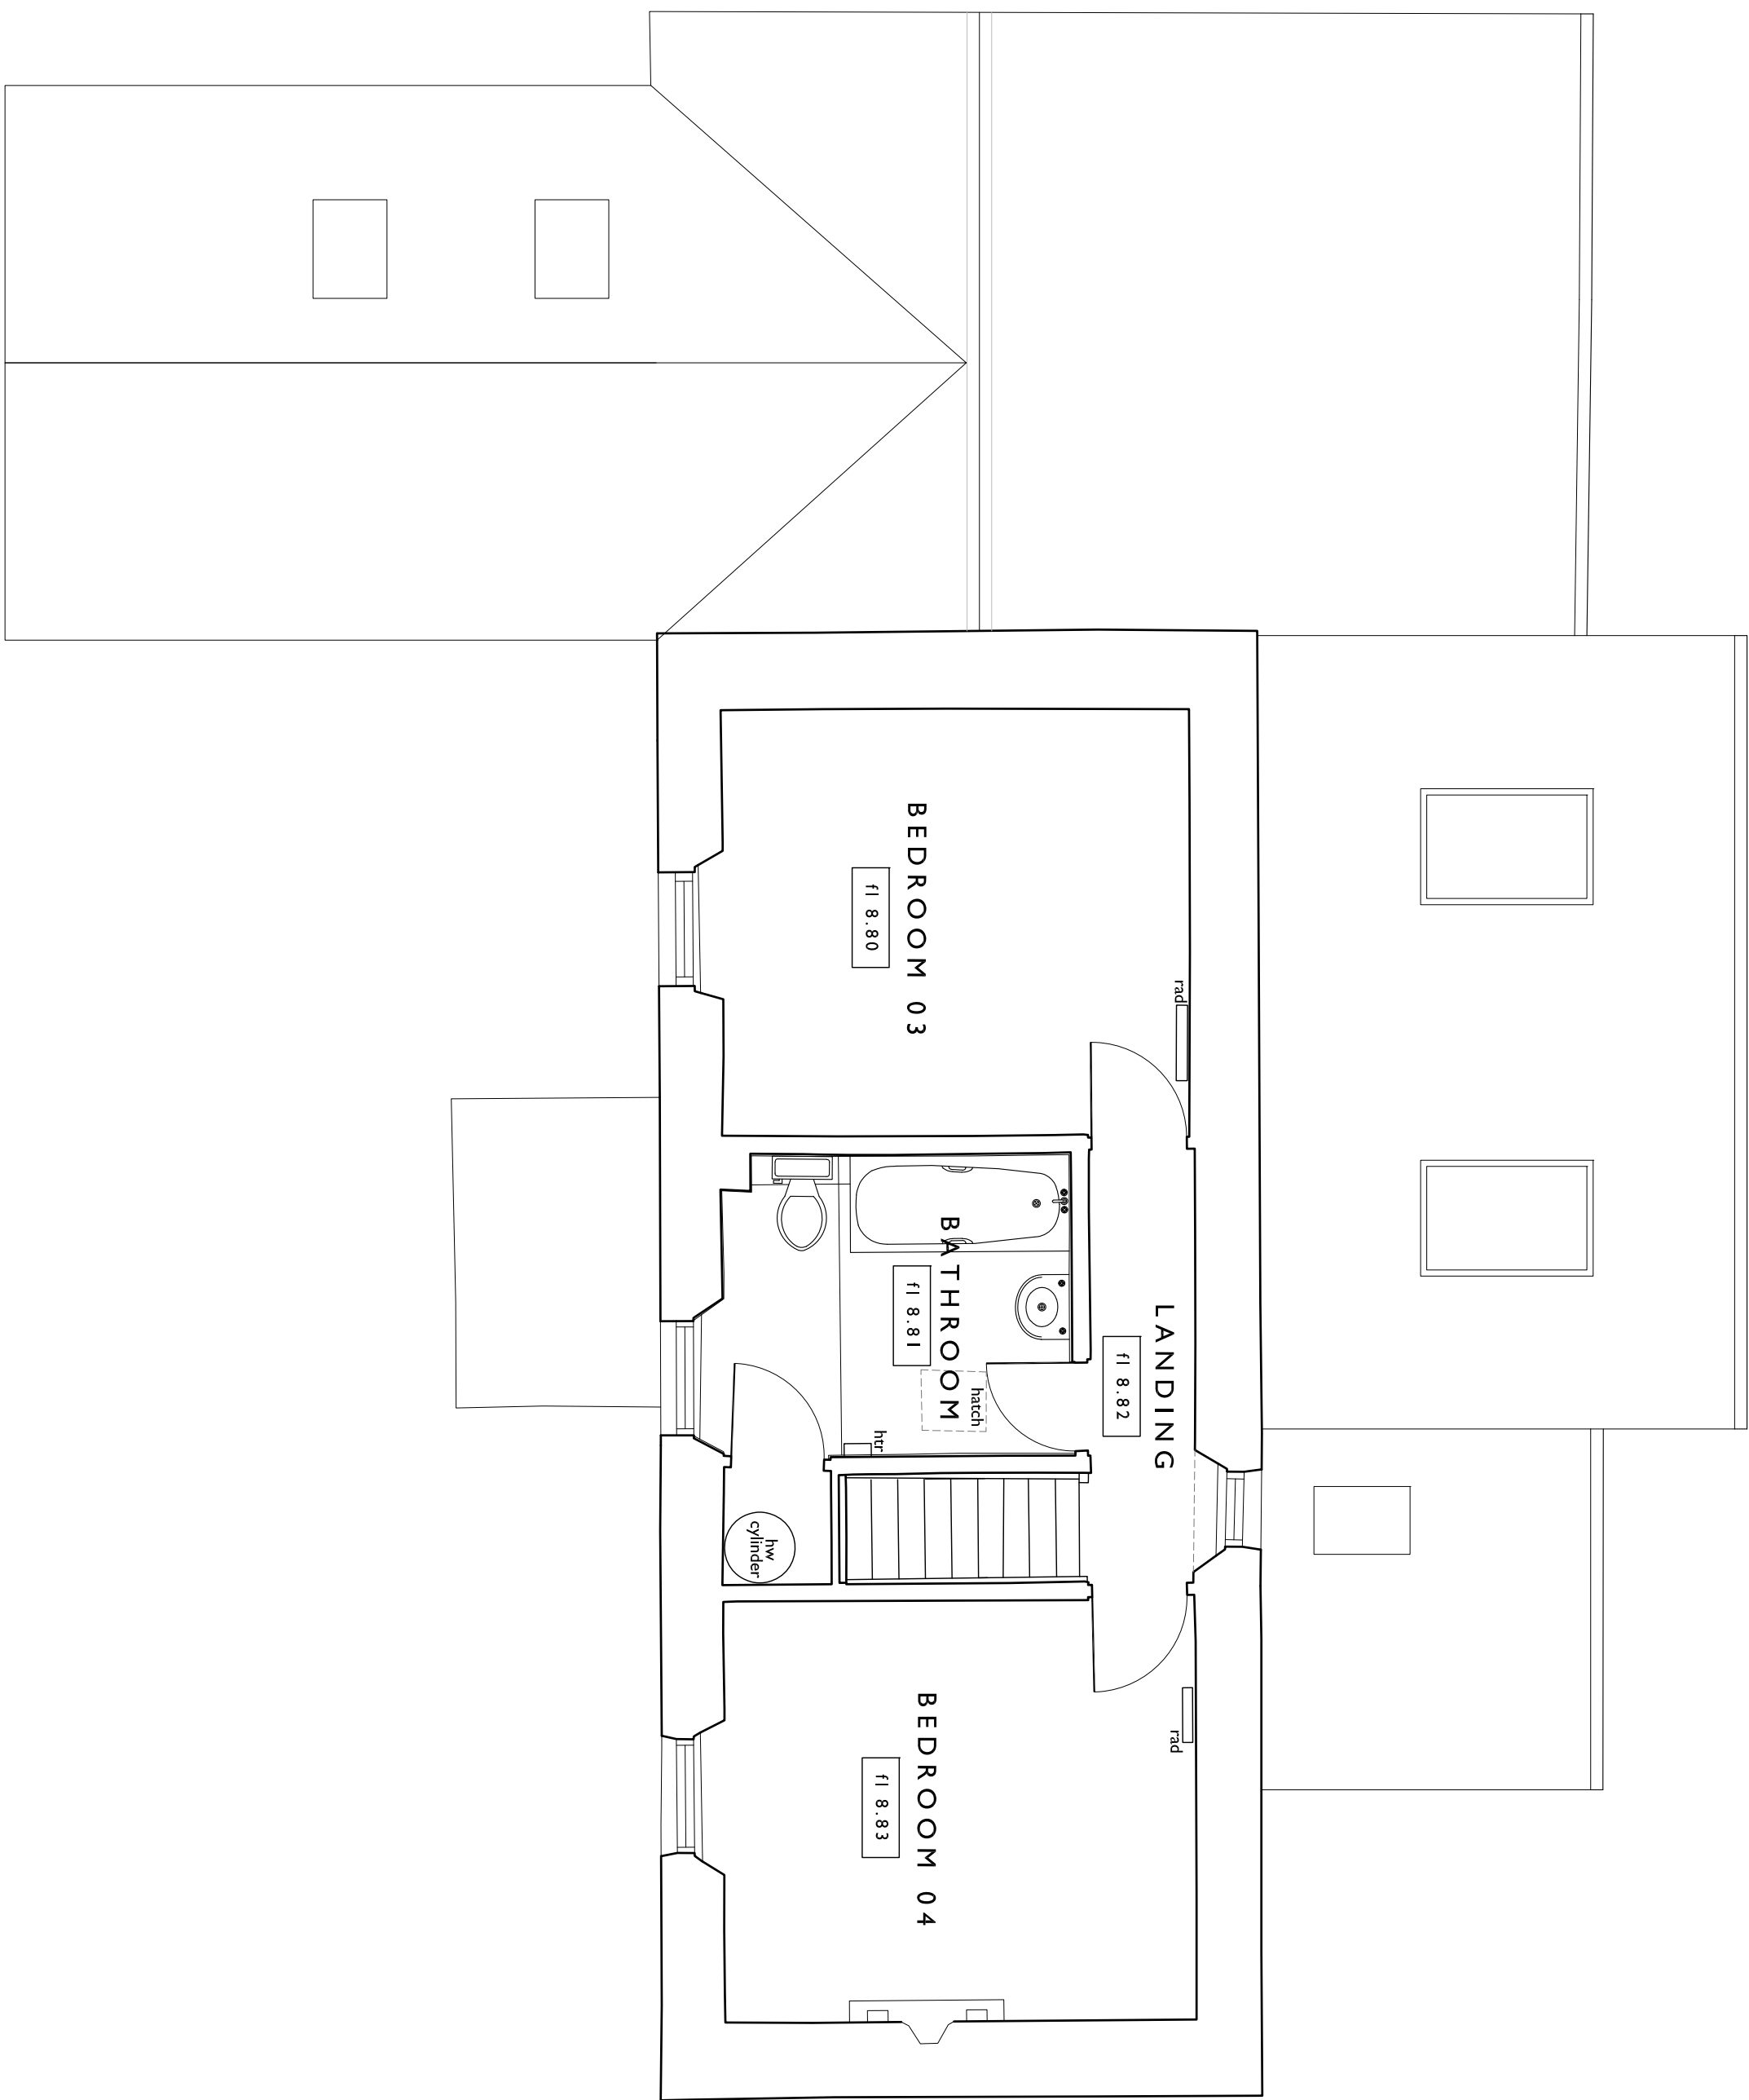

FIRST FLOOR PLAN

[illegible]