



RECEIVED
By A King at 2:29 pm, Nov 21, 2022

GENERAL NOTES

Site Layout and Proposed Drainage

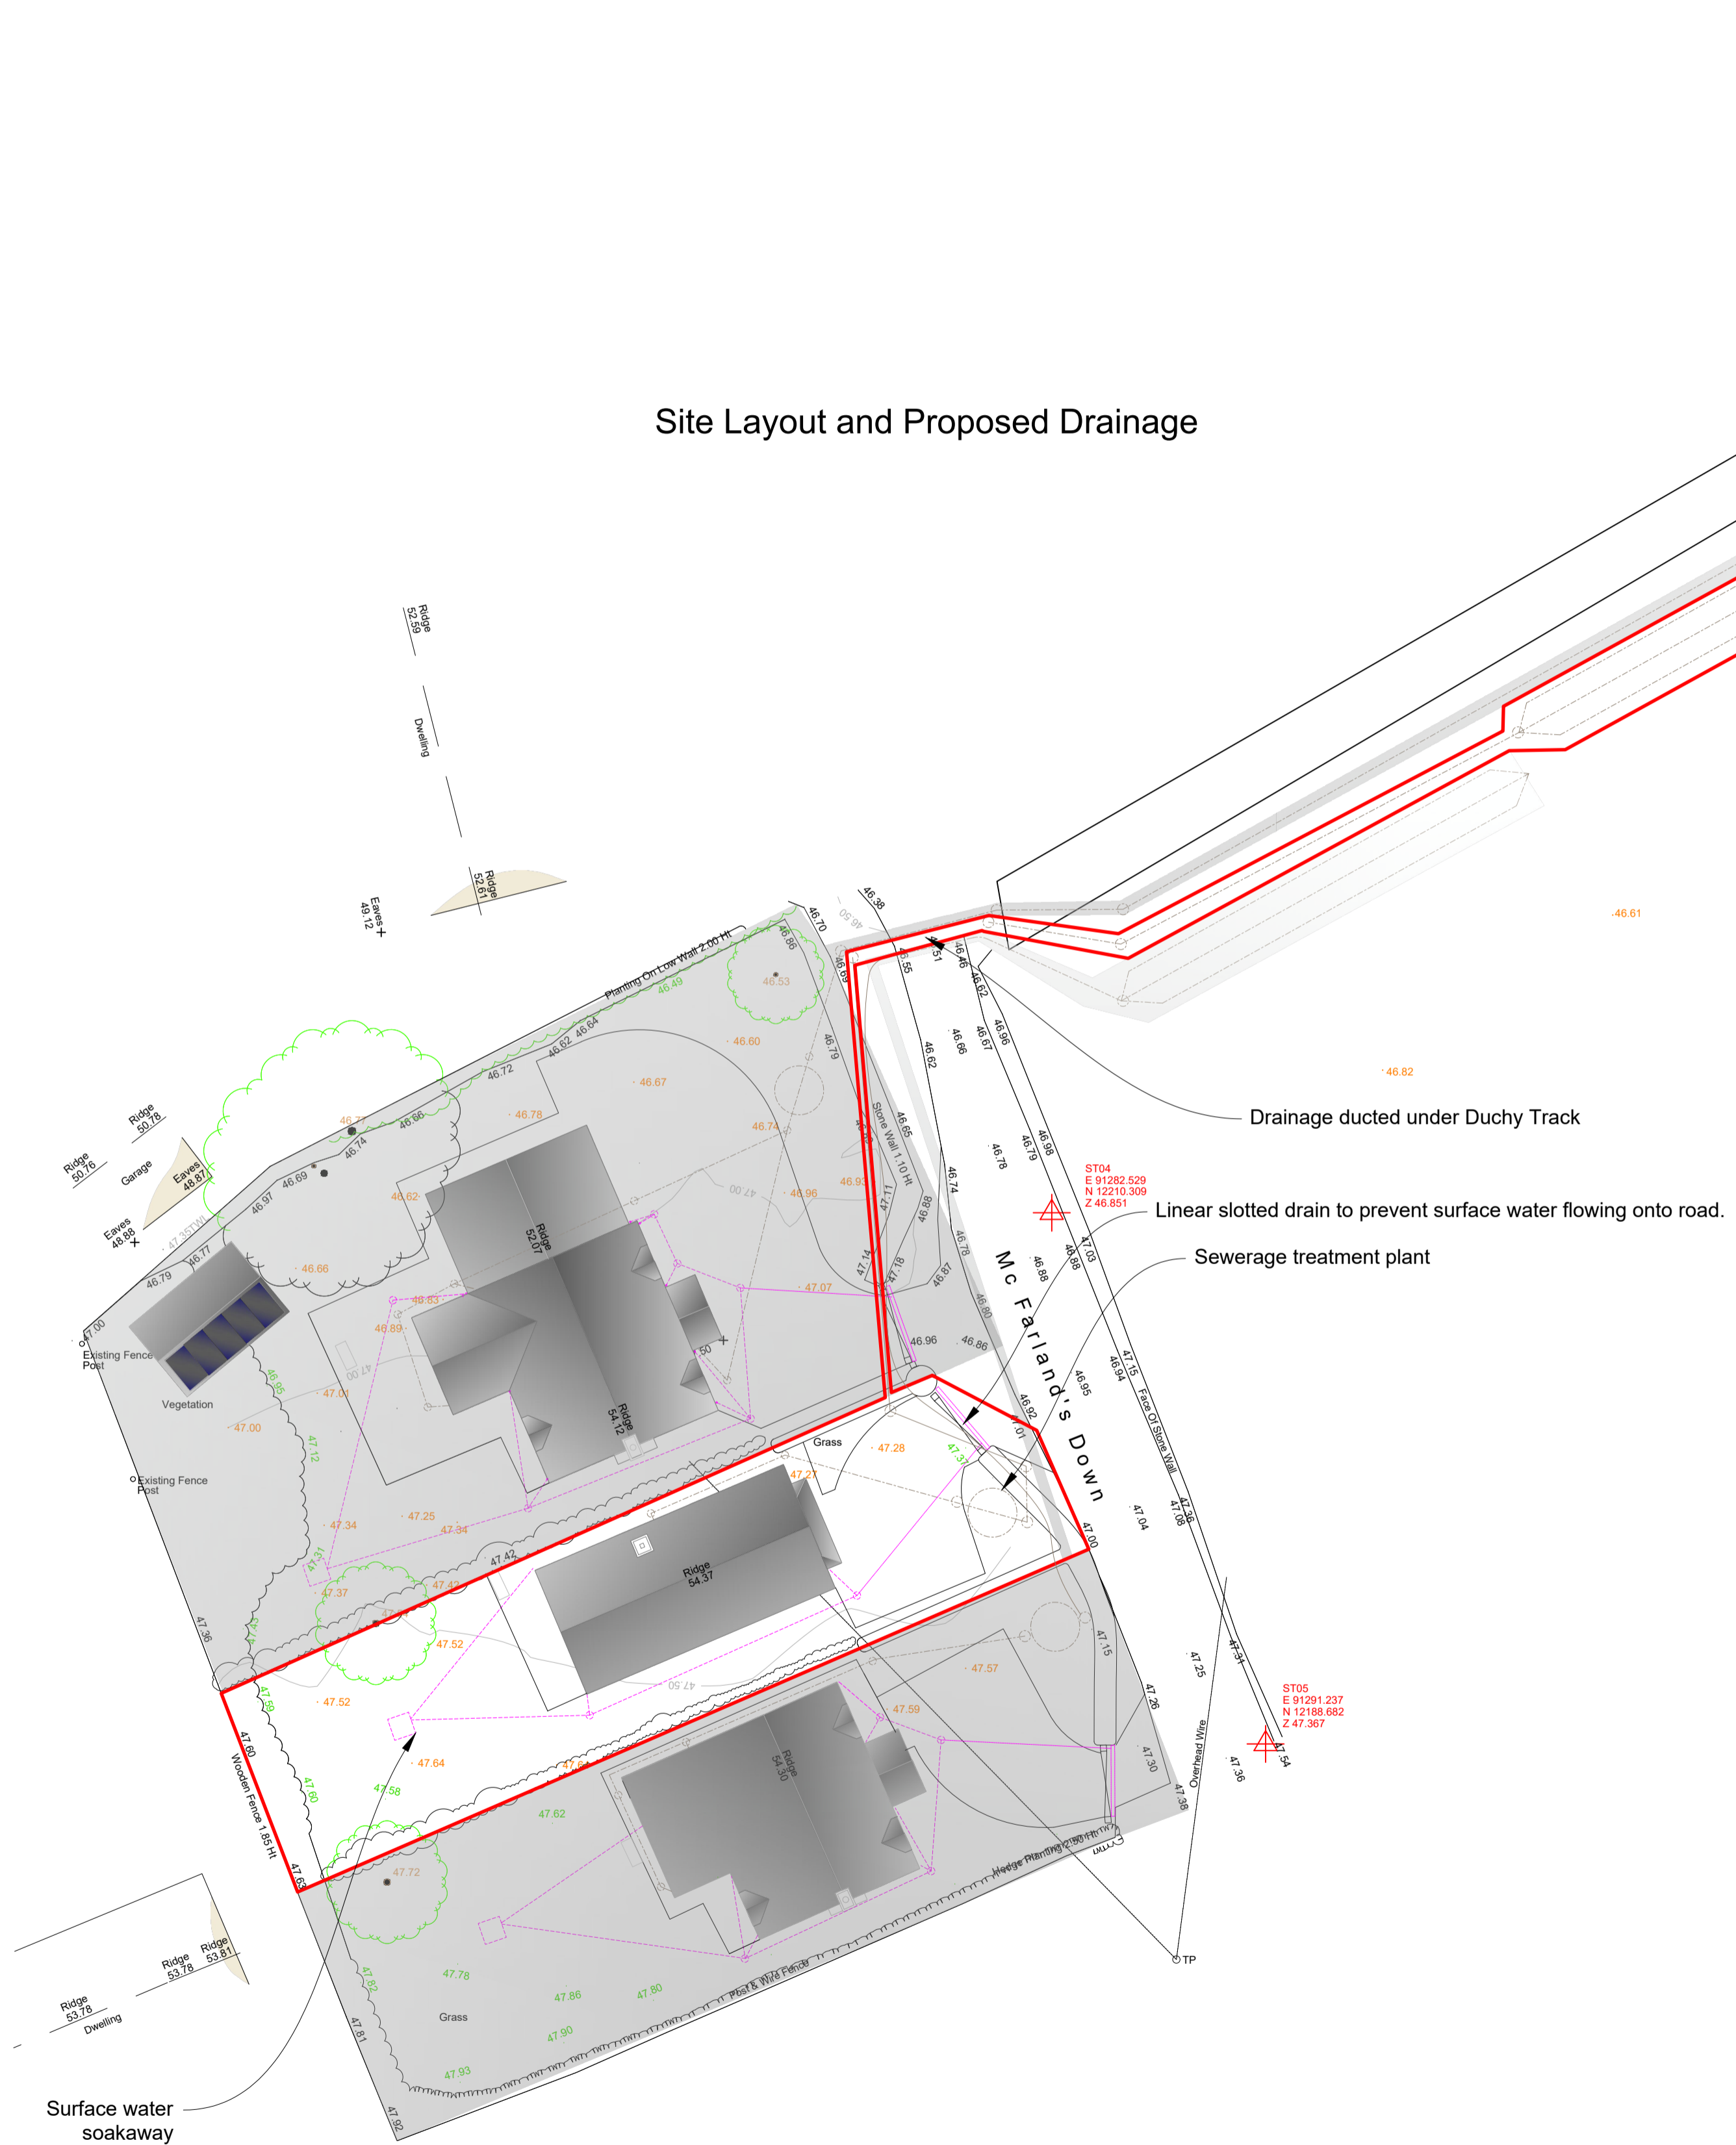

Landscaping

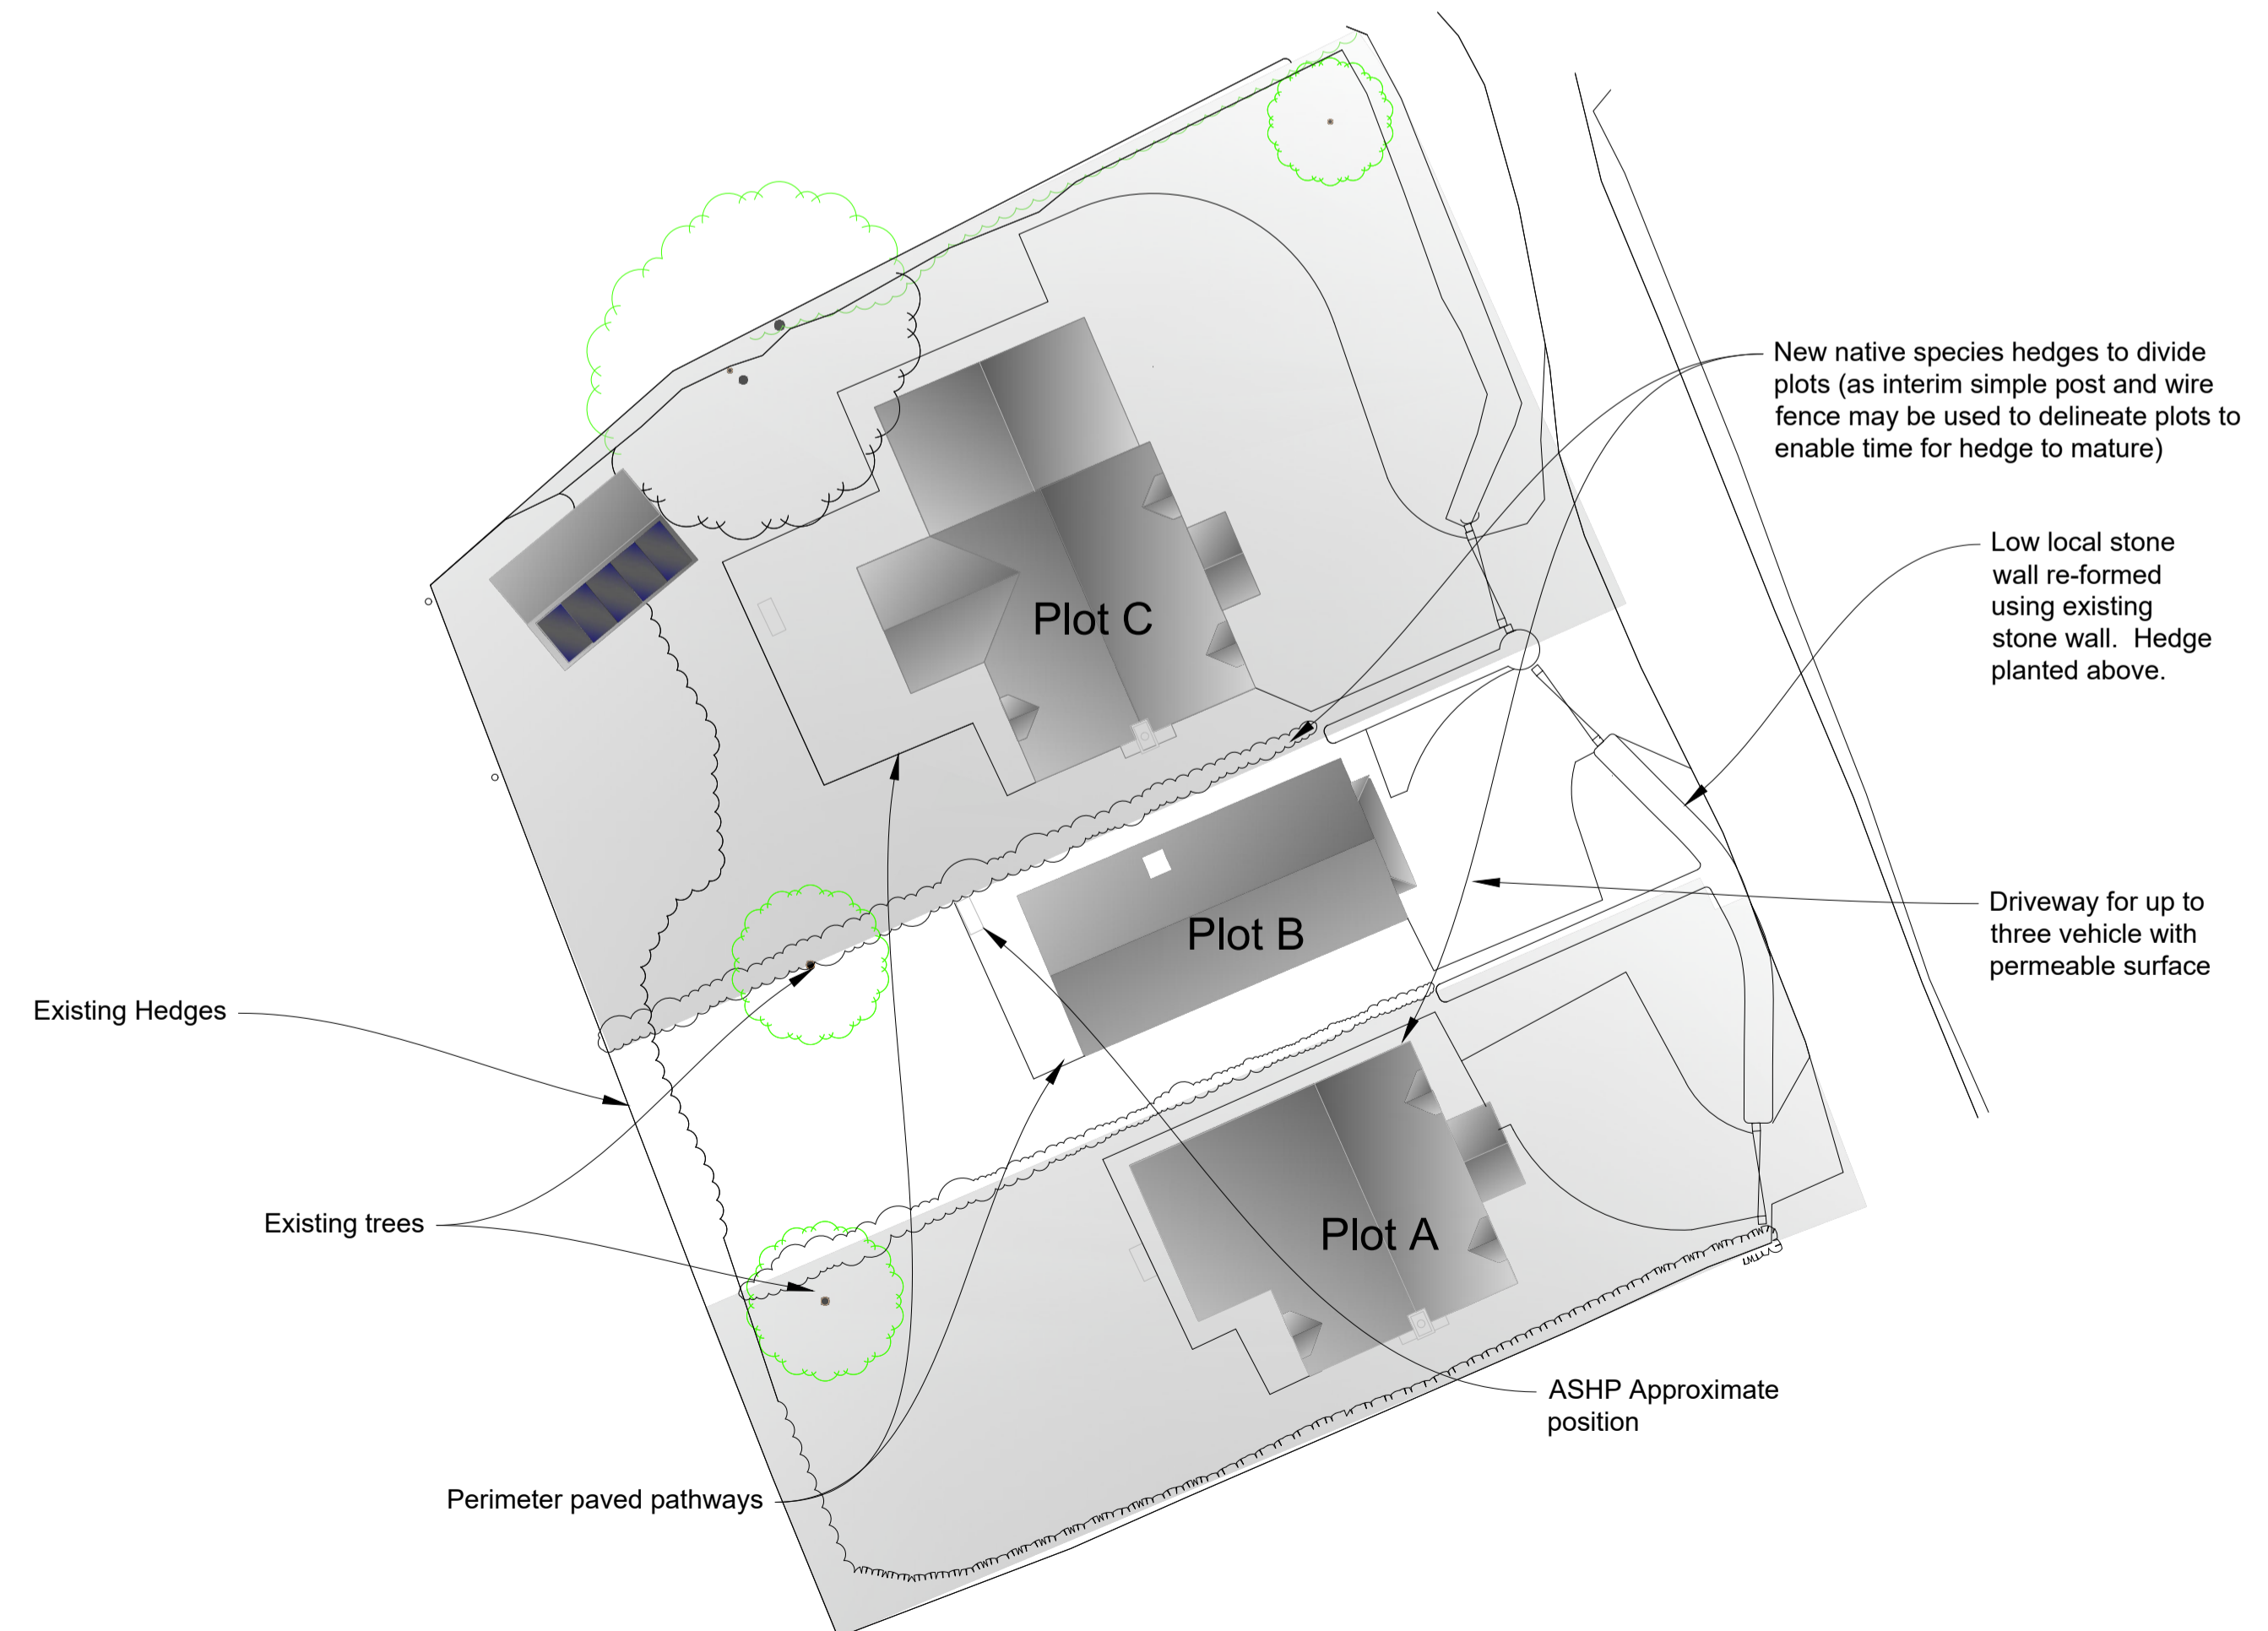

B	REDLINE CORRECTION	NO	20-10-2022

PROJECT	AMENDMENT	INITIALS	DATE
Sea View Development			
McFarlands Down, St Mary's			
Isles of Scilly			

DRAWING TITLE	
Proposed Site	
Plot B	


DUCHY of CORNWALL
 ST MARY'S ISLES OF SCILLY TR21 0LS
 Telephone: 01220 422588 E-mail: admin@duchyofcornwall.org

SCALE	DRAWN BY	CHECKED BY	DRAWING NO.	REV.
1:200(BA1)	ND	ND	10/0380B-P4	B
DATE				
02.06.20				

© Crown copyright and database right 2017.
 Ordnance Survey Licence No 100021248
 All materials and workmanship to comply with the current British Standards and codes of practice.
 Contractors to check ALL dimensions. Work from figured dimensions ONLY.
 Report ANY discrepancy to Architect or Surveyor before proceeding.
 IF IN ANY DOUBT ASK.