


1 Section E-E
1 : 50

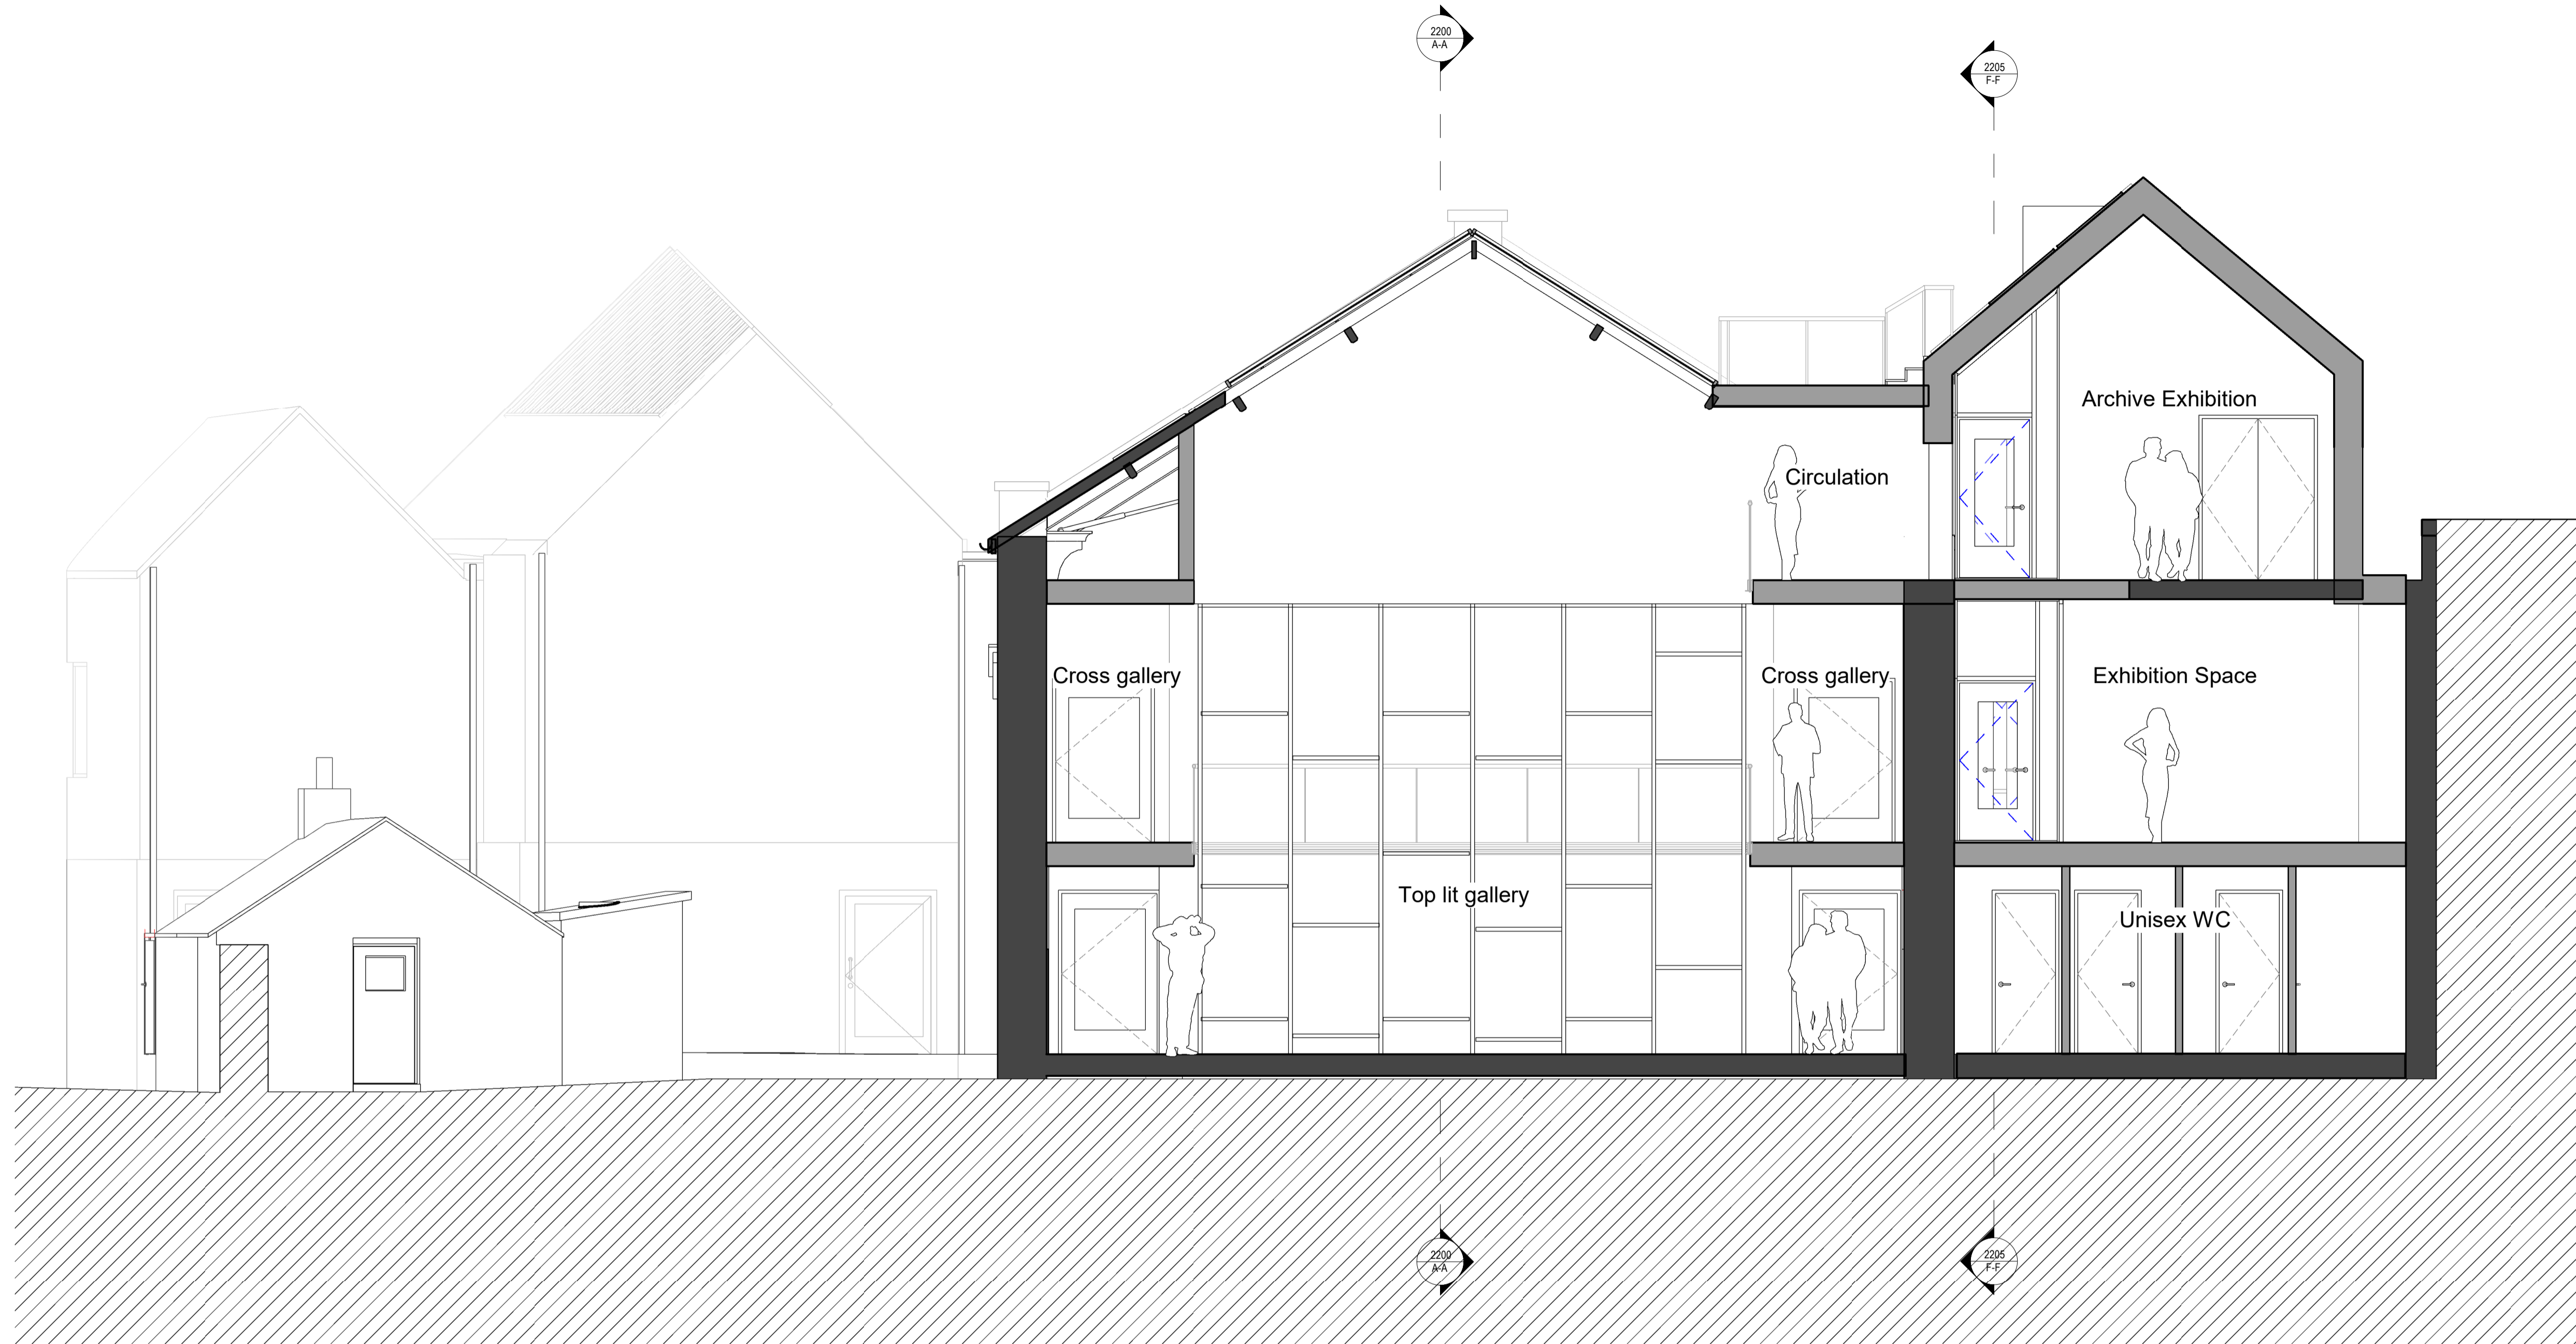


Notes:
 Drawings are based on survey data and may not accurately represent what is physically present.
 Do not scale from this drawing. All dimensions are to be verified on site before proceeding with the work.
 All dimensions are in millimeters unless noted otherwise.
 Purcell shall be notified in writing of any discrepancies.

Key
 Existing Construction
 Proposed Construction

RECEIVED
 By Lisa Walton at 6:17 pm, Jul 04, 2022

PI	20/04/22	Drawings Issued for Planning
P2	30/06/22	Amended roofline on side extension
REV	DATE	DESCRIPTION

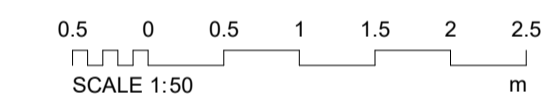

CLIENT
DCA Consultants

PROJECT
Isle of Scilly Museum & Cultural Trust
241601

PURCELL

TITLE
Section E-E - Proposed

SIZE	SCALE	LAST REVISED	DRAWN	CHECKED
A1L	1 : 50		GC	NP
REV	SUITABILITY/REASON FOR ISSUE			
P2				
DRAWING NUMBER				
241601-PUR-01-ZZ-DR-A-2204				