


**1 Section F-F**  
1 : 50

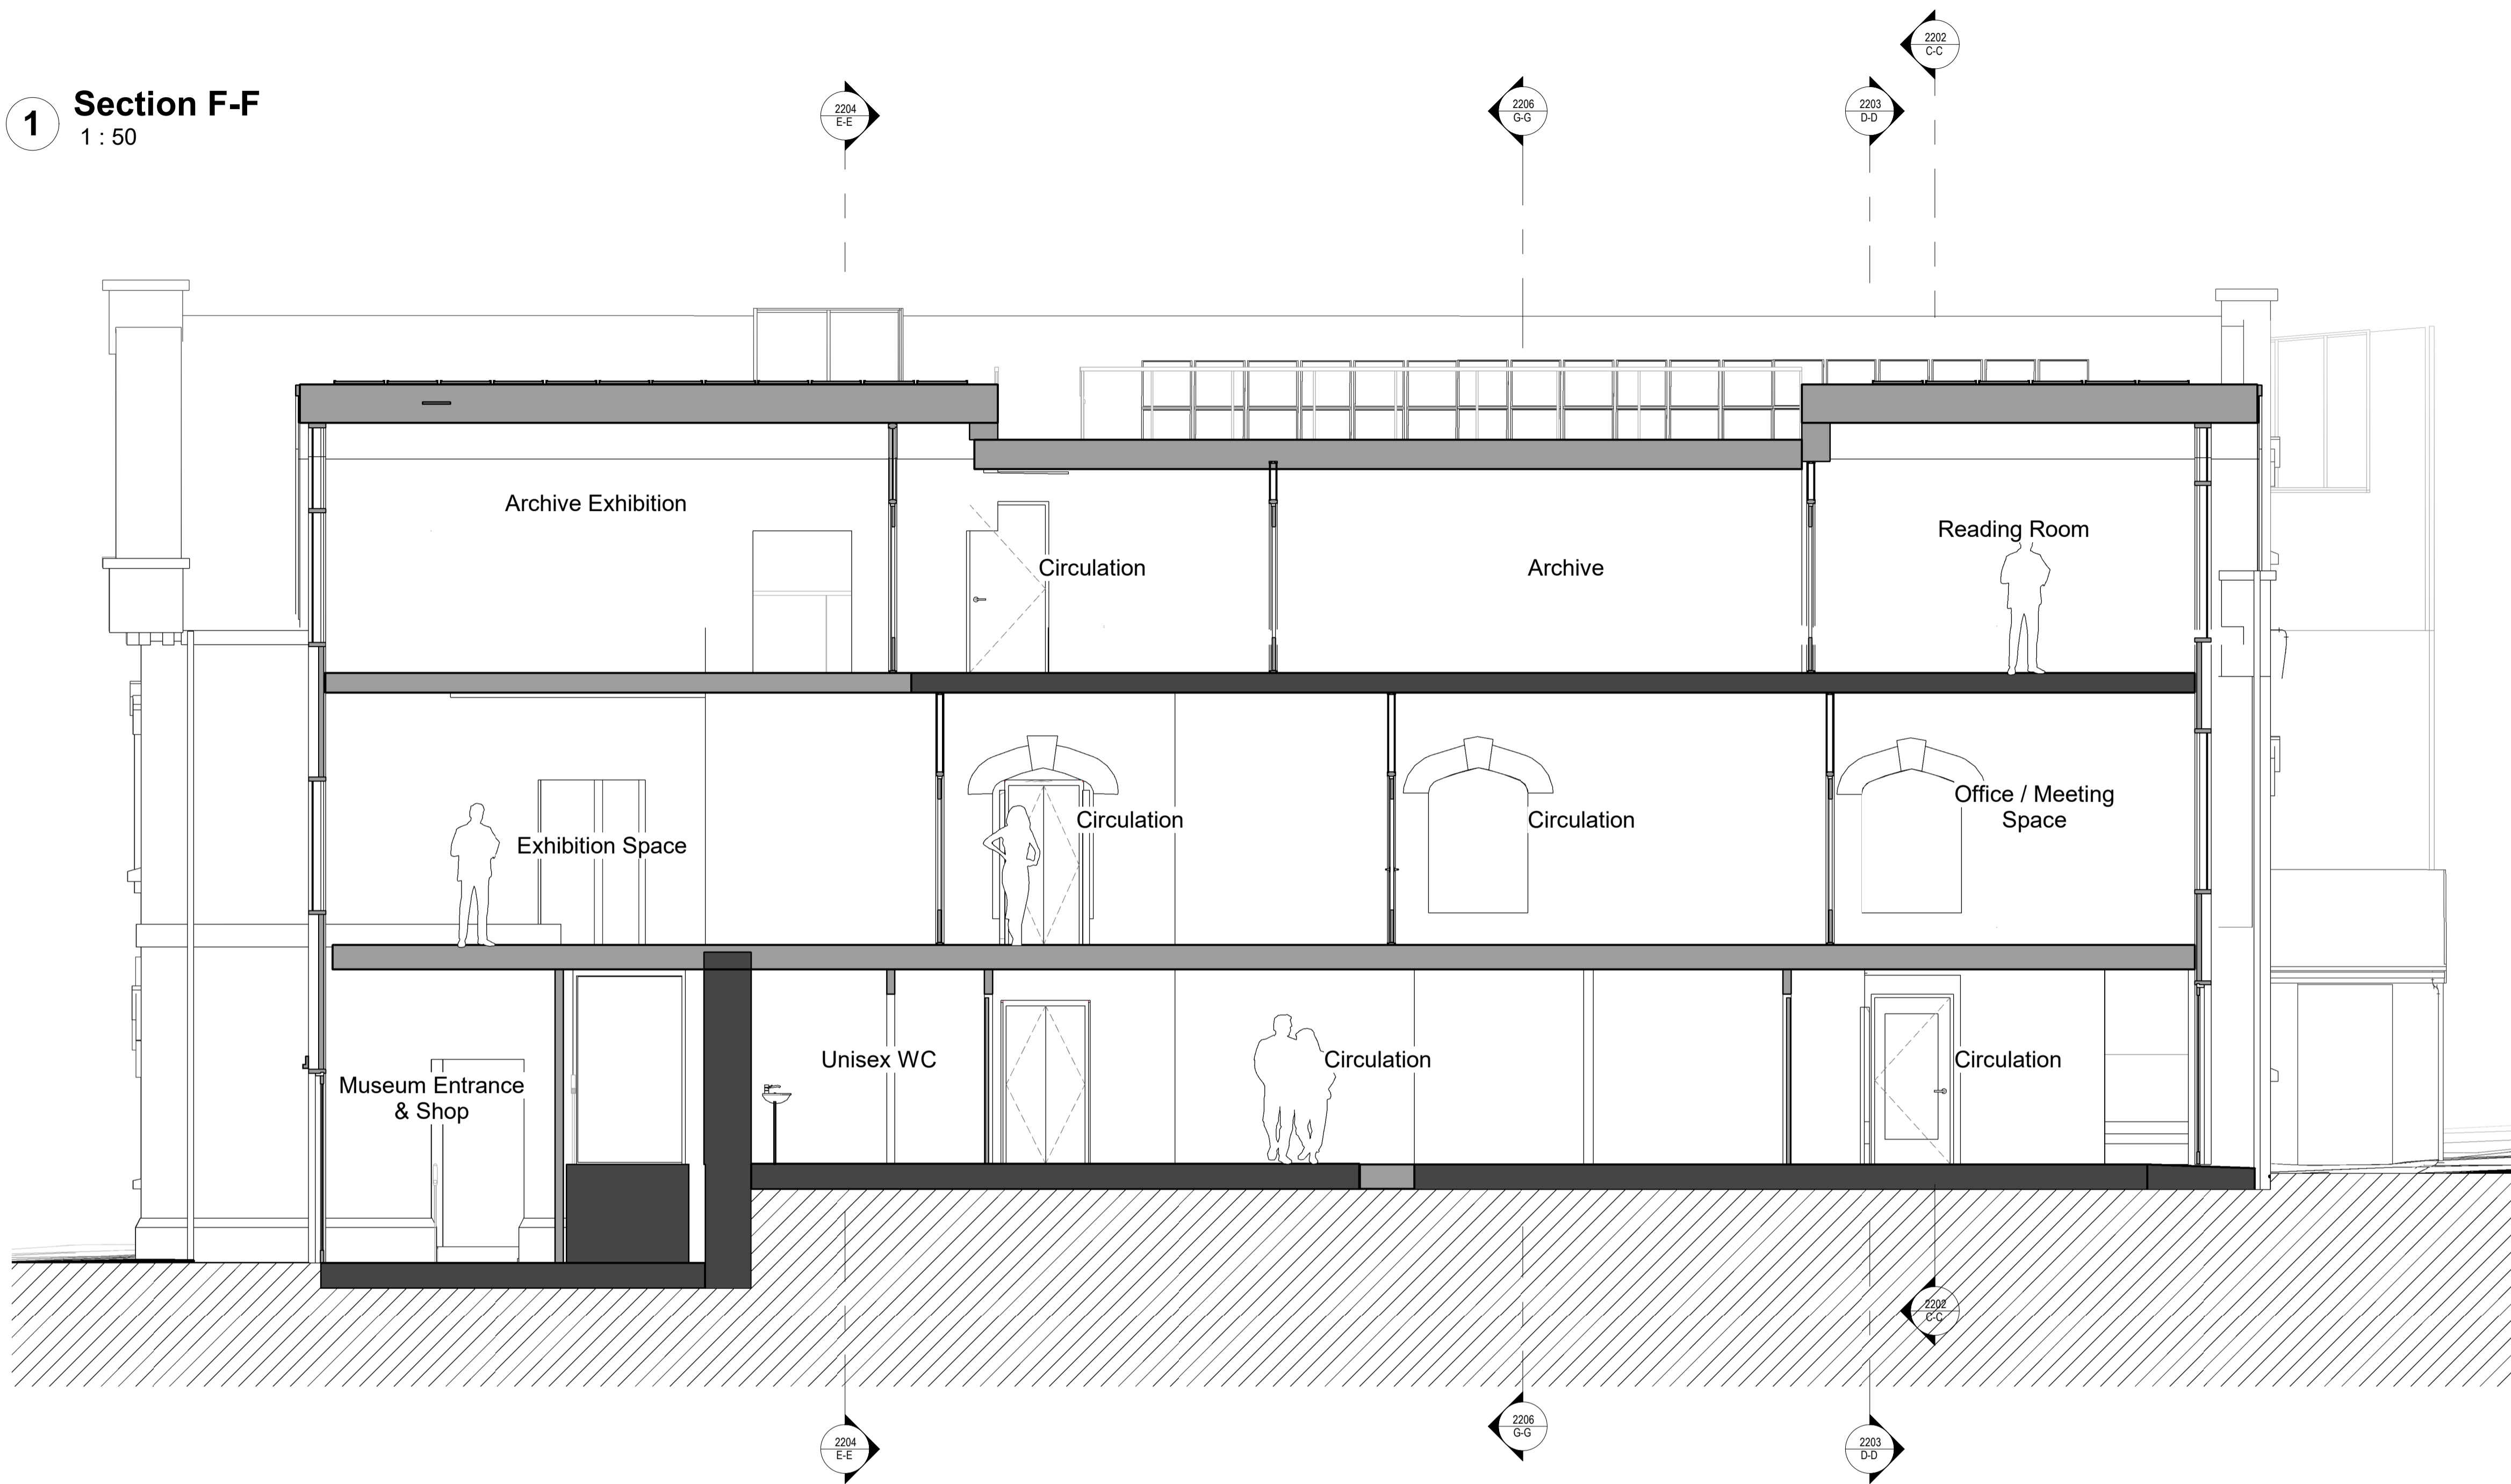


**Notes:**  
 Drawings are based on survey data and may not accurately represent what is physically present.  
 Do not scale from this drawing. All dimensions are to be verified on site before proceeding with the work.  
 All dimensions are in millimeters unless noted otherwise.  
 Purcell shall be notified in writing of any discrepancies.

**Key**  
 Existing Construction  
 Proposed Construction

**RECEIVED**  
 By Lisa Walton at 6:20 pm, Jul 04, 2022

PI	20/04/22	Drawings Issued for Planning
P2	30/06/22	Amended roofline on side extension
REV	DATE	DESCRIPTION

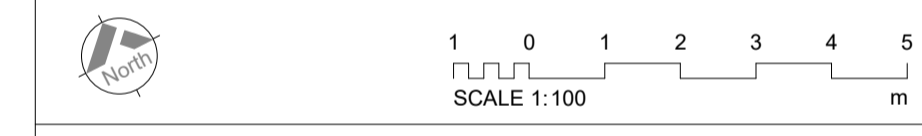

**CLIENT**  
 DCA Consultants

**PROJECT**  
 Isle of Scilly Museum & Cultural Trust  
 241601



**TITLE**  
 Section F-F - Proposed

SIZE	SCALE	LAST REVISED	DRAWN	CHECKED
A1L	1 : 50		GC	NP
REV	SUITABILITY/REASON FOR ISSUE			
<b>P2</b>				
<b>DRAWING NUMBER</b>				
<b>241601-PUR-00-ZZ-DR-A-2205</b>				