


1 Section F-F
1 : 50

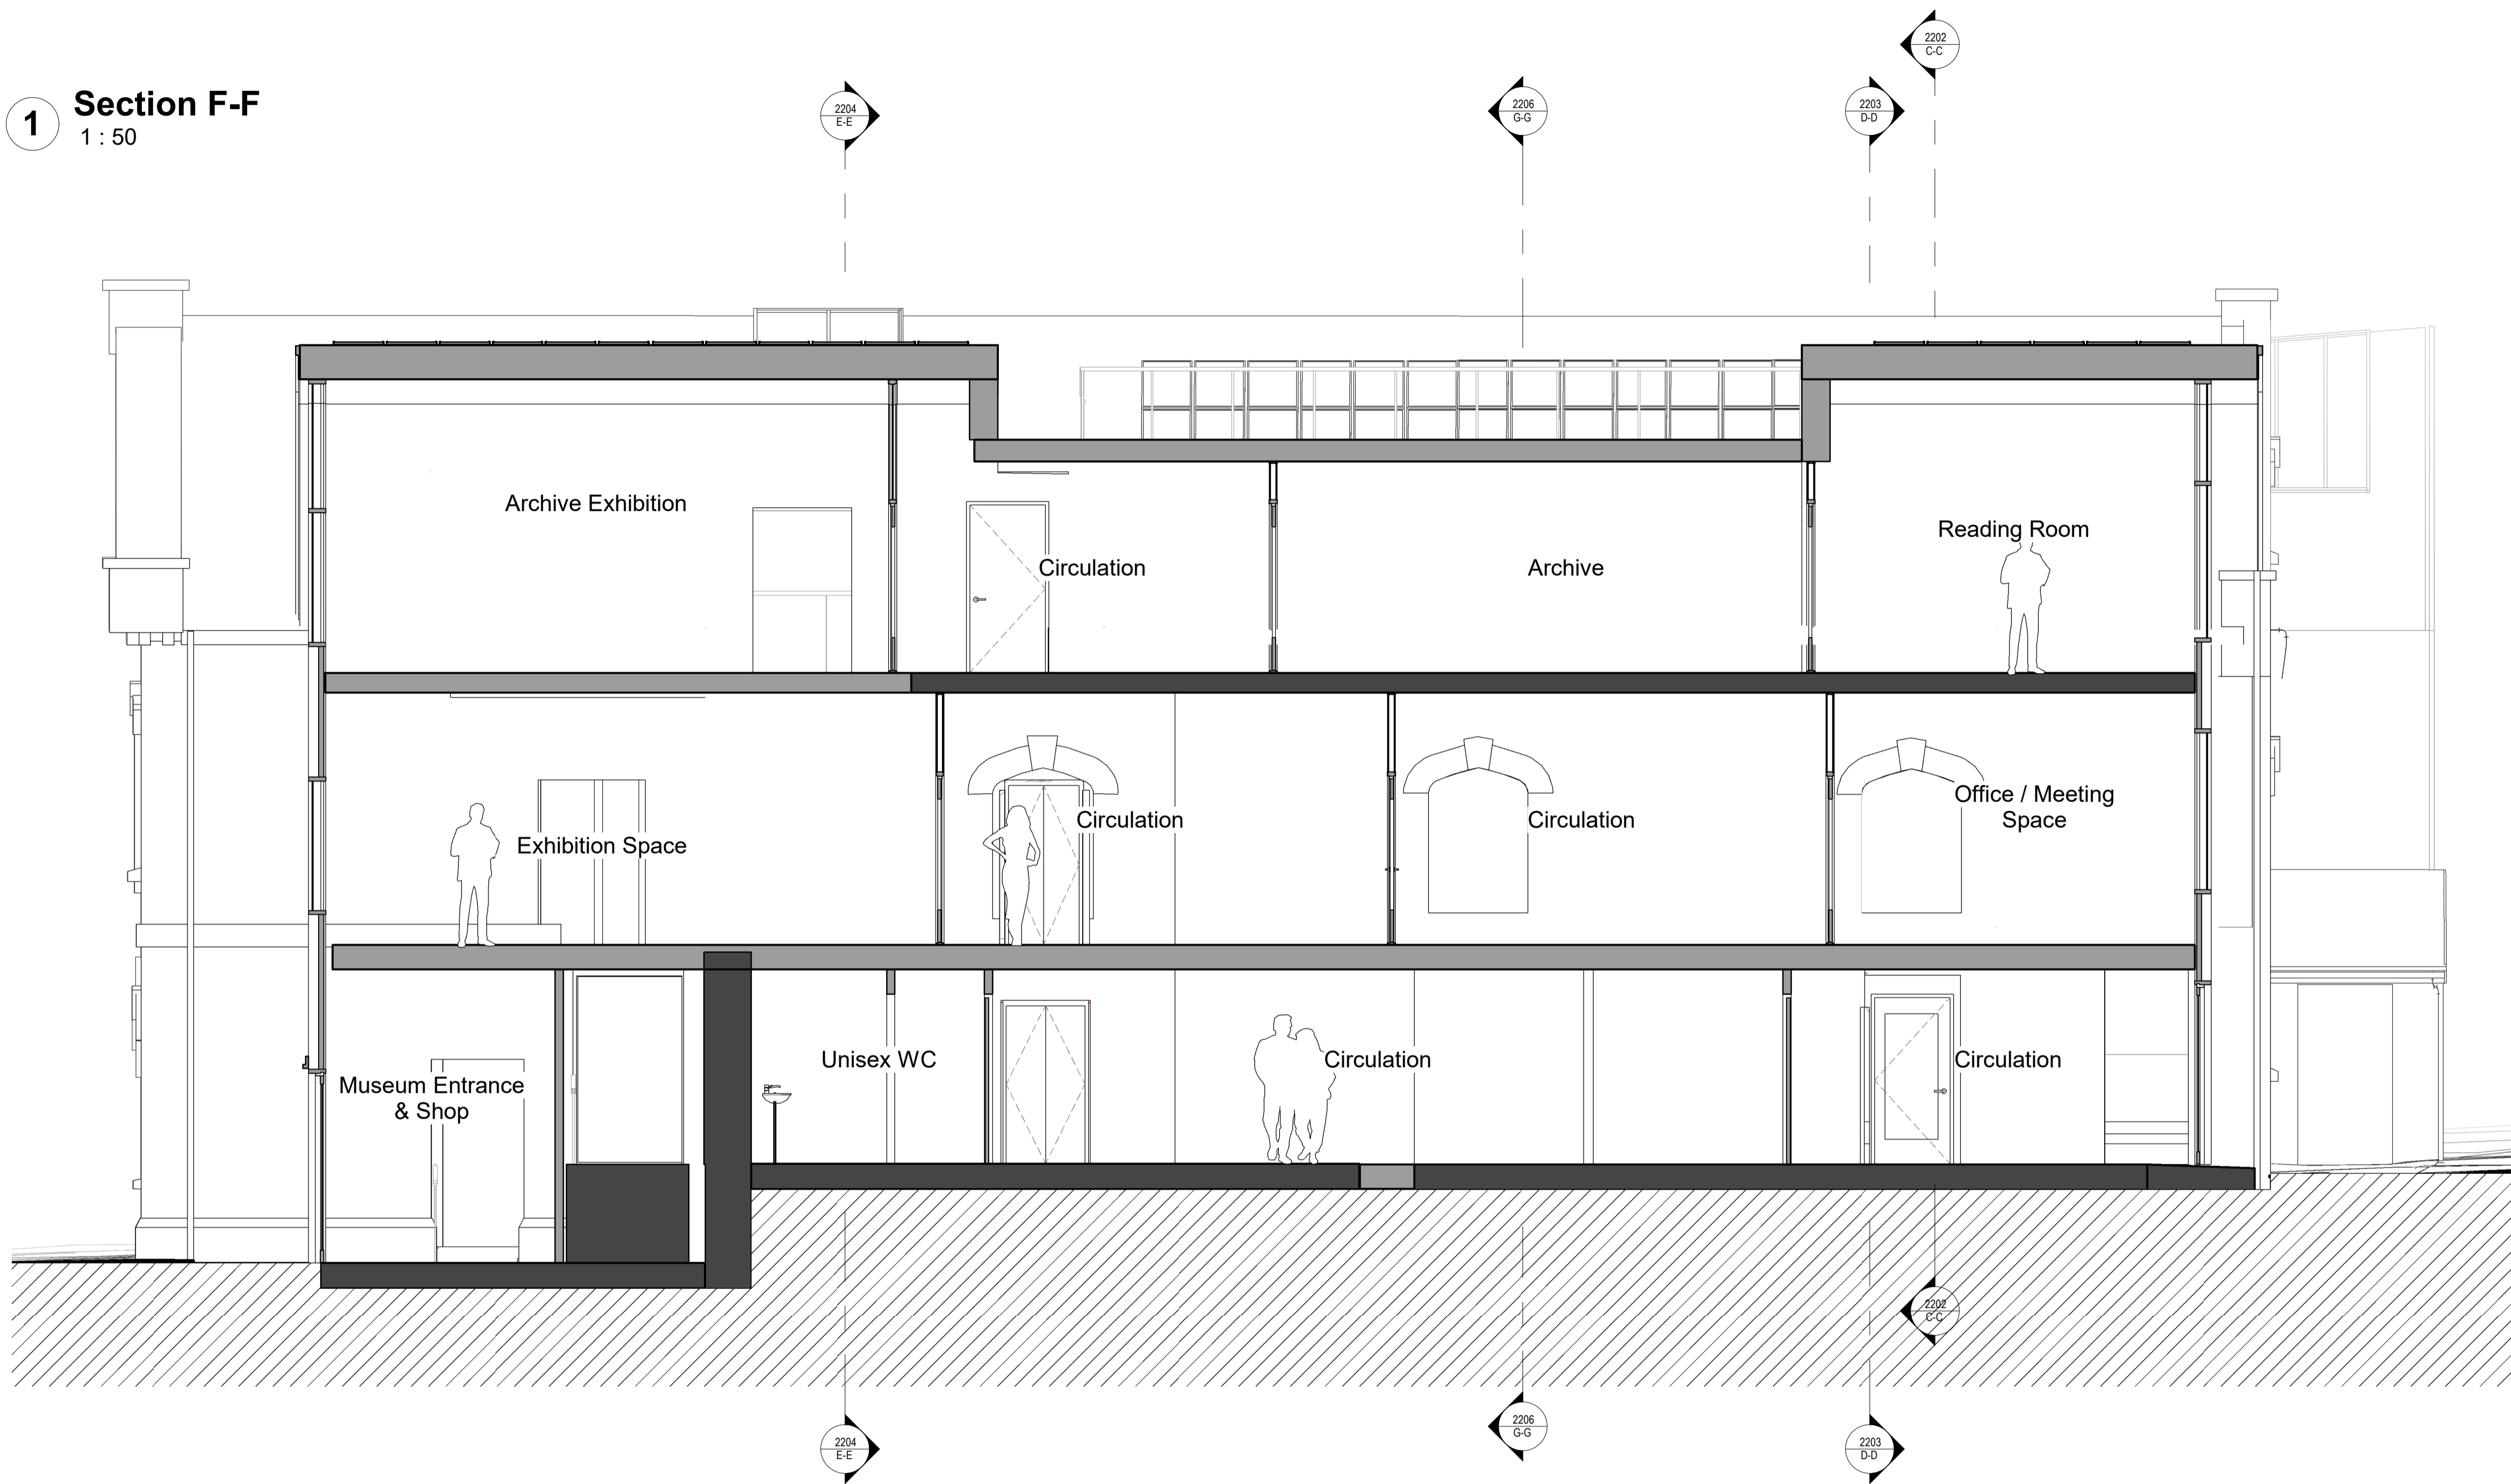

For the comparative existing section following the same line see:
Section CC – Existing, drawing number 241601-PUR-01-ZZ-A-1202


Notes:
Drawings are based on survey data and may not accurately represent what is physically present.
Do not scale from this drawing. All dimensions are to be verified on site before proceeding with the work.
All dimensions are in millimeters unless noted otherwise.
Purcell shall be notified in writing of any discrepancies.

Key

- Existing Construction
- Proposed Construction

RECEIVED
By Liv Rickman at 5:52 pm, May 04, 2022

PI	20/04/22	Drawings Issued for Planning
REV	DATE	DESCRIPTION

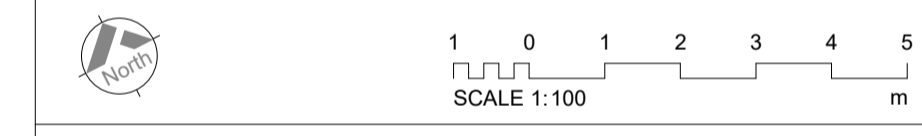

CLIENT
DCA Consultants

PROJECT
Isle of Scilly Museum

JOB NUMBER
241601

TITLE
Section F-F - Proposed

SIZE	SCALE	LAST REVISED	DRAWN	CHECKED
A1L	1 : 50		GC	NP
REV	SUITABILITY/REASON FOR ISSUE			

DRAWING NUMBER
241601-PUR-00-ZZ-DR-A-2205