


**1 Section G-G**  
1 : 50

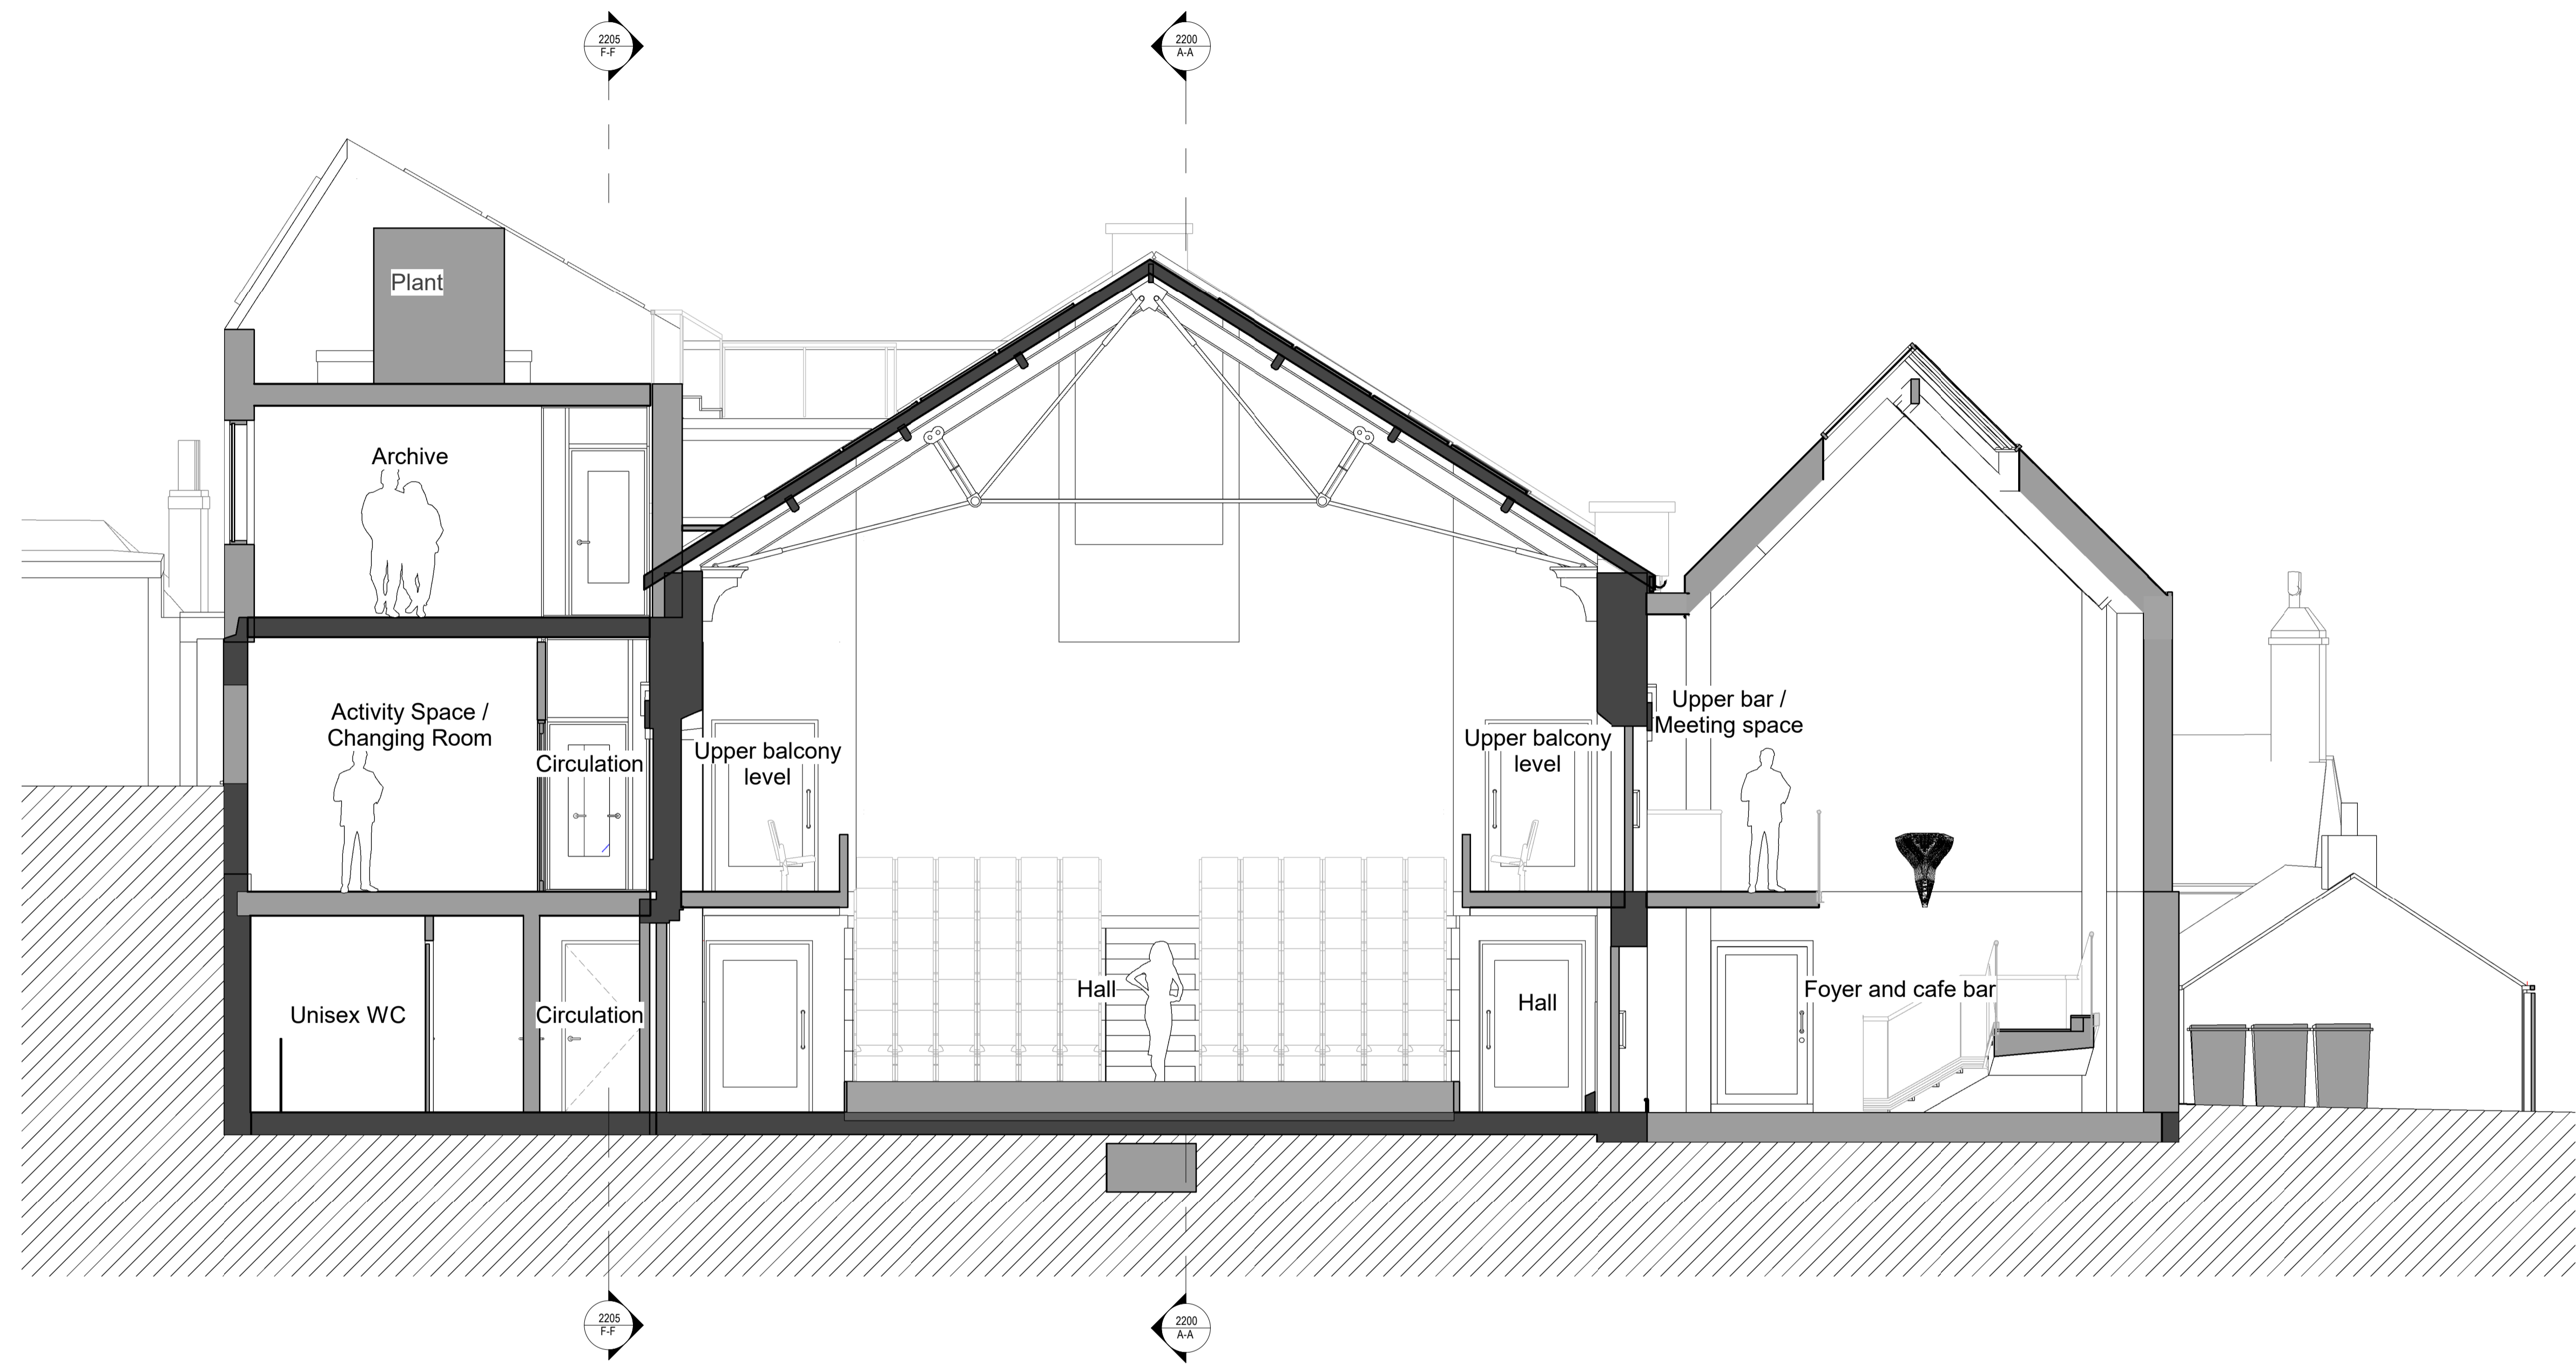

For the comparative existing section following the same line see:  
Section BB – Existing, drawing number 241601-PUR-01-ZZ-A-1201


**Notes:**  
Drawings are based on survey data and may not accurately represent what is physically present.  
Do not scale from this drawing. All dimensions are to be verified on site before proceeding with the work.  
All dimensions are in millimeters unless noted otherwise.  
Purcell shall be notified in writing of any discrepancies.

**Key**

- Existing Construction
- Proposed Construction

**RECEIVED**  
By Liv Rickman at 5:57 pm, May 04, 2022

PI	20/04/22	Drawings Issued for Planning
REV	DATE	DESCRIPTION

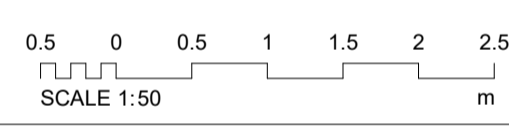

**CLIENT**  
DCA Consultants

**PROJECT**  
Isle of Scilly Museum

**JOB NUMBER**  
241601

**PURCELL**

**TITLE**  
Section G-G - Proposed

SIZE	SCALE	LAST REVISED	DRAWN	CHECKED
A1L	1 : 50		GC	NP
REV	SUITABILITY/REASON FOR ISSUE			

**DRAWING NUMBER**  
241601-PUR-01-ZZ-DR-A-2206