


RECEIVED

By Liv Rickman at 11:23 am, Nov 28, 2022

PROPOSED WINDOW REPLACEMENT FOR MADURA 1 & 2

FRONT WINDOWS

1:10

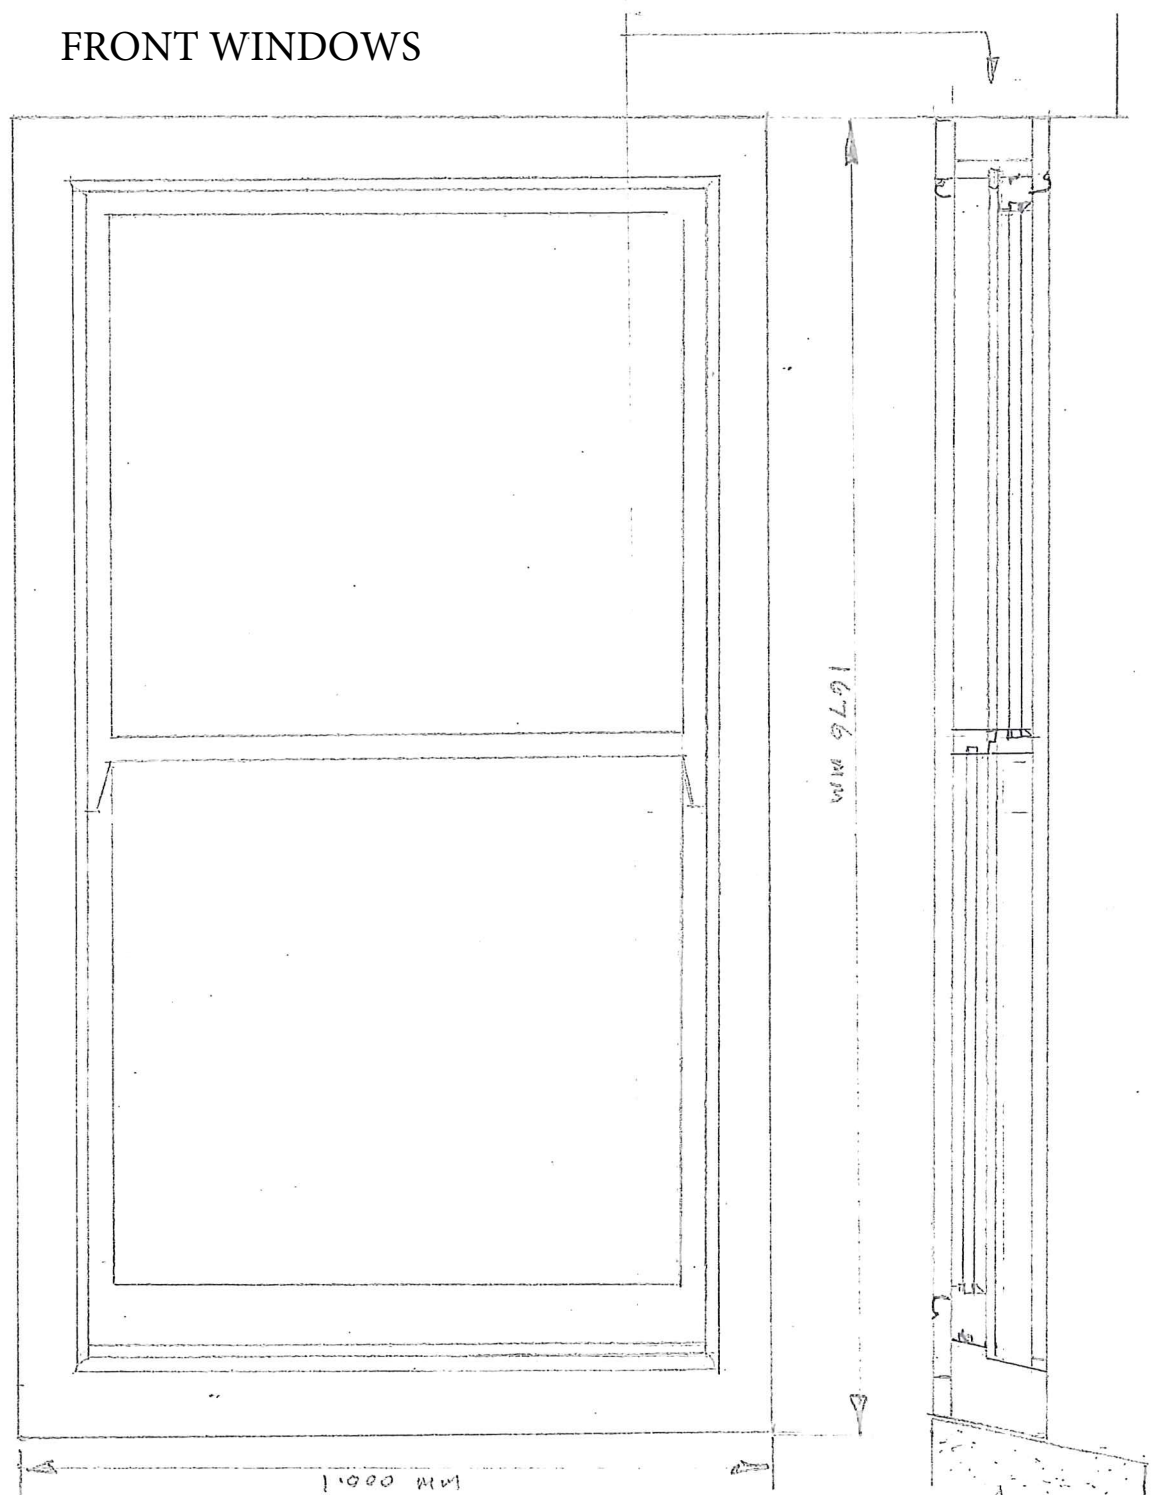


REAR WINDOWS

LH - 1330mm x 1070mm

RH - 1270mm x 1090mm

Same profile and style

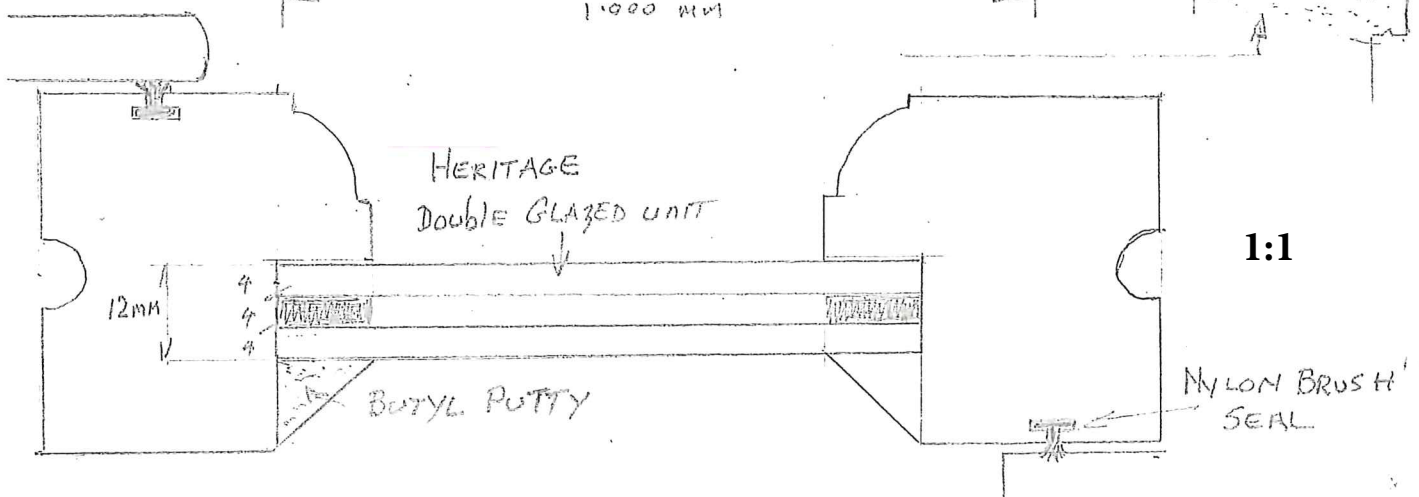

1:1