


Building Materials

Roof: Grey fibre-cement slates
 External Walls: Stone grey composite re-cycled cladding to match house
 Windows and doors: Anthracite grey upvc or aluminium
 Rainwater goods: Colour-coated steel Lindab gutters and downpipes





Cladco Stone Grey composite cladding to match house


RECEIVED
 By Liv Rickman at 9:13 am, Oct 12, 2022

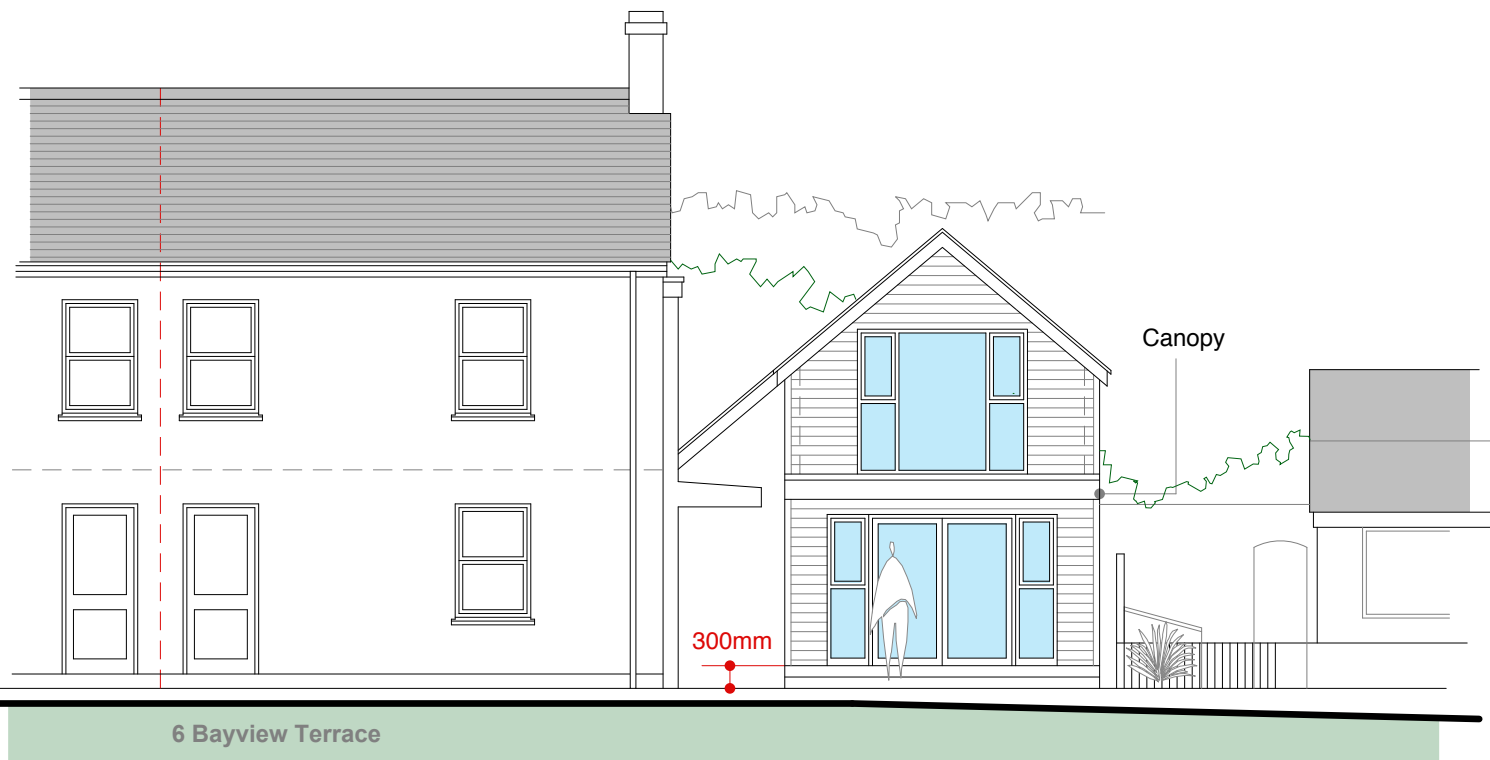

SW Elevation

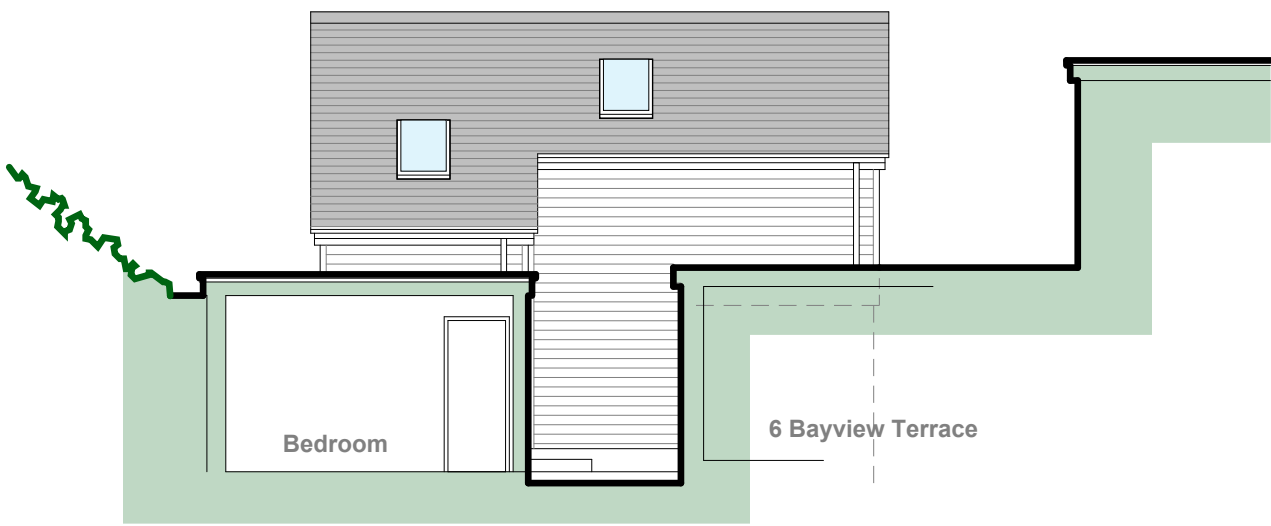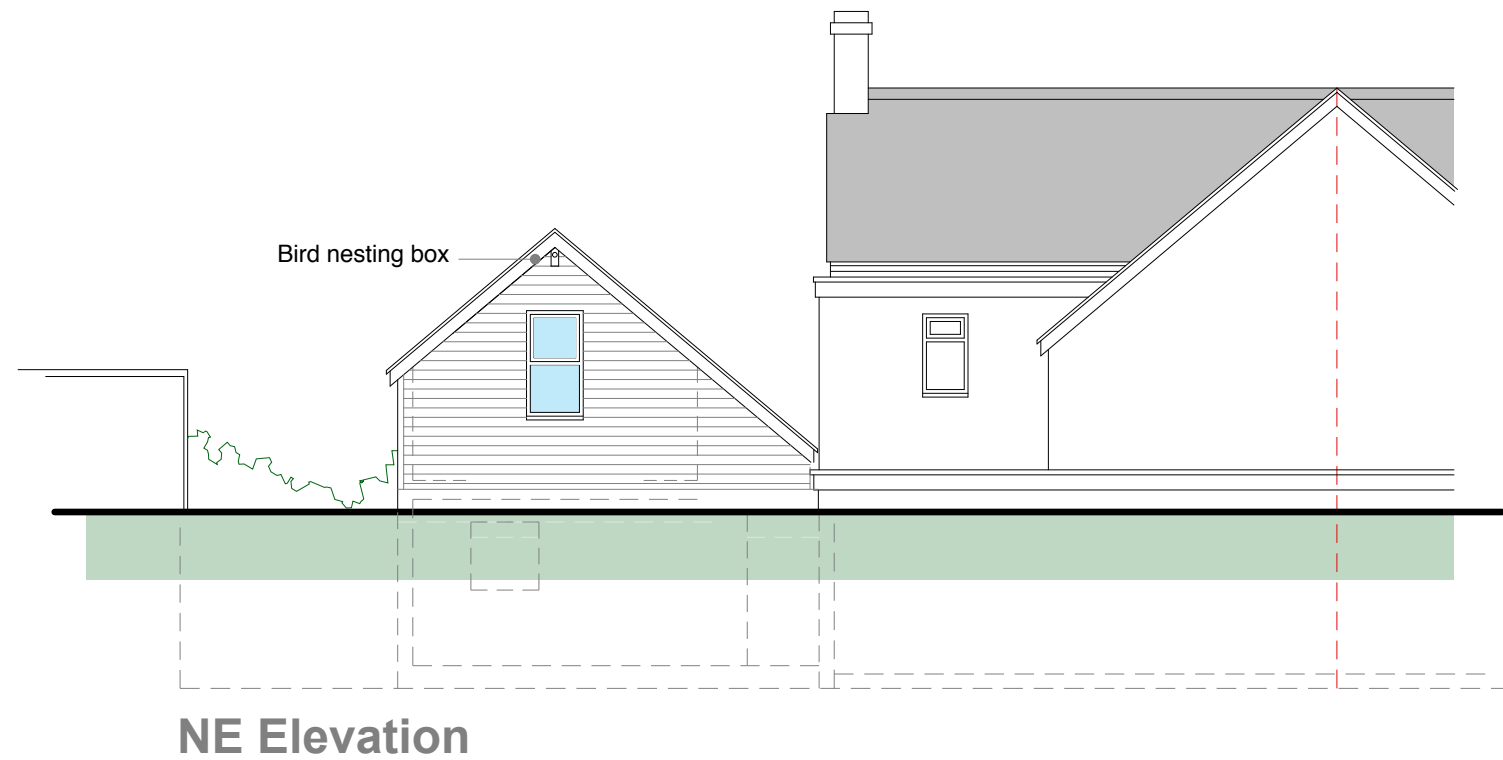

NW Elevation

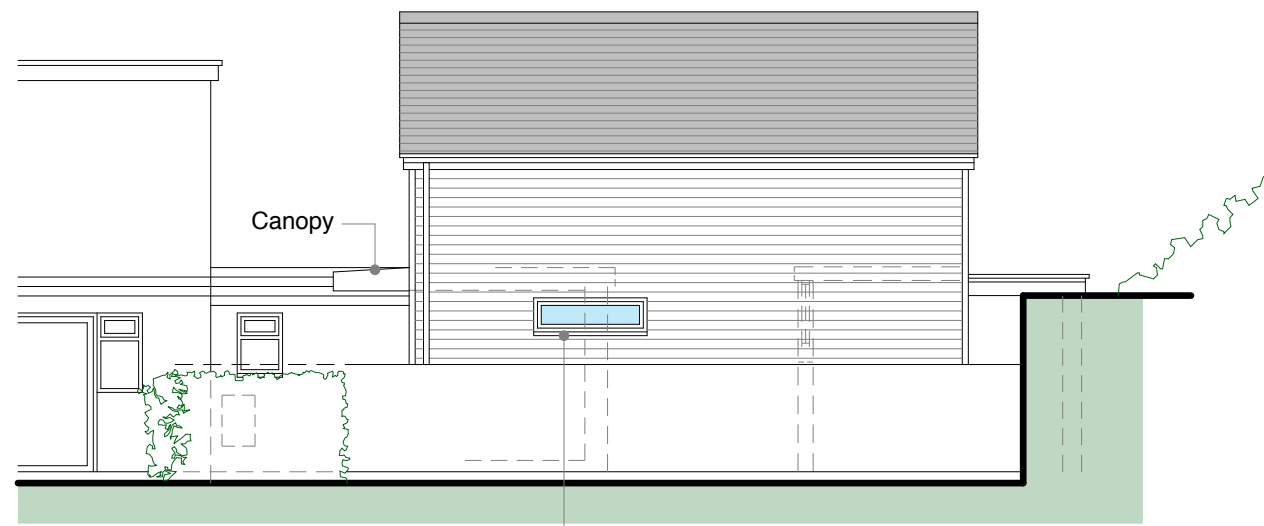

SE Elevation

PLANNING

Studio St Ives
 4 Gabriel Street
 St Ives
 TR26 2LU
 01736 798427

MIKE BRADBURY DESIGN

PZ

JOB
Reconstruction of Chalet at 6 Bayview Terrace Portmellon St. Mary's Isles of Scilly for Mike Green & Hannah Barclay

TITLE
Proposed Elevations

DRNG. NO. REVISION
2018-P05

SCALE DATE
1:50 @ A1 1:100 @ A3 May 2022

OFFICE USE / PRE-ISSUE