



LOCATION PLAN:

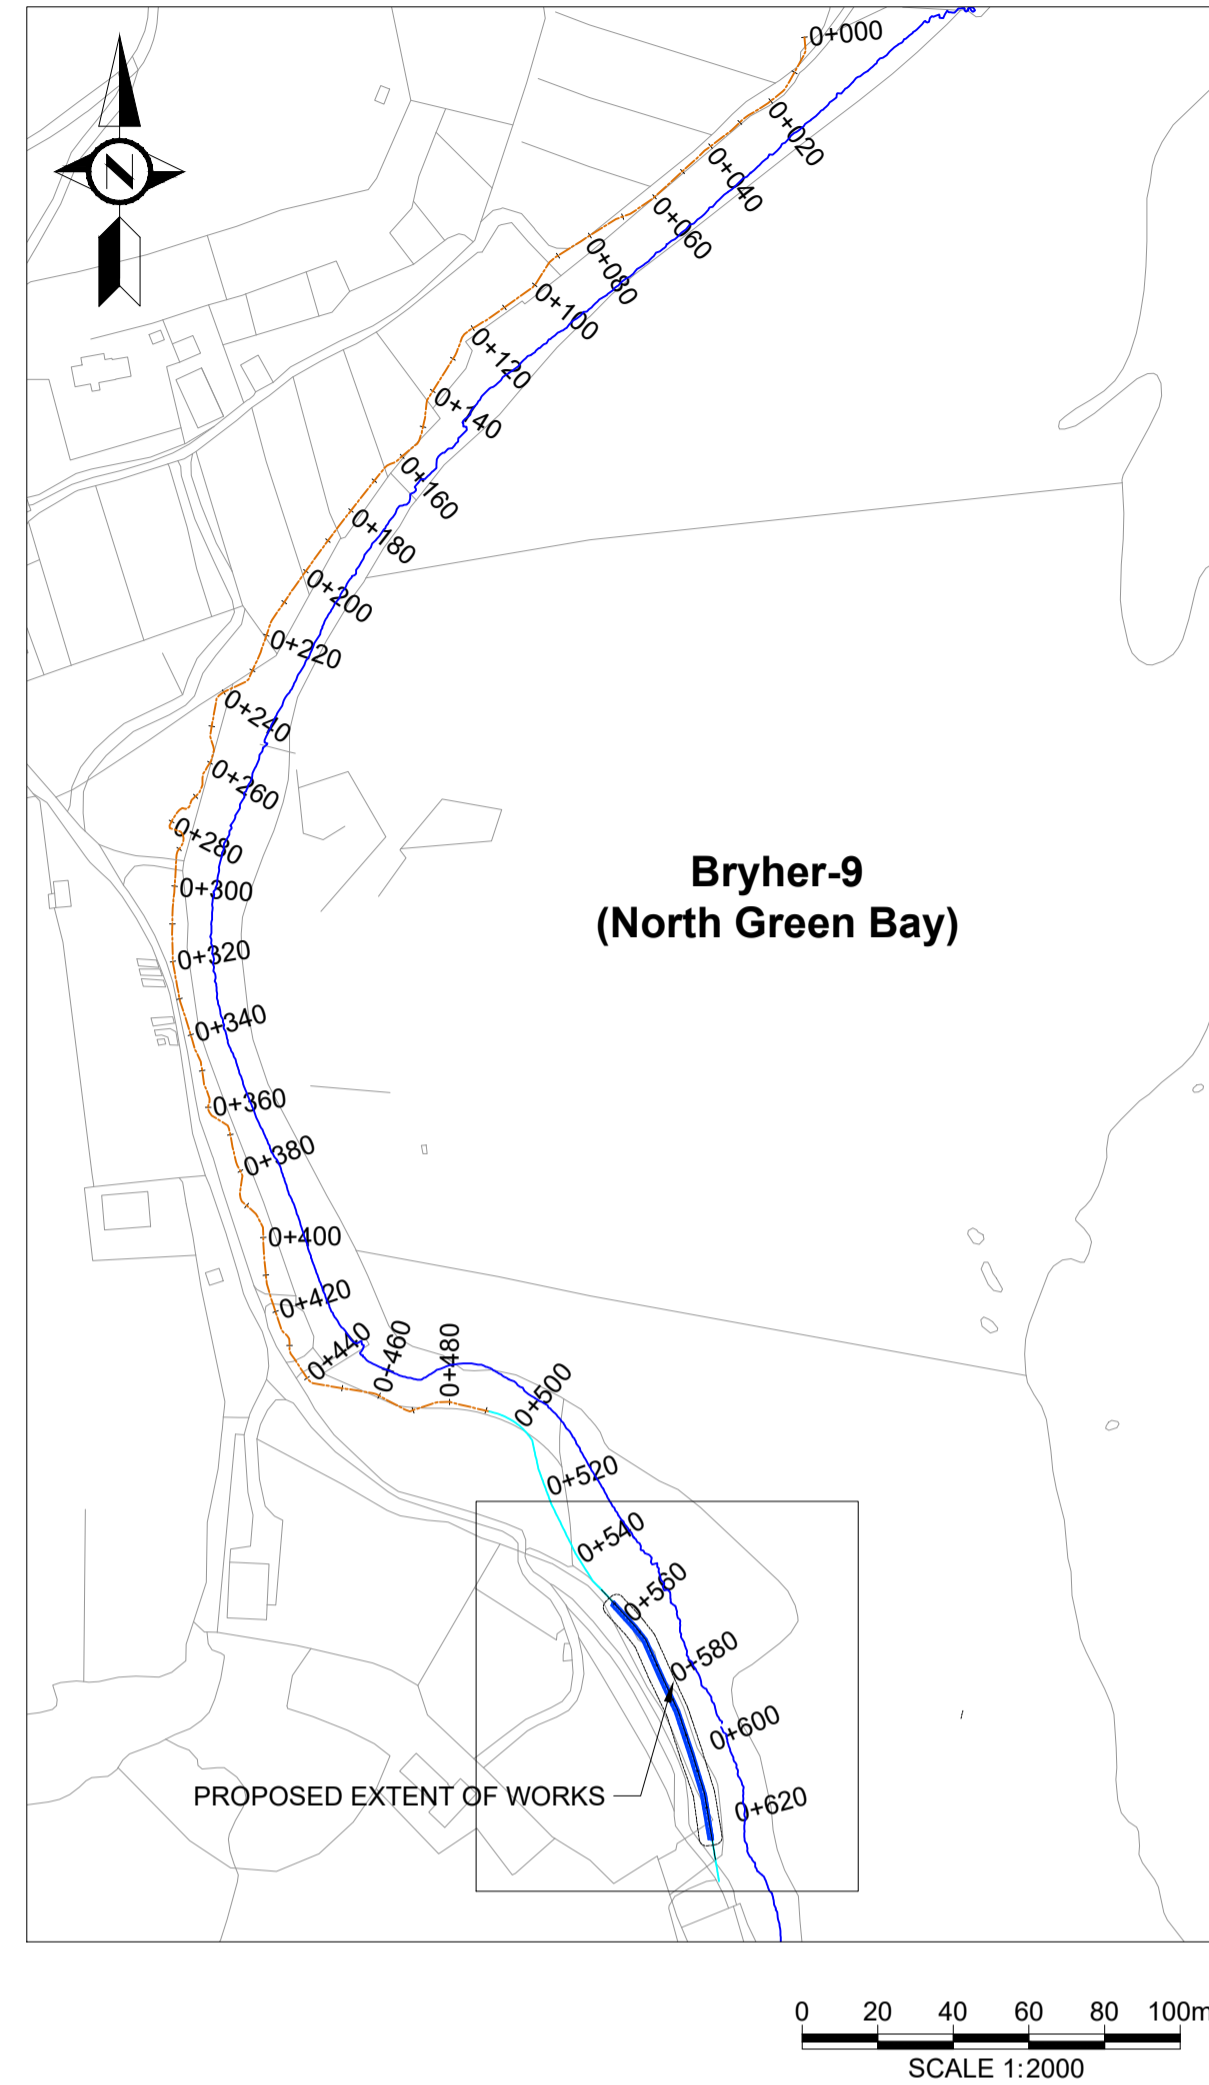

**RECEIVED**

By Liv Rickman at 11:40 am, Nov 24, 2023

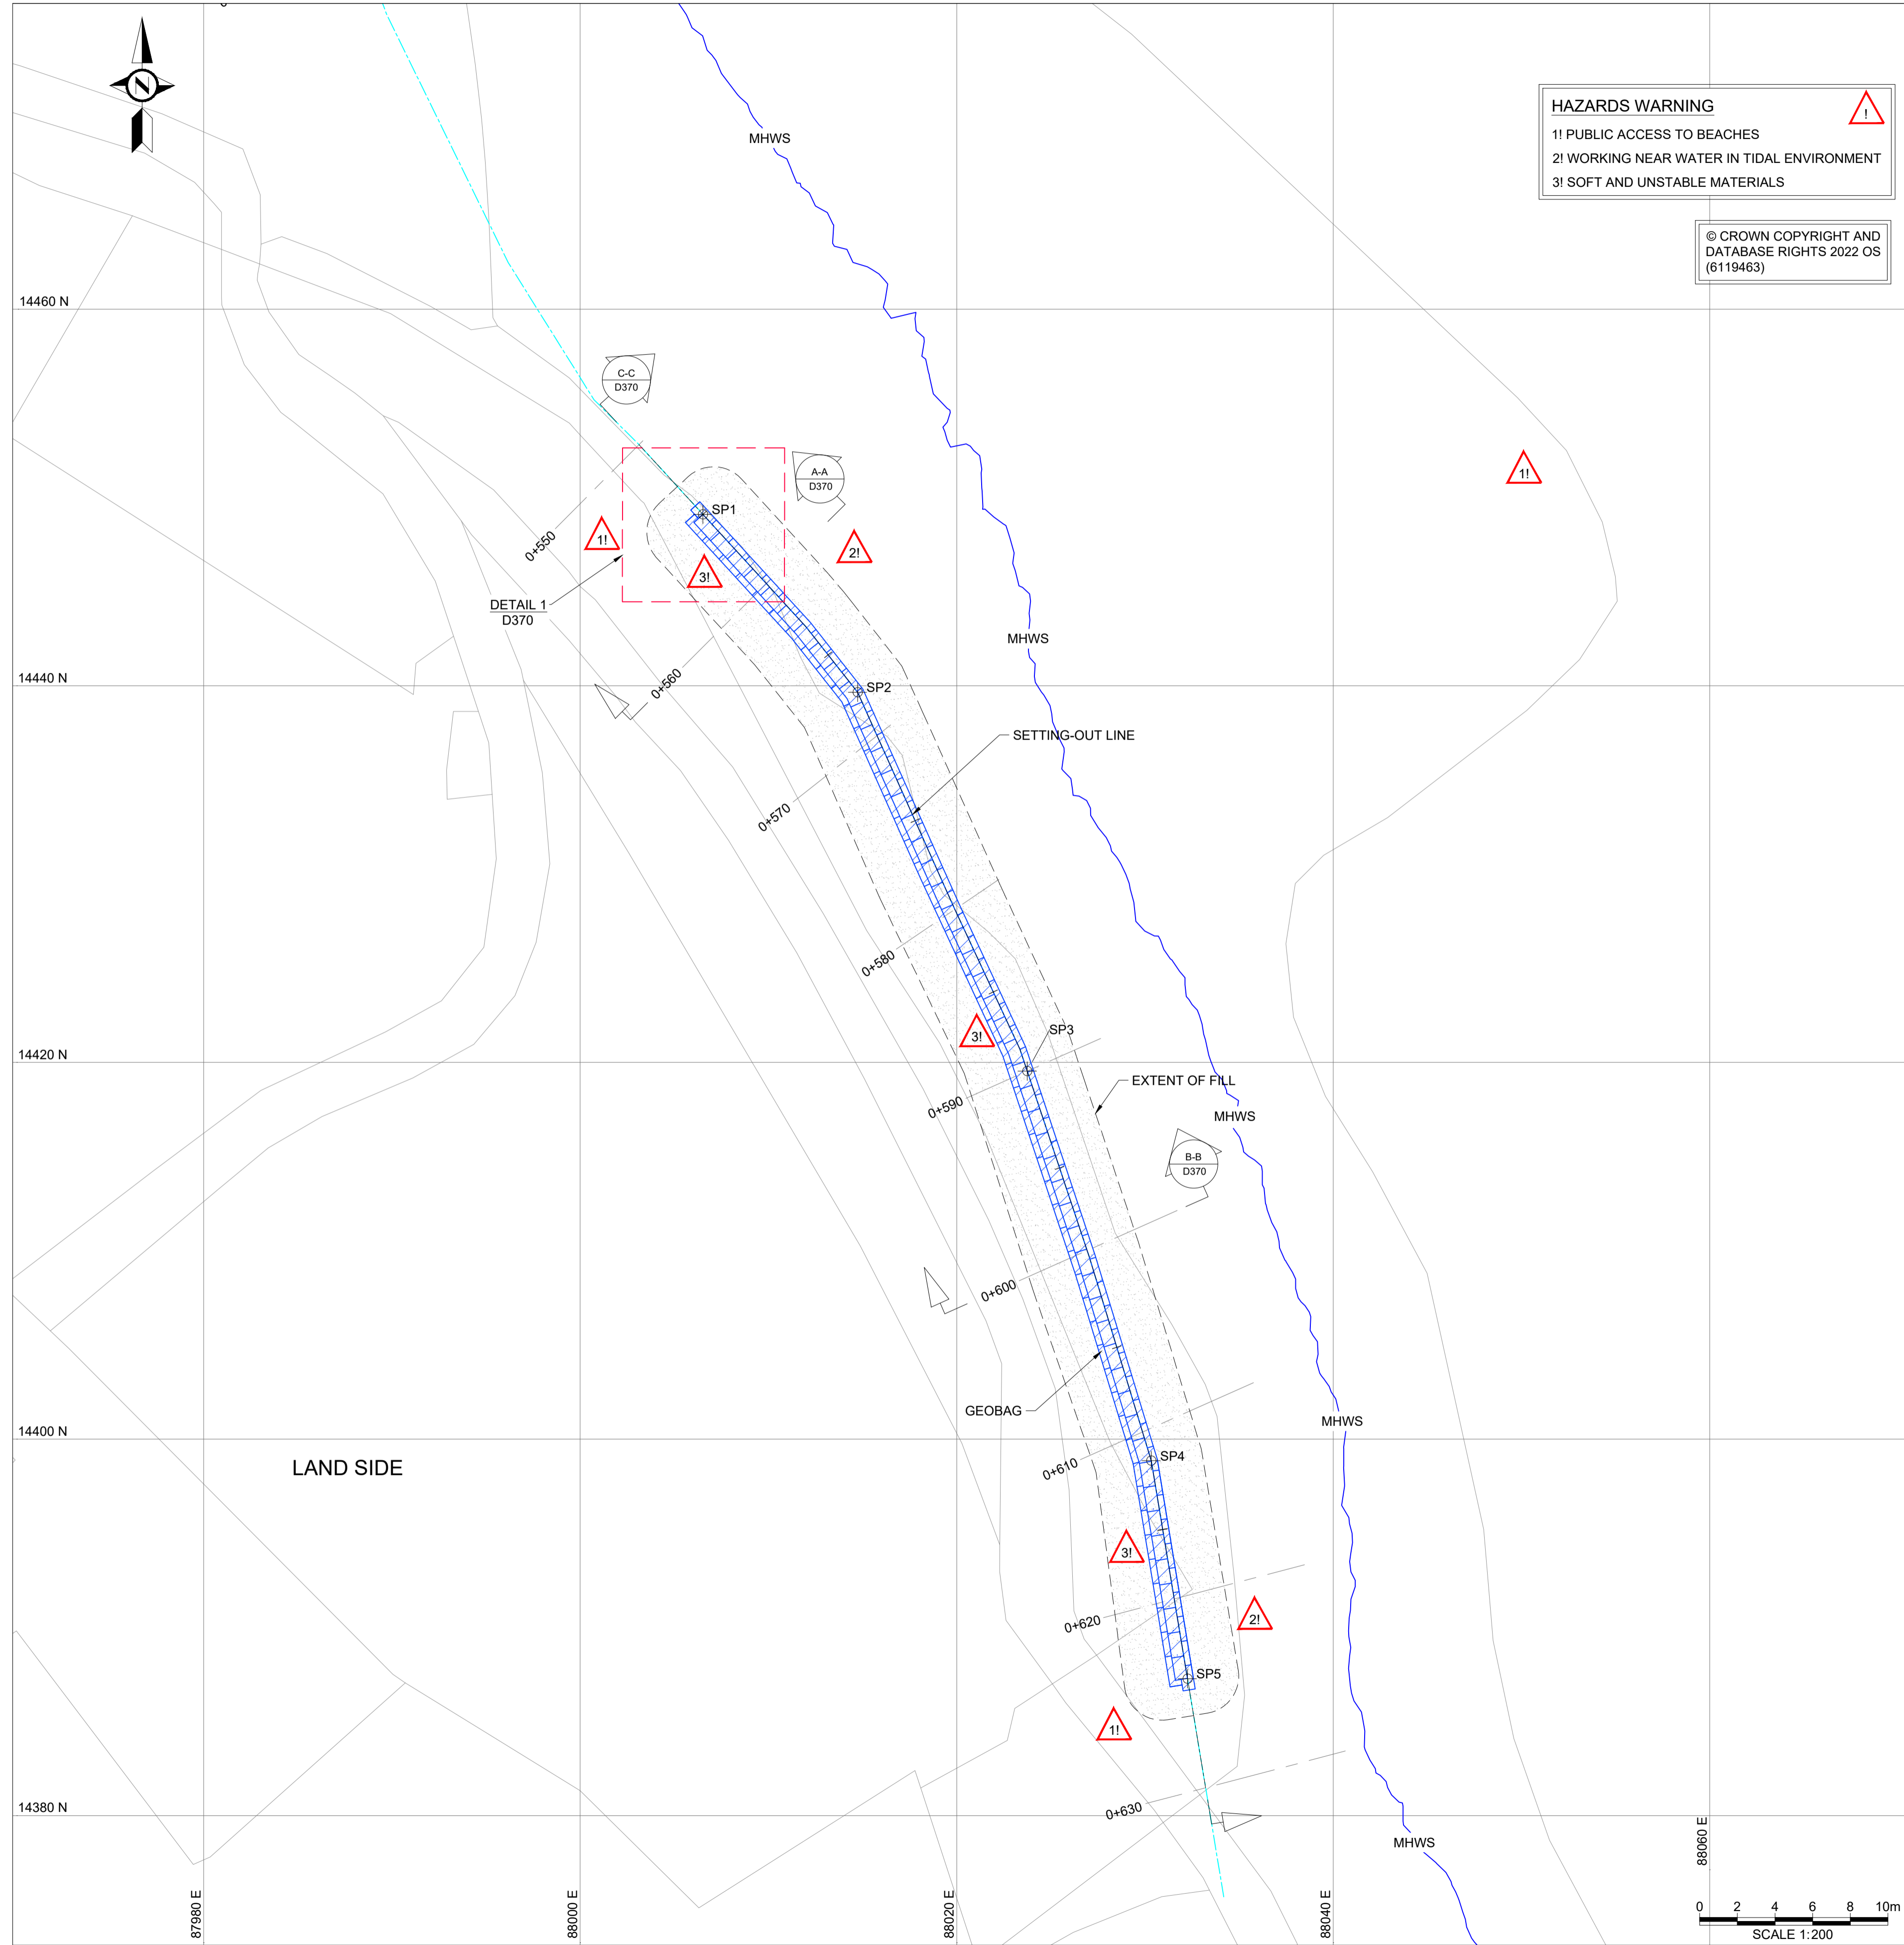


**HAZARDS WARNING**

1! PUBLIC ACCESS TO BEACHES  
2! WORKING NEAR WATER IN TIDAL ENVIRONMENT  
3! SOFT AND UNSTABLE MATERIALS

© CROWN COPYRIGHT AND  
DATABASE RIGHTS 2022 OS  
(6119463)

KEY PLAN:

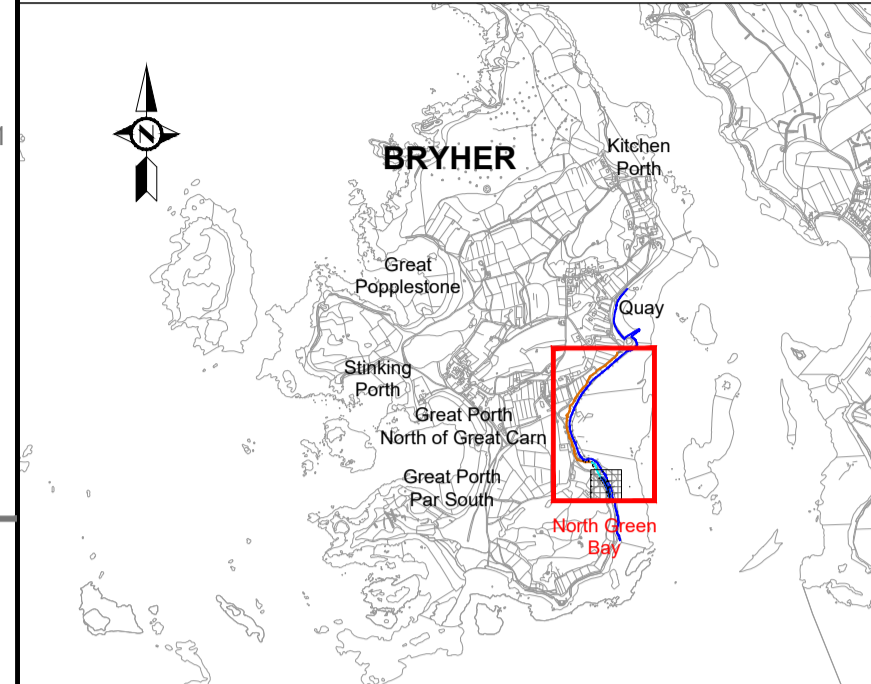

NOTES:

1. ALL DIMENSIONS ARE IN METRES UNLESS STATED OTHERWISE.
2. HORIZONTAL DATUM IS REFERENCED TO OSGB 1936 BRITISH NATIONAL GRID.
3. VERTICAL DATUM IS IN METRES, ORDNANCE DATUM.
4. SETTING OUT POINTS TO BE AGREED FOLLOWING DETAILED TOPOGRAPHIC SURVEYS.
5. ALL LEVELS TO BE CONFIRMED FOLLOWING ON SITE SURVEY.
6. CONTRACTOR TO CONFIRM DETAILS OF TIE INS TO EXISTING GROUND.
7. GEOBAG LINE TO BE CONFIRMED FOLLOWING SITE TOPOGRAPHIC SURVEY.
8. EXISTING TREES AND SHRUBS TO BE RETAINED WHERE POSSIBLE.
9. FOR GENERAL NOTES REFER TO DRAWING No. DKR6499-000-D102.
10. FOR TYPICAL SECTIONS REFER TO DRAWING No. DKR6499-210-D370.
11. RADII AND ADDITIONAL SETTING OUT POINTS ARE NOT INCLUDED DUE TO UNCERTAINTY ON LEVELS.
12. 2020 LIDAR DATA ADJUSTED TO 2011 BASELINE TO BRING IN LINE WITH JBA WAVES STUDY.
13. © CROWN COPYRIGHT AND DATABASE RIGHTS 2022 OS100024679.

LEGEND:

- FILL
- GEOBAG
- MHWS= 2.77 mOD

SP1	Easting	Northing	Elevation
SP1	88.0065	14.4491	5.050
SP2	88.0147	14.4397	5.050
SP3	88.0237	14.4195	5.050
SP4	88.0303	14.3989	5.050
SP5	88.0323	14.3873	5.050

02	ISSUED FOR CONSTRUCTION	TGM	AGC	AUO	25 DEC 23
01	ISSUED FOR REVIEW	PGU	AGC	AUO	11 JUL 22
REV	DRAWING STATUS	DRN	APPR	AUTH.	DATE

CLIENT:

**THE COUNCIL OF  
THE ISLES OF SCILLY**

MARINE CONSULTANT:

**HR Wallingford**  
Howbery Park, Wallingford  
Oxfordshire OX10 8BA  
United Kingdom

Tel: +44(0)1491 835381  
Fax: +44(0)1491 832233

[www.hrwallingford.com](http://www.hrwallingford.com)

PROJECT:

**ISLES OF SCILLY  
DESIGN SERVICES FOR OFF ISLANDS  
COASTAL EROSION DEFENCE AND  
DUNE MANAGEMENT**

DRAWING TITLE:

**BRYHER-9 NORTH GREEN BAY  
GENERAL ARRANGEMENT LAYOUT**

SCALE: AS SHOWN SHEET SIZE: A1

DRAWING No: DKR6499-210-D116 REV: 02

I:\work\local\projects\liv\dkr6499-210-D116 [02]\_General Arrangement-Bryher 9-North Green Bay\_02.dwg TGM 25/01/23