


RECEIVED
By Liv Rickman at 11:44 am, Feb 16, 2024

--- Line of existing property

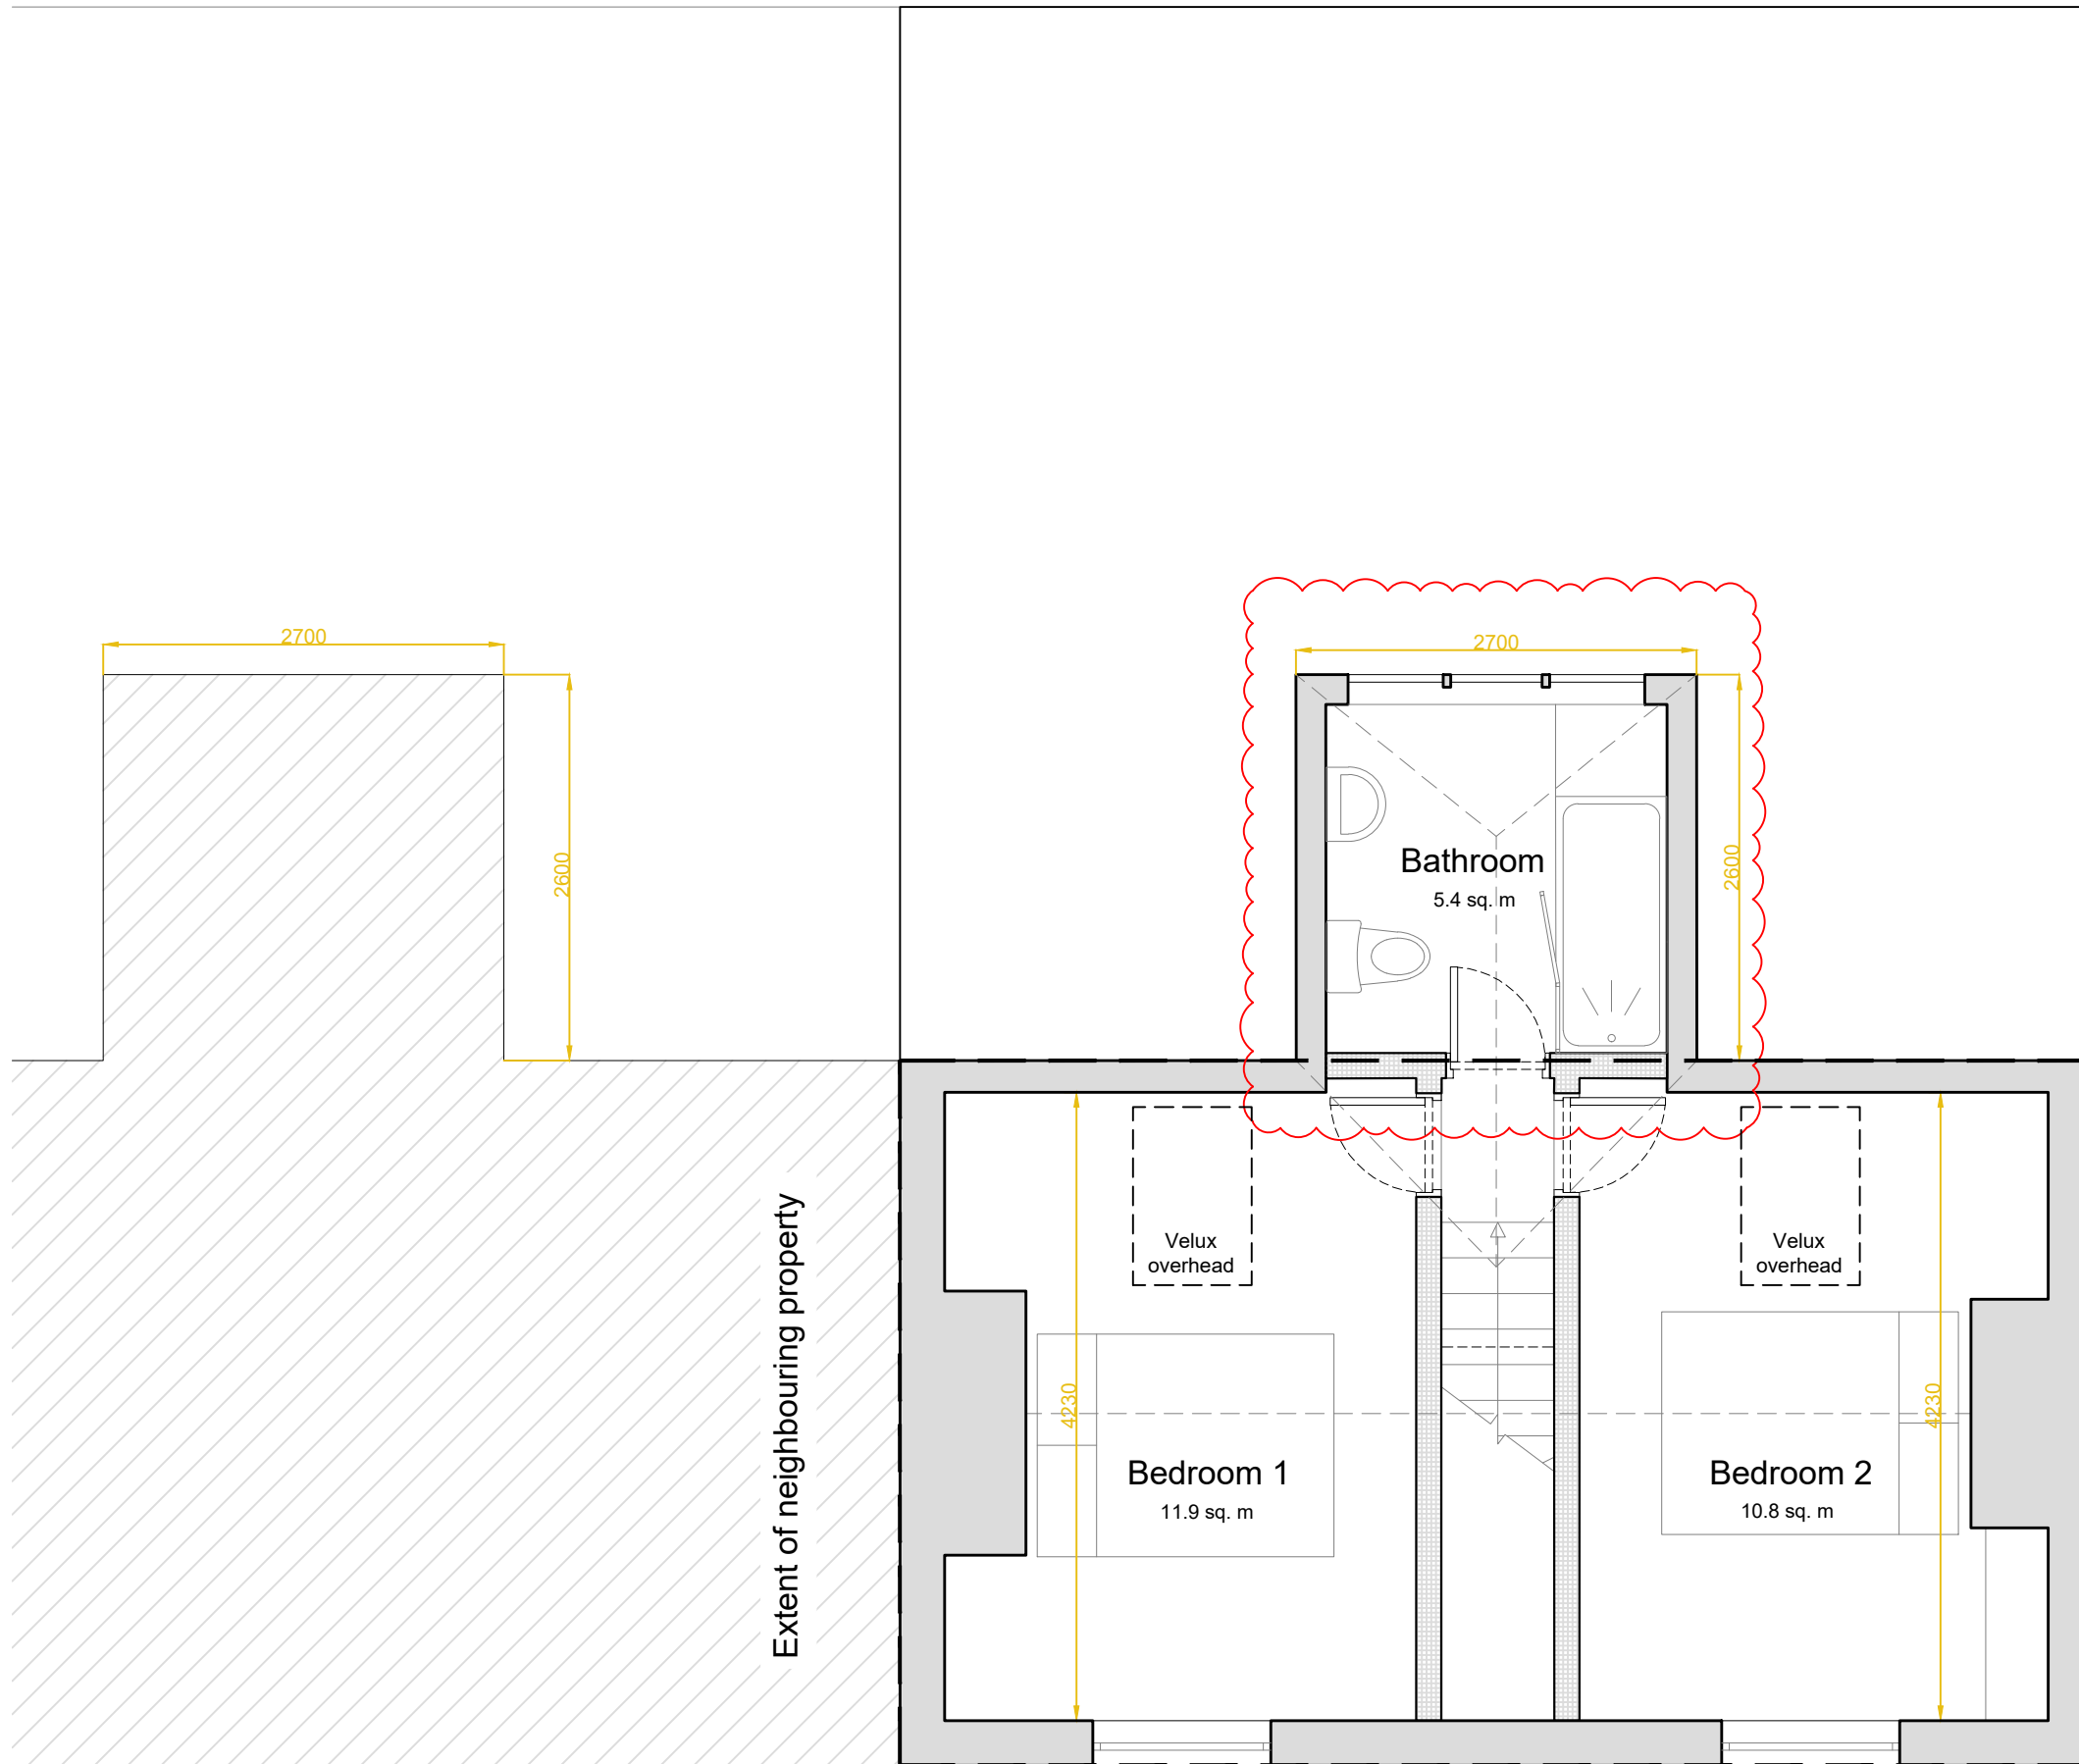

4 Porthcressa Terrace	
TR21 OJW	
25.01.2024	
Proposed Plans	
First Floor	1:50 @A3
DC_XXX_001_02102_P02	