


**RECEIVED**  
By Liv Rickman at 11:42 am, Feb 16, 2024

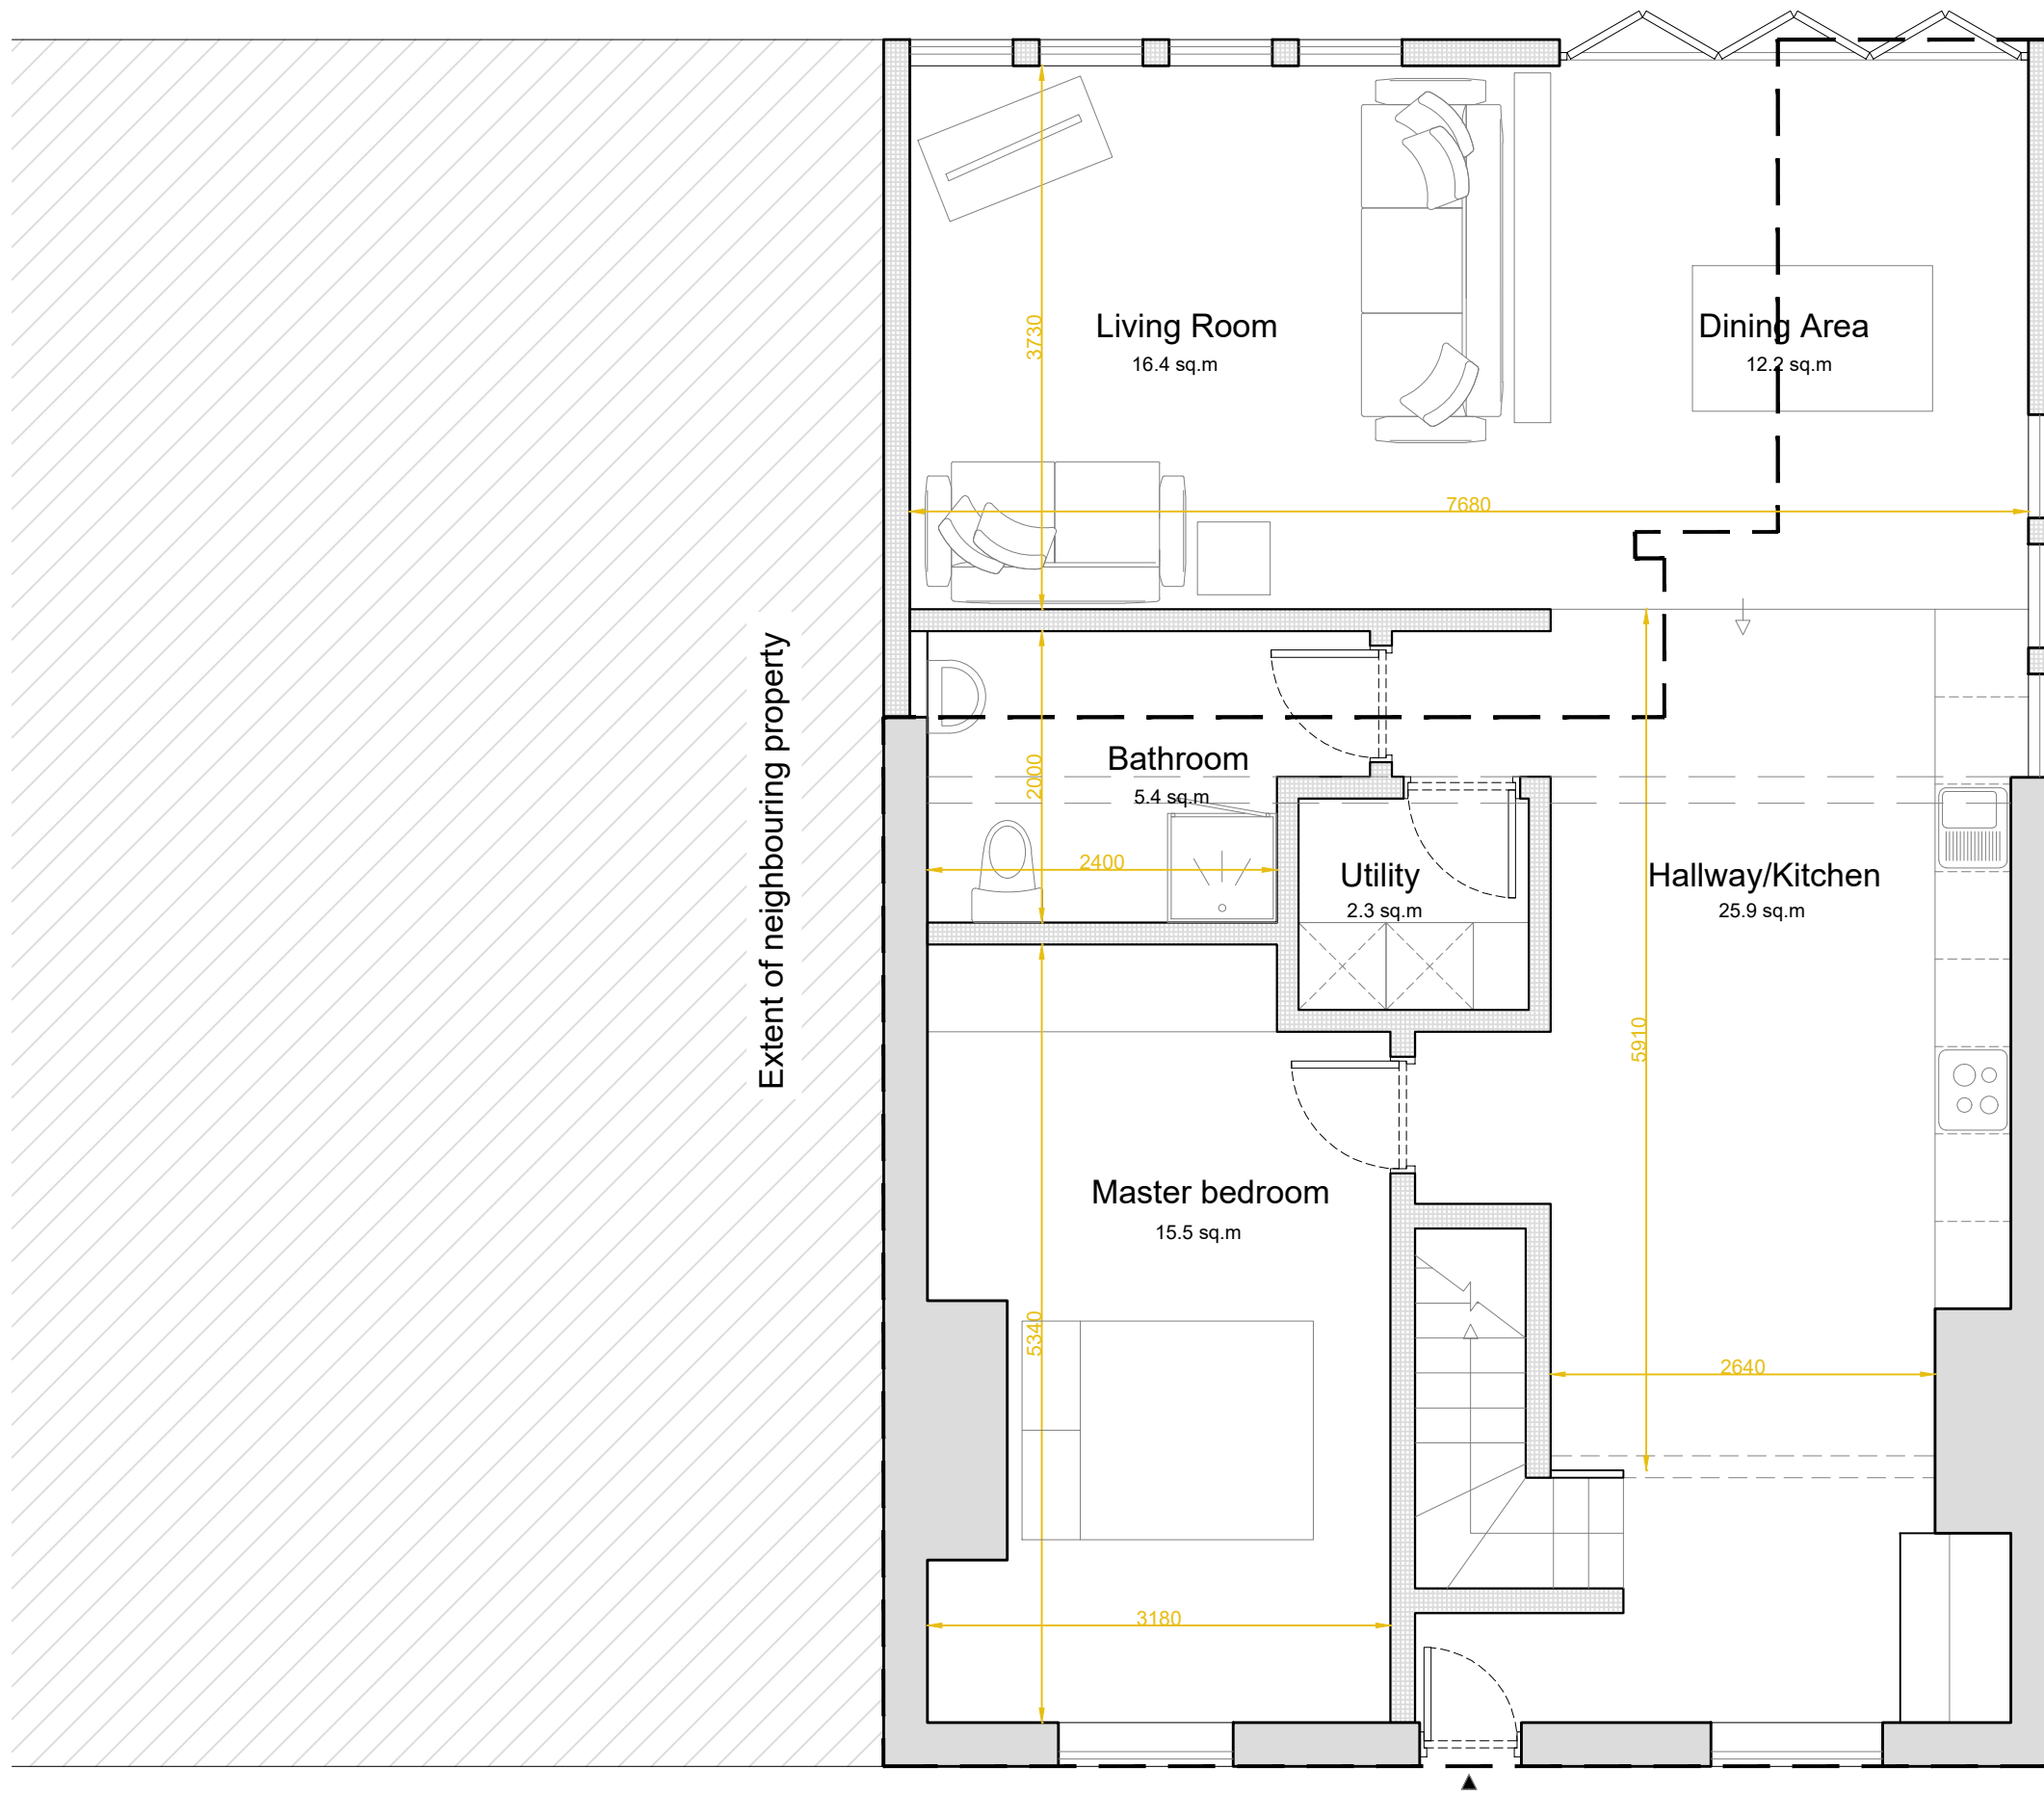

--- Line of existing property



4 Porthcressa Terrace	
TR21 OJW	
25.01.2024	
Proposed Plans	
Ground Floor	1:50 @A3
DC_XXX_000_02101_P02	