


RECEIVED
By Liv Rickman at 11:27 am, Sep 22, 2025

Key:

- Veronica Lodge Garden
- Additional garden for North Flat, Hugh House
- New access to North Flat and side entrance to Veronica Lodge garden.

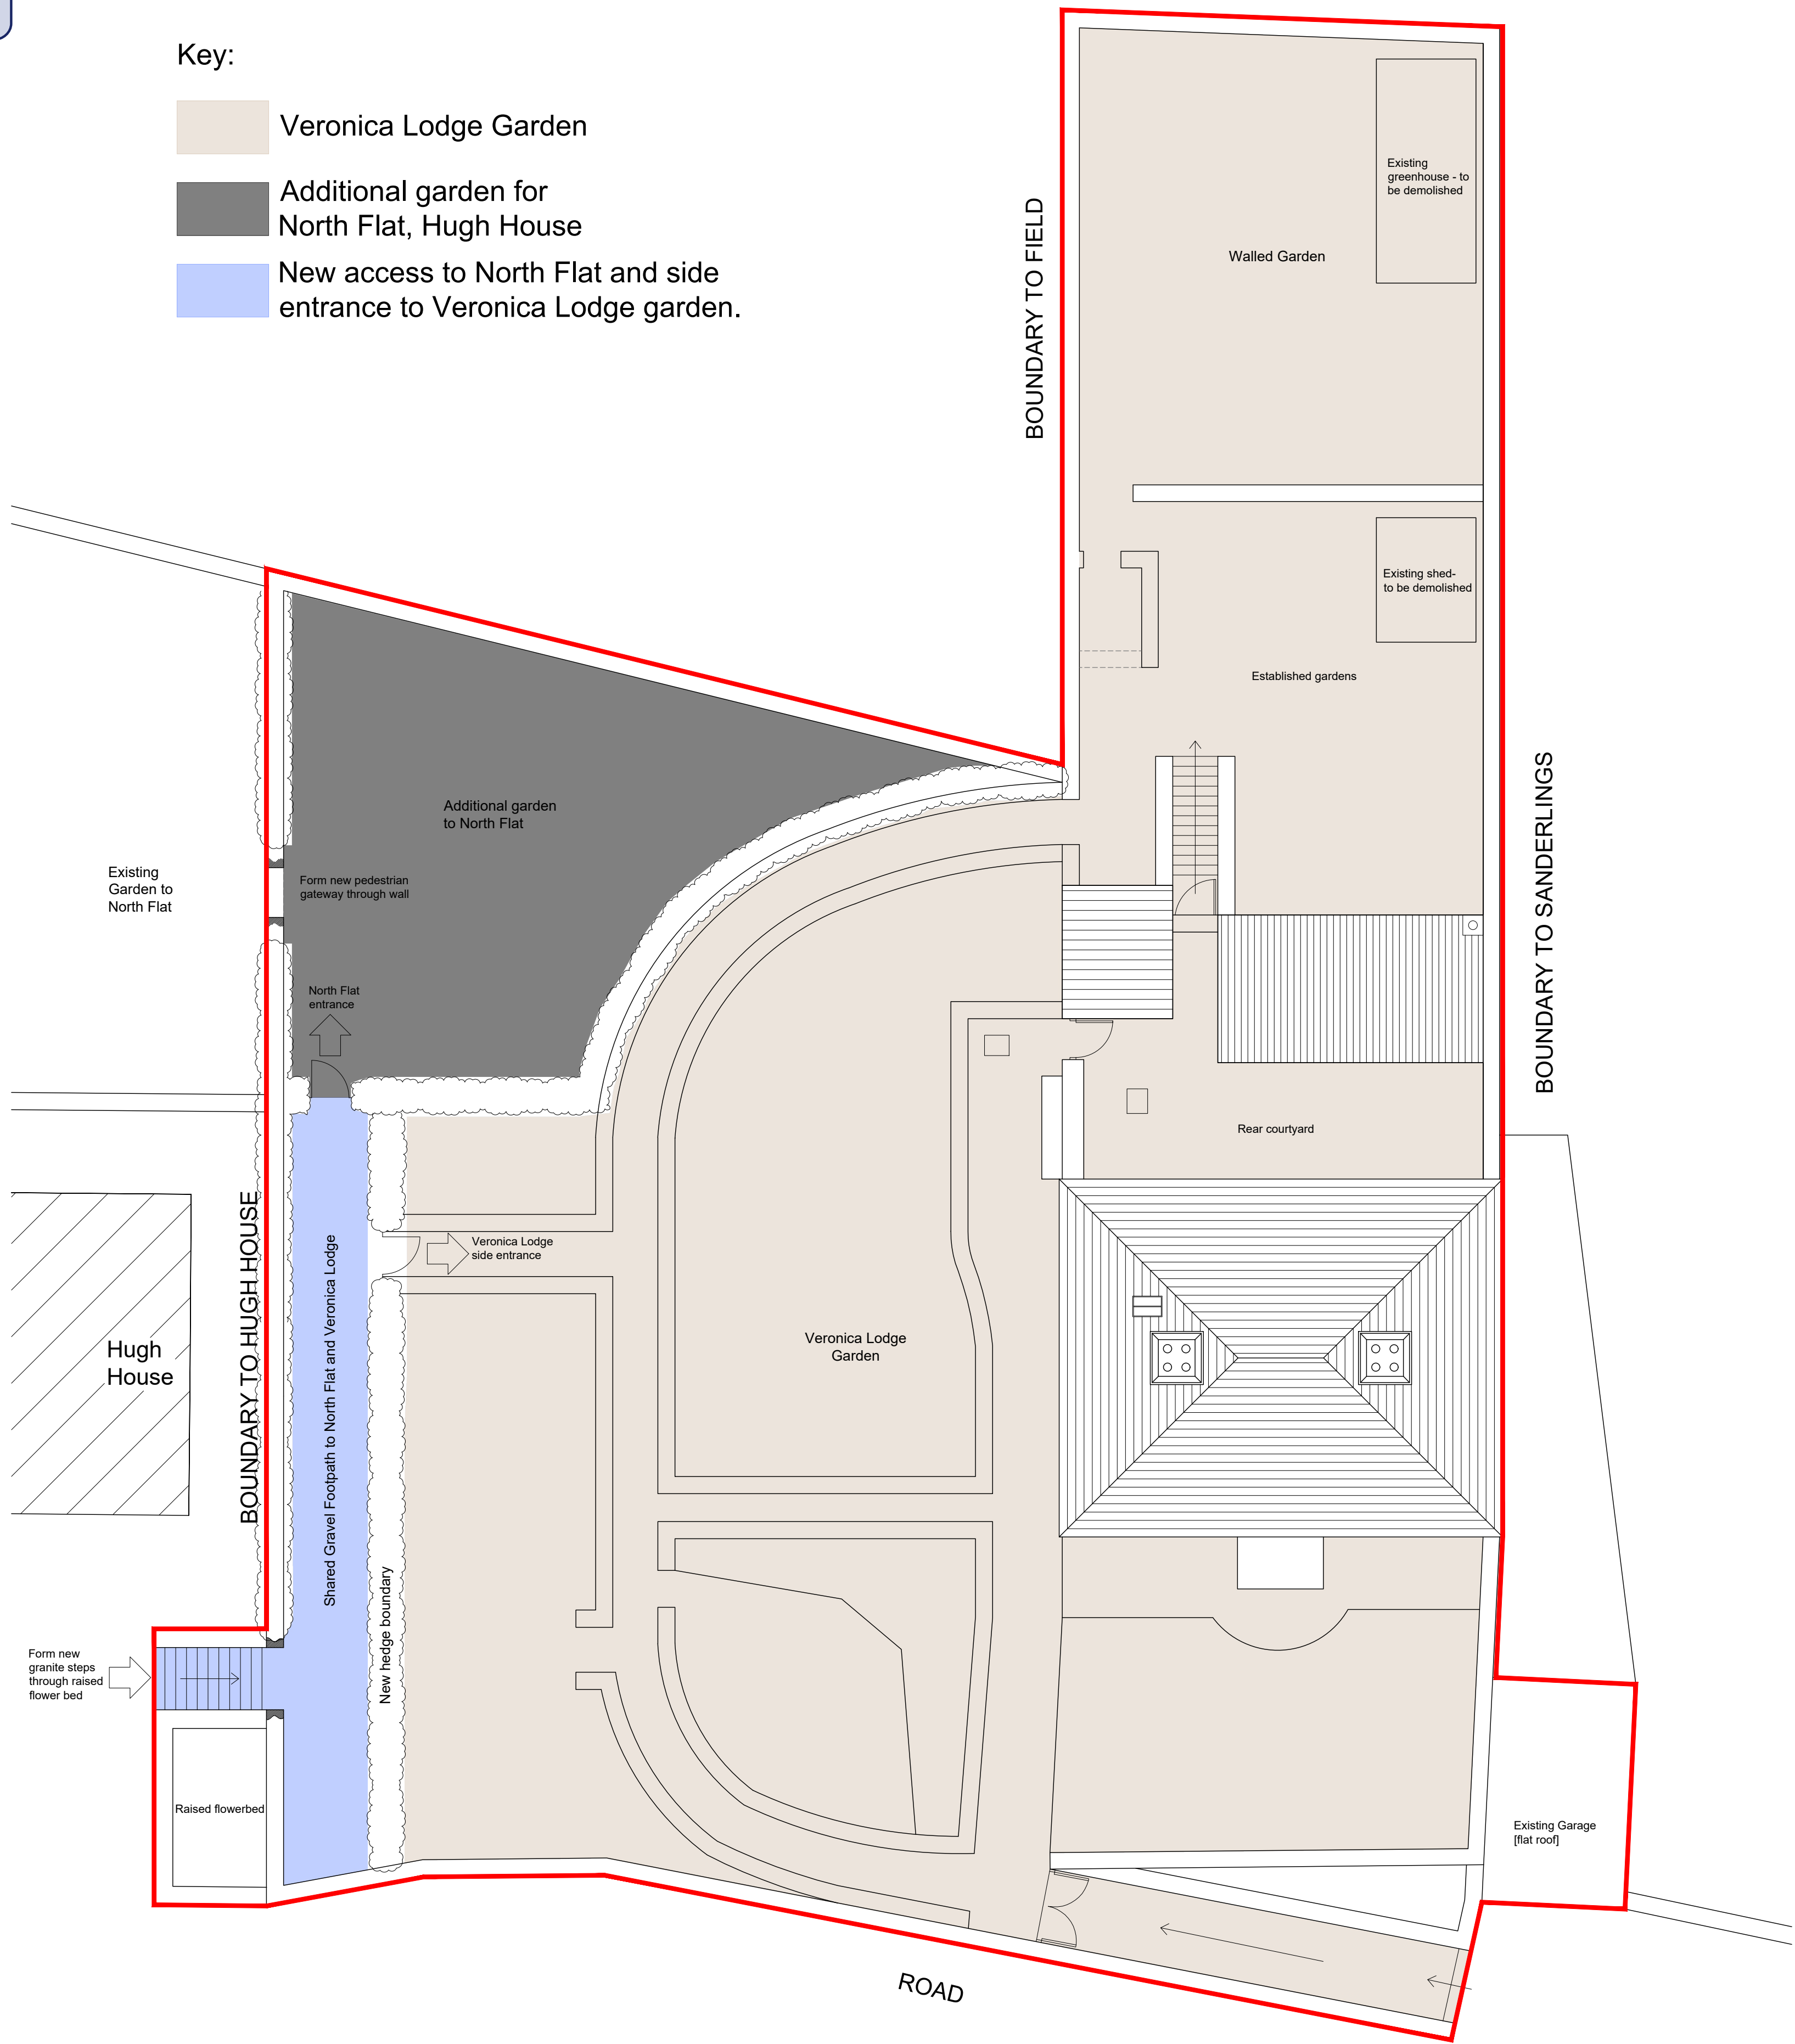

Site Block Plan - Proposed - 1:100

--

No.	Date.	Revision.	Initial.
-----	-------	-----------	----------

NOTES.
This drawing is copyright:-
Figured dimensions must be taken in preference to scaled dimensions.
Contractors, Sub-contractors and Suppliers must verify all dimensions on site before commencing work or preparing shop drawings.

©Crown Copyright and database rights 2021.
Ordnance Survey Licence 100023148.



DUCHY of
CORNWALL

WESTERN
DISTRICT

Duchy of Cornwall
Restormel Estate Office
Lostwithiel
Cornwall PL22 0HN
01579 343149

DARTMOOR

Duchy of Cornwall
Princetown
Yelverton
Devon PL20 6QF
01822 890205

ISLES OF SCILLY

Duchy of Cornwall
St. Mary's
Isles of Scilly TR21 0LS
01720 422508

Manor

St Mary's

Project.

Veronica Lodge -
Refurbishment

Detail.

Site Block Plan as
proposed showing new
side access steps and
path

Scale. 1:100

Drawing No.

MYS-VL-14

Revision No.

Drawn by.

IDR

Date.

Sept.2025