


Frame Type 2

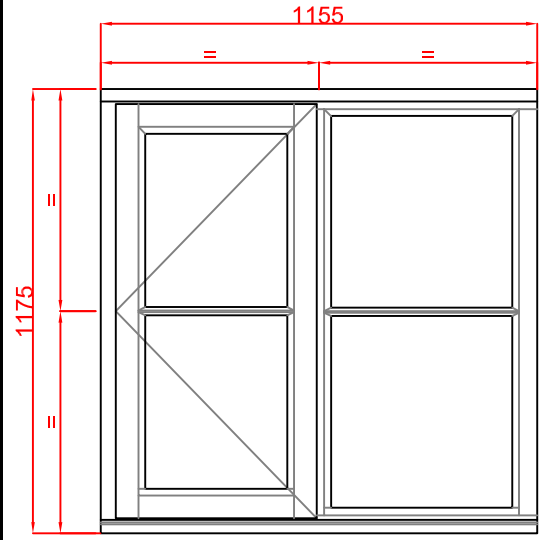


Handed to the Elevation

Flat 9

Front Bedroom - NE5
Front Lounge - NE6
Bedroom - SE6

Frame Type 14

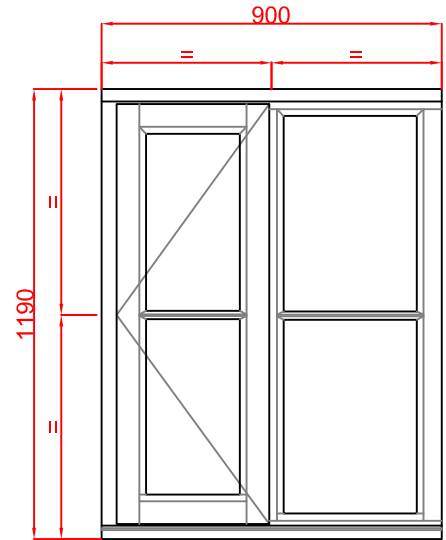


Handed to the Elevation

Flat 9

Bedroom - SE5

Frame Type 15

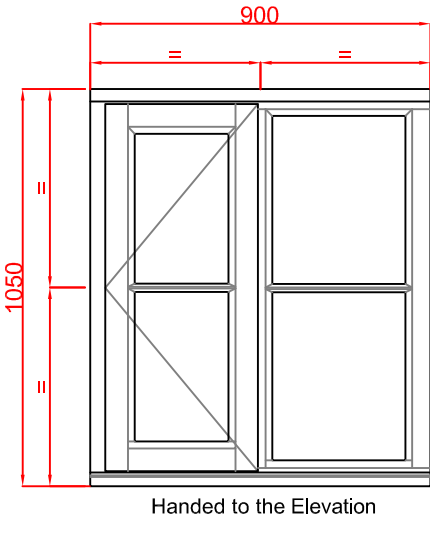


Handed to the Elevation

Flat 9

Kitchen - NE7

Plot 9

Frame Type 14

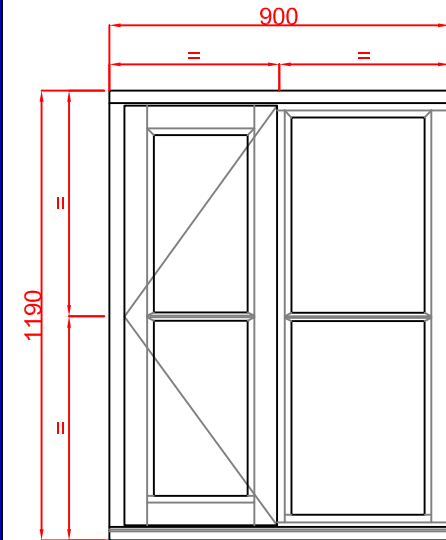


Handed to the Elevation

Flat 10

Kitchen - SE4
Bedroom - WE11
Bedroom - NE8

Frame Type 4

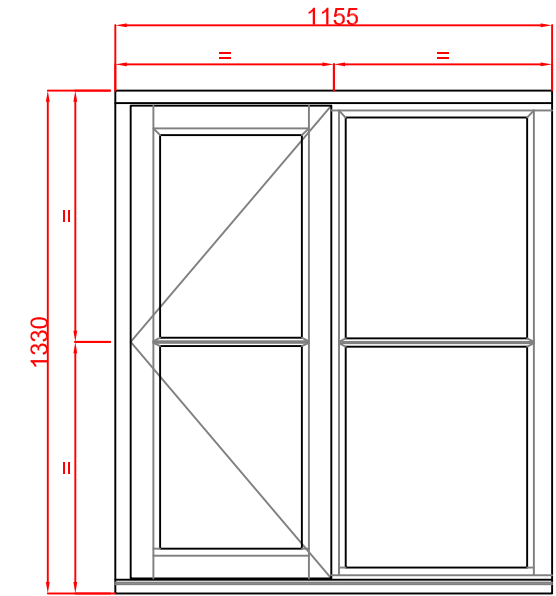


Handed to the Elevation

Flat 10

Lounge - SE2

Frame Type 2

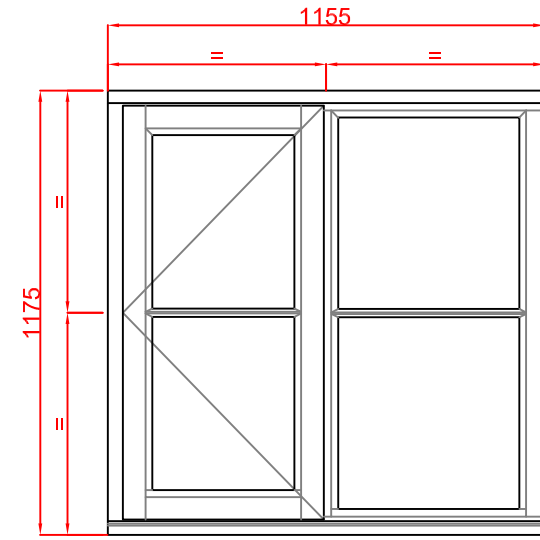


Handed to the Elevation

Flat 10

Bedroom - WE10

Frame Type 16

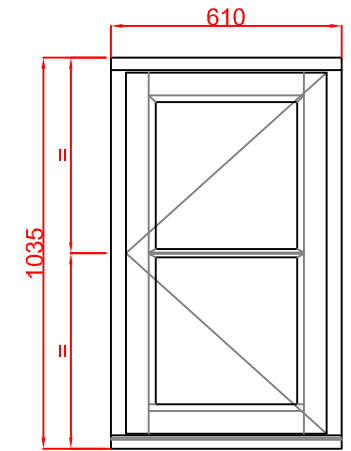


Handed to the Elevation

Flat 10

Bathroom - WE12 (Obs)
W.C - WE13 (Obs)

Frame Type 17

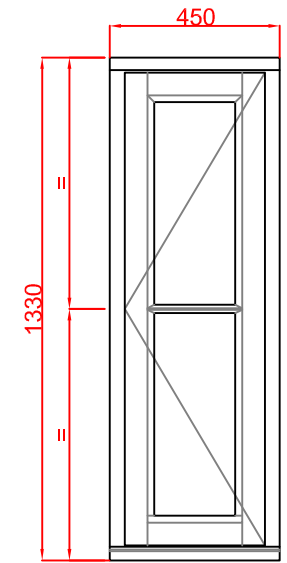


Handed to the Elevation

Flat 10

Lounge RHS - SE3
Lounge LHS - SE1

Plot 10

Sovereign Group Ltd. has made every effort to ensure that the information contained on this drawing is correct, but cannot be held responsible for errors or omissions. This drawing must not be copied or used for any other purpose other than for which it is supplied without the consent from Sovereign Group Limited.

sovereign group limited

Commercial Fabricators of PVCu Windows & Doors


Head Office: Vale St, Nelson, Lancs, BB9 0TA
T. 01282 618171
F. 01282 440420
E. sgl@sovereigndirect.co.uk
W. www.sovereigndirect.co.uk
www.sovereigncommercial.co.uk

Drawn: _____ Date: **22 September 2025**

Scale: **1:20** Drawing No: **SC.36424_3** Rev: **-**

Title: **Existing Timber Window
Normandy House
Scilley Isles**

Client: **Live West**

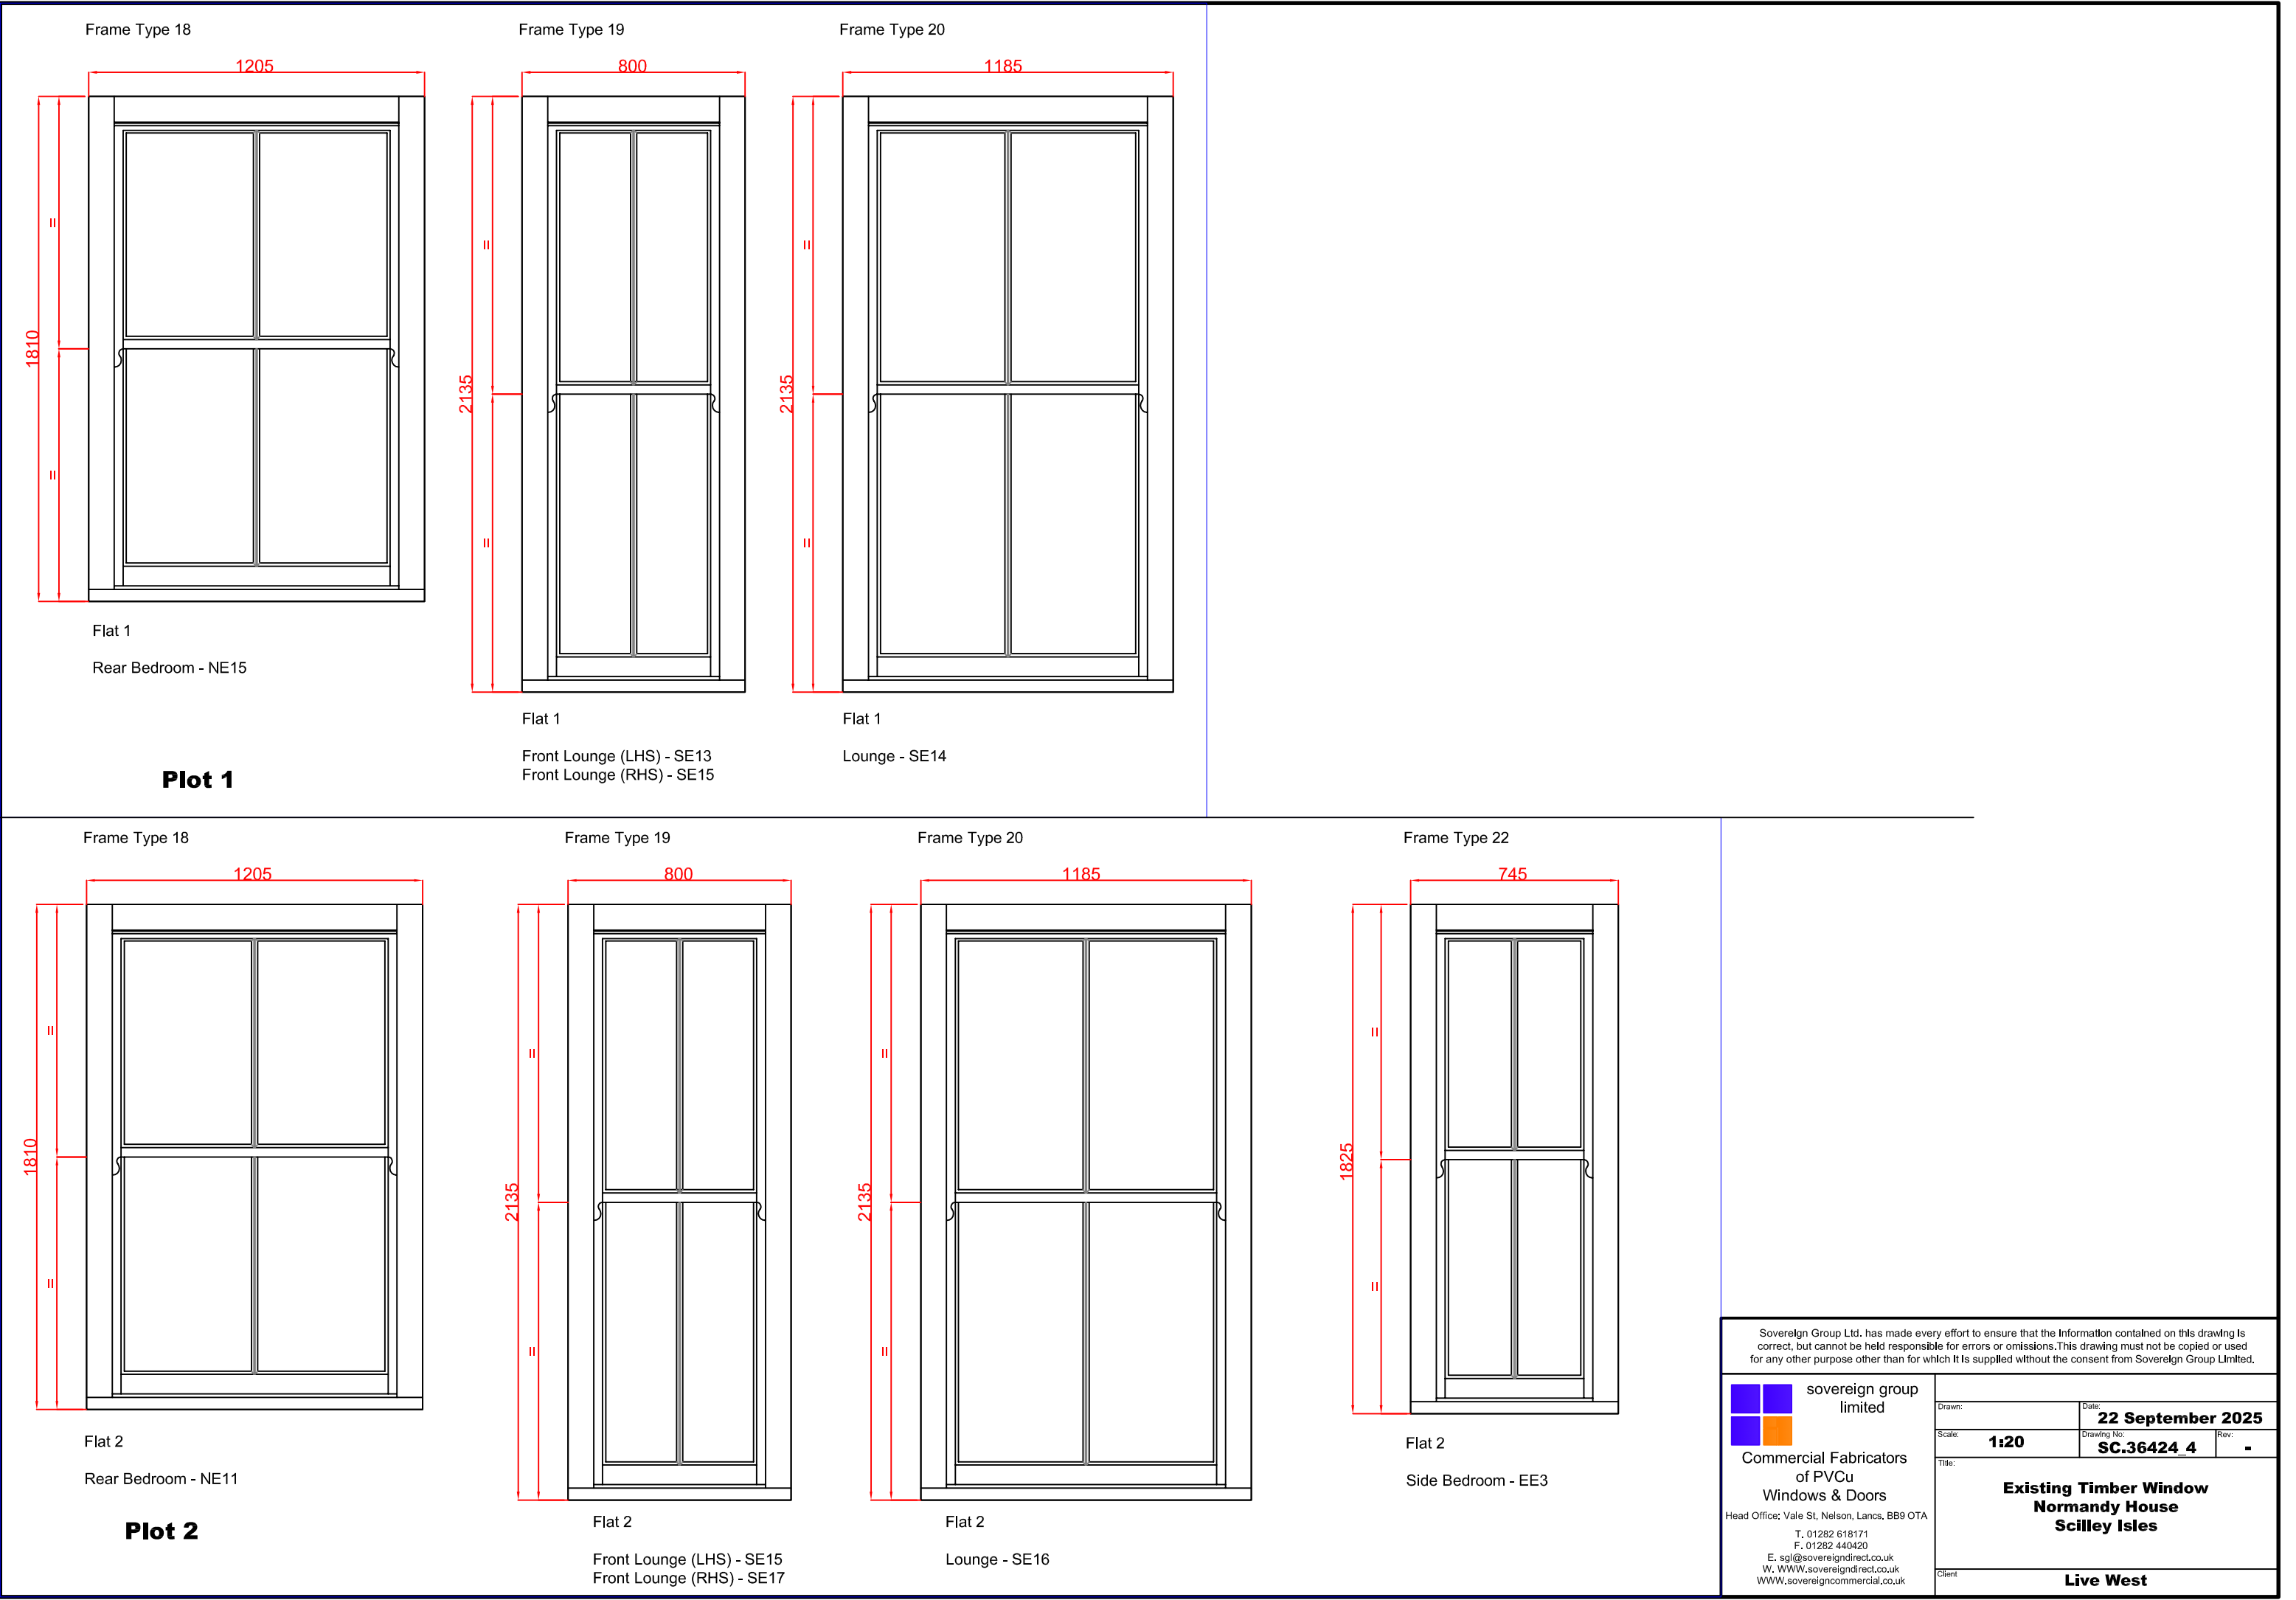

sovereign group

limited

Commercial Fabricators

of PVCu

Windows & Doors

Head Office: Vale St, Nelson, Lancs, BB9 0TA

T. 01282 618171

F. 01282 440420

E. sgl@sovereigndirect.co.uk

W. WWW.sovereigndirect.co.uk

WWW.sovereigncommercial.co.uk

Drawn:

Date:

Scale:

1:20

Drawing No:

SC.36424_4

Rev:

-

Title:

Existing Timber Window
Normandy House
Scilley Isles

Client:

Live West

Sovereign Group Ltd. has made every effort to ensure that the information contained on this drawing is correct, but cannot be held responsible for errors or omissions. This drawing must not be copied or used for any other purpose other than for which it is supplied without the consent from Sovereign Group Limited.



sovereign group
limited

Commercial Fabricators
of PVCu
Windows & Doors

Head Office: Vale St, Nelson, Lancs, BB9 OTA

T. 01282 618171
F. 01282 440420
E. sgl@sovereigndirect.co.uk
W. WWW.sovereigndirect.co.uk
WWW.sovereigncommercial.co.uk

Drawn:

Date:

Scale:

Drawing No:

Rev:

Title:

Client:

Sovereign Group Ltd. has made every effort to ensure that the information contained on this drawing is correct, but cannot be held responsible for errors or omissions. This drawing must not be copied or used for any other purpose other than for which it is supplied without the consent from Sovereign Group Limited.

22 September 2025


SC.36424_5

-

Existing Timber Window
Normandy House
Scilley Isles


Live West

Frame Type 1

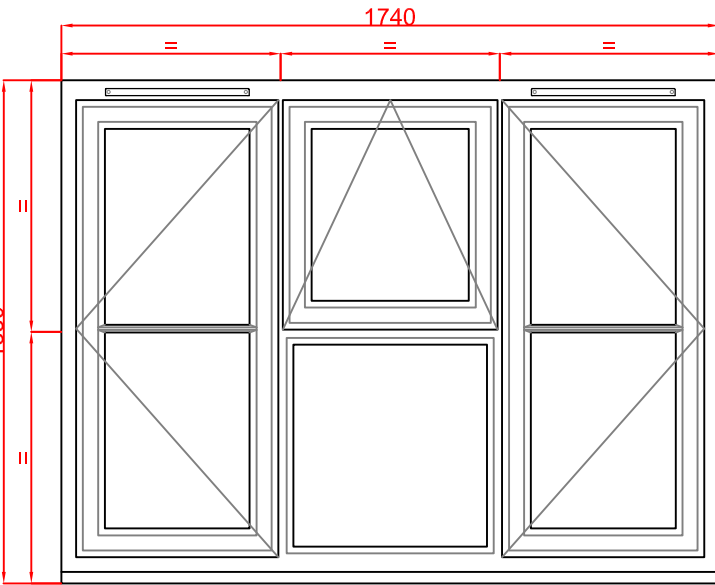


Flat 7
Lounge - EE8
Kitchen - EE7

Frame Type 2

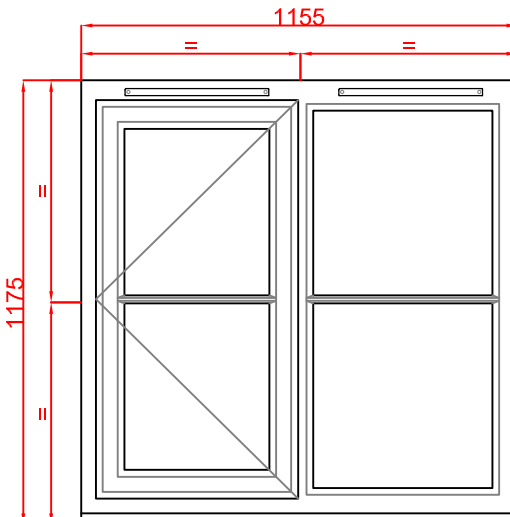


Flat 7
Side Lounge - NE2
Bathroom - WE8 (Obs)

Frame Type 3

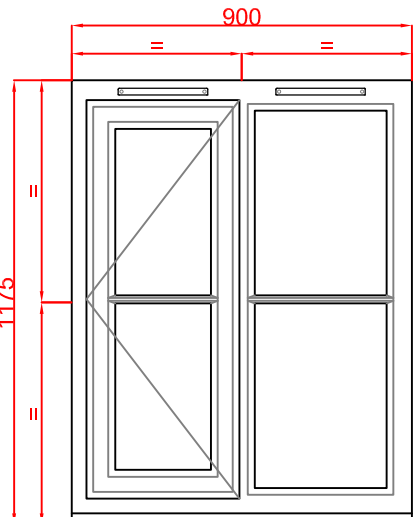


Flat 7
Rear Bedroom - EE10
Bedroom - WE7
End Bedroom WE9

Frame Type 4

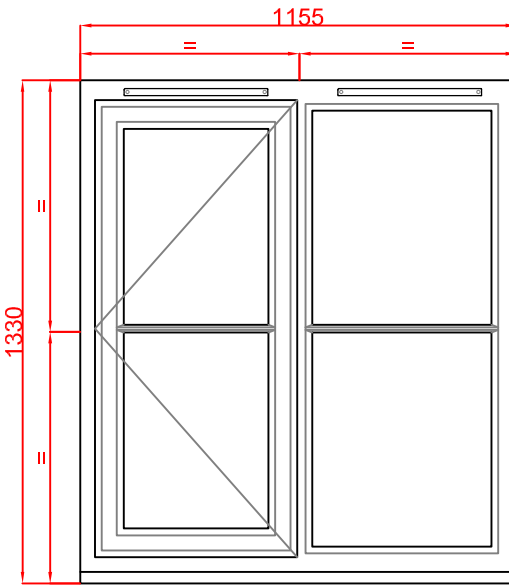

Flat 7
Side Bedroom - NE4

Door Type 1

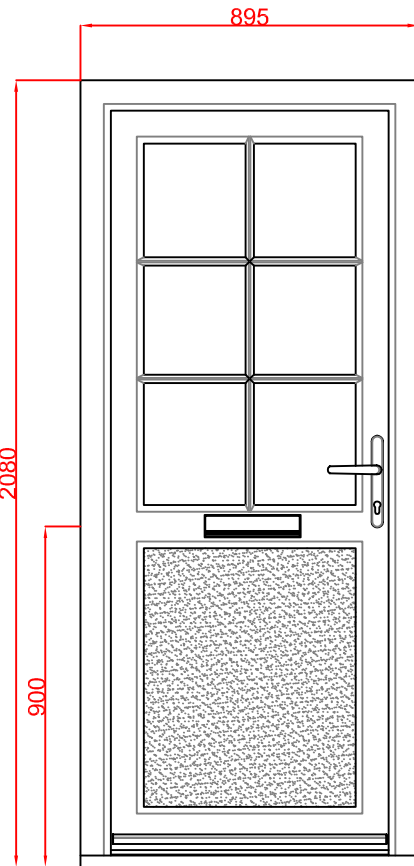

Flat 7
FED - SED1

Plot 7

Frame Type 21



Communal
Landing - NE12

Communal

sovereign group limited

Commercial Fabricators of PVCu Windows & Doors

Head Office: Vale St, Nelson, Lancs, BB9 OTA

T. 01282 618171
F. 01282 440420
E. sgl@sovereigndirect.co.uk
W. WWW.sovereigndirect.co.uk
WWW.sovereigncommercial.co.uk

Drawn:

Date: 22 September 2025

Scale: 1:20


Drawing No: SC.36424_6

Rev: -


Title: Proposed PVC Window Normandy House ScilleY Isles

Client: Live West


Door Type 2

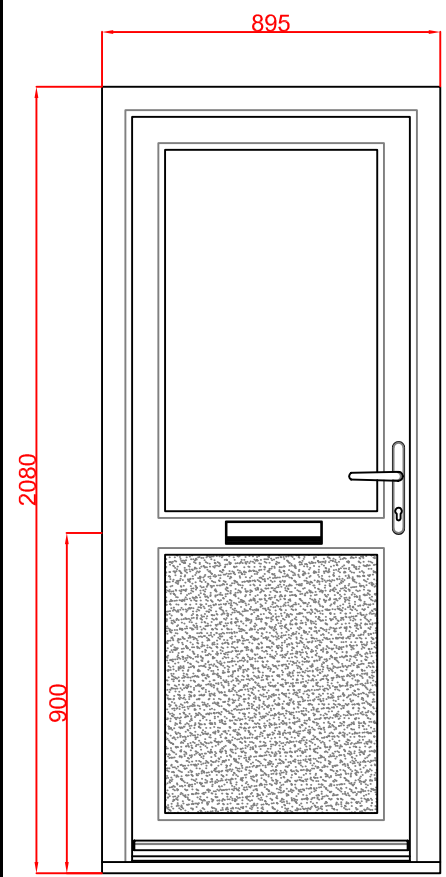


Frame Type 5

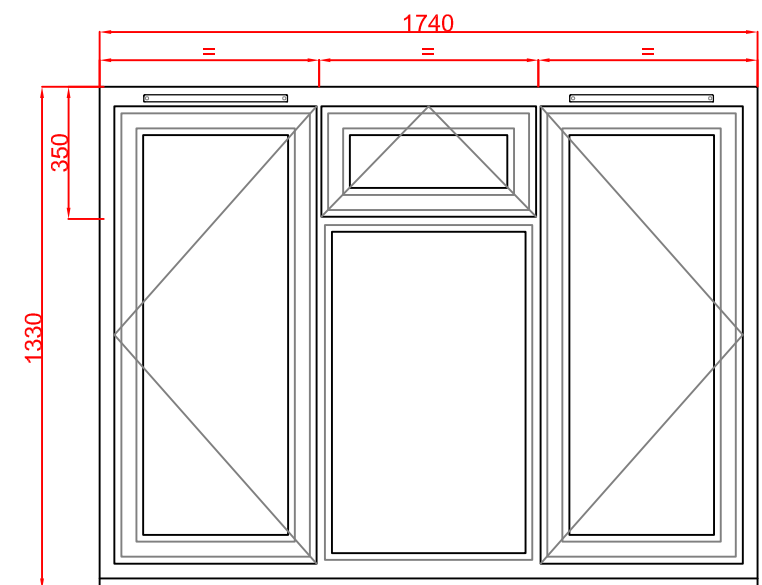


Frame Type 6

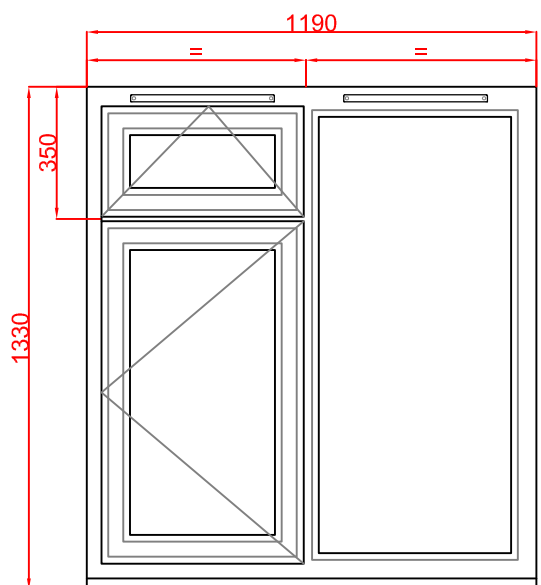

Frame Type 7

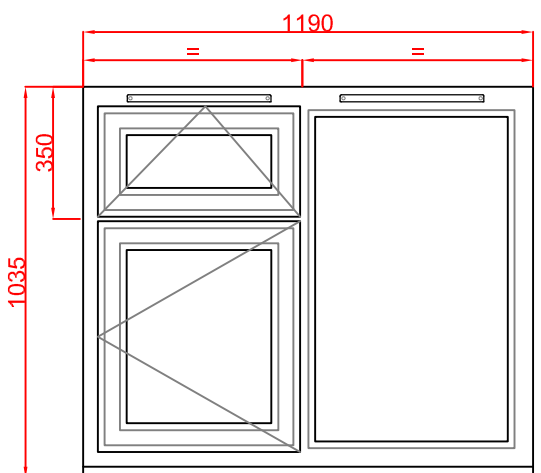

Frame Type 8

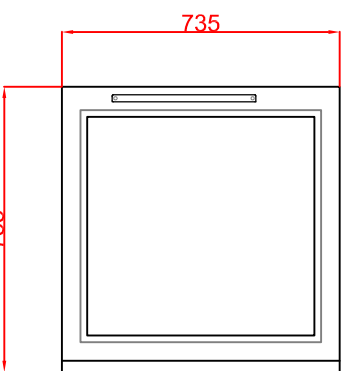

Flat 8

Rear Bedroom - WE4
Front Lounge - EE5
Front Bedroom - EE6

Flat 8

Rear Bedroom - WE3

Flat 8

Rear Kitchen - WE1
Side Kitchen - NE3

Flat 8


Side Porch SE18

Plot 8


Flat 8

FED - NED1


Frame Type 9

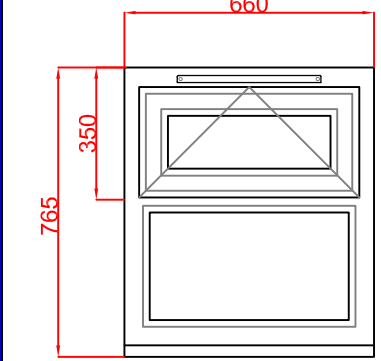


Frame Type 10

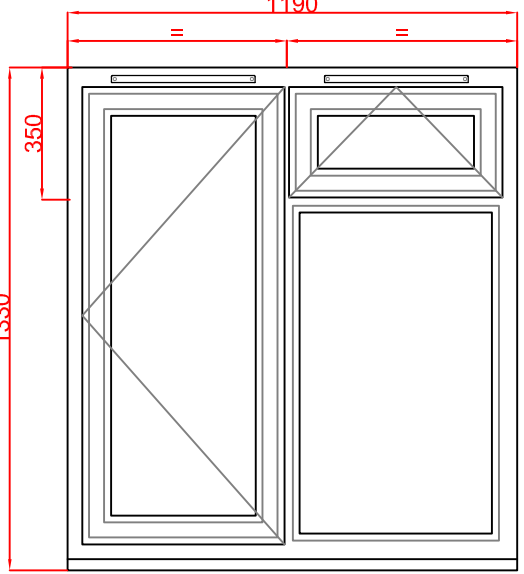


Frame Type 11

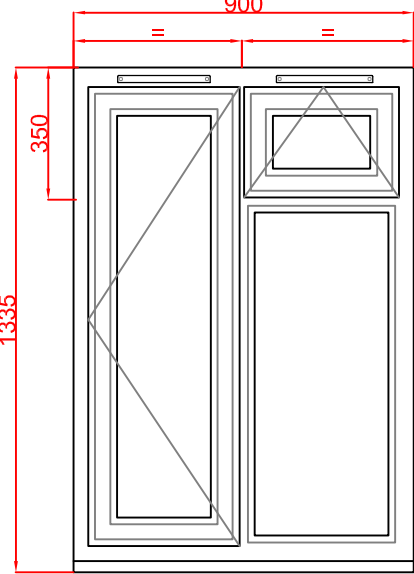

Frame Type 12

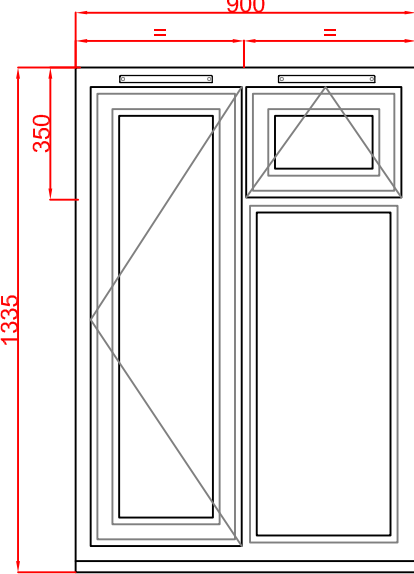

Frame Type 13

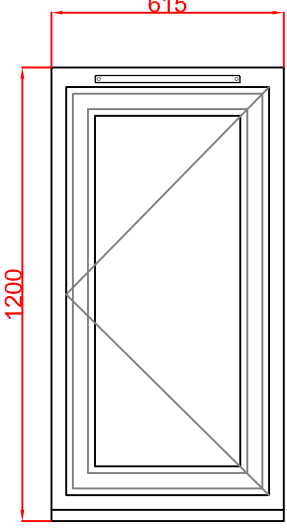

Flat 8

Rear Porch - WE2

Flat 8

Front Kitchen - EE9
Side Lounge - NE1

Flat 8

Bathroom - WE5 (Obs)

Flat 8

Hall - EE4

Flat 8

WC - WE6
Side Hall - SE19

sovereign group

limited

Commercial Fabricators

of PVCu

Windows & Doors

Head Office: Vale St, Nelson, Lancs, BB9 OTA

T. 01282 618171

F. 01282 440420

E. sgl@sovereigndirect.co.uk

W. WWW.sovereigndirect.co.uk

WWW.sovereigncommercial.co.uk

Drawn:

Scale:

Title:

Date:

Drawing No:

Client:

22 September 2025

SC.36424_7

Live West

Rev:

-

Proposed PVC Window

Normandy House

Scilley Isles

Frame Type 2

Handed to the Elevation

Flat 9

Front Bedroom - NE5
Front Lounge - NE6
Bedroom - SE6

Frame Type 14

Handed to the Elevation

Flat 9

Bedroom - SE5

Frame Type 15

Handed to the Elevation

Flat 9

Kitchen - NE7

Plot 9

Frame Type 14

Handed to the Elevation

Flat 10

Kitchen - SE4
Bedroom - WE11
Bedroom - NE8

Frame Type 4

Handed to the Elevation

Flat 10

Lounge - SE2

Frame Type 2

Handed to the Elevation

Flat 10

Bedroom - WE10

Frame Type 16

Handed to the Elevation
Flat 10

Bathroom - WE12 (Obs)
W.C - WE13 (Obs)

Frame Type 17

Handed to the Elevation
Flat 10

Lounge RHS - SE3
Lounge LHS - SE1

Plot 10

Sovereign Group Ltd. has made every effort to ensure that the information contained on this drawing is correct, but cannot be held responsible for errors or omissions. This drawing must not be copied or used for any other purpose other than for which it is supplied without the consent from Sovereign Group Limited.

sovereign group limited

Commercial Fabricators of PVCu Windows & Doors

Head Office: Vale St, Nelson, Lancs, BB9 0TA

T. 01282 618171
F. 01282 440420
E. sgl@sovereigndirect.co.uk
W. WWW.Sovereigndirect.co.uk
WWW.Sovereigncommercial.co.uk

Drawn:

Date: **22 September 2025**

Scale: **1:20**

Drawing No: **SC.36424_8**

Rev: **-**

Title:


**Proposed PVC Window
Normandy House
Scilley Isles**

Client:

Live West

Frame Type 18


1205

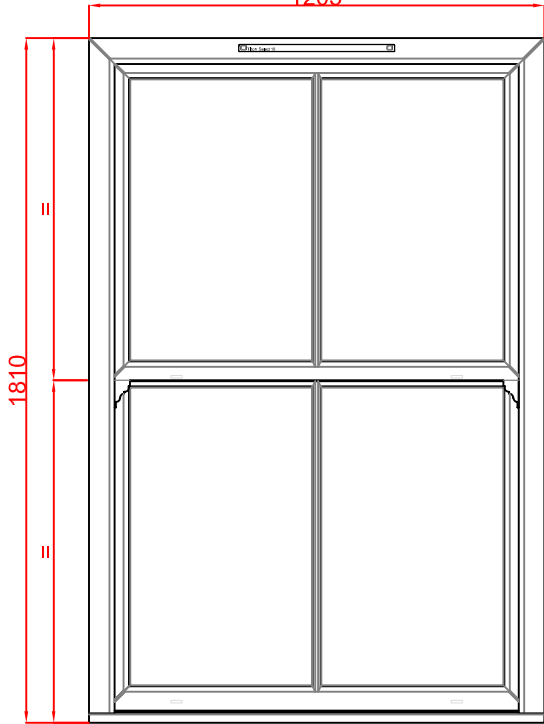

Flat 1
Rear Bedroom - NE15

Frame Type 19


800

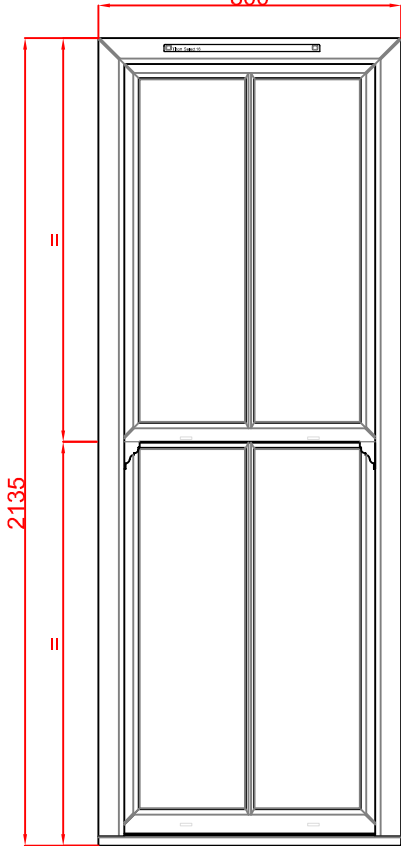

Flat 1
Front Lounge (LHS) - SE13
Front Lounge (RHS) - SE15

Frame Type 20

1185

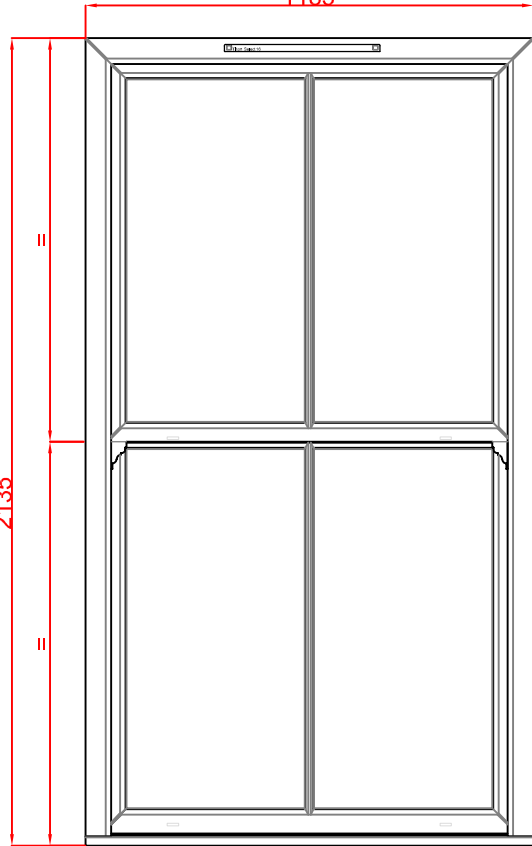


Flat 1
Lounge - SE14

Plot 1

Frame Type 18


1205

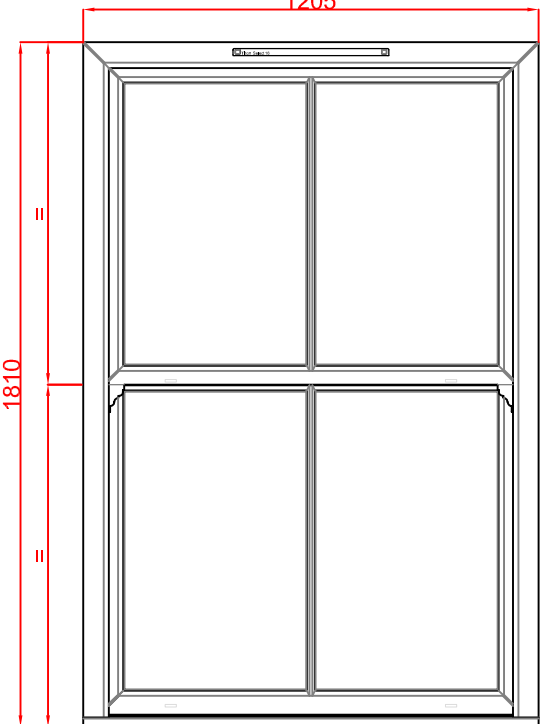

Flat 2
Rear Bedroom - NE11

Frame Type 19


800

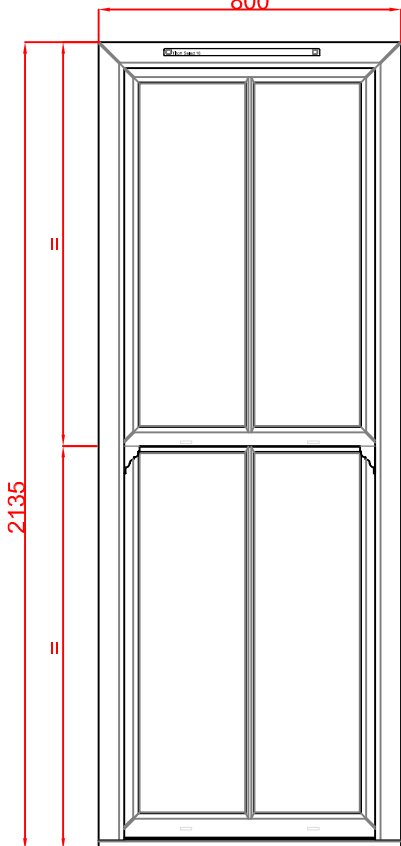

Flat 2
Front Lounge (LHS) - SE15
Front Lounge (RHS) - SE17

Frame Type 20


1185

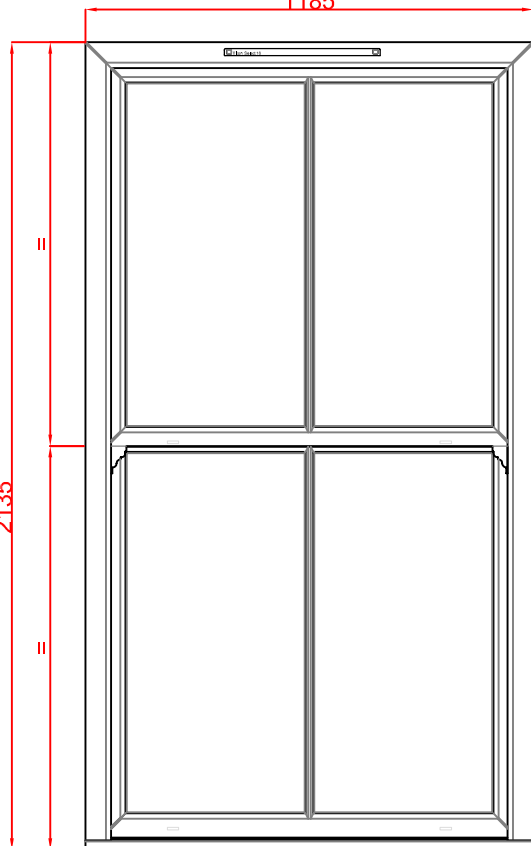

Flat 2
Lounge - SE16

Frame Type 22

745

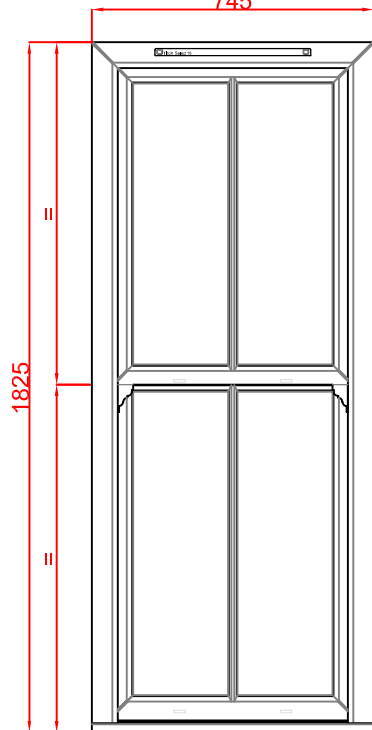

Flat 2
Side Bedroom - EE3

Plot 2

sovereign group

limited

Commercial Fabricators

of PVCu

Windows & Doors

Head Office: Vale St, Nelson, Lancs, BB9 0TA

T. 01282 618171


F. 01282 440420

E. sgl@sovereigndirect.co.uk

W. WWW.sovereigndirect.co.uk

WWW.sovereigncommercial.co.uk

Drawn:	Date: 22 September 2025	
Scale: 1:20	Drawing No: SC.36424_9	Rev: -
Title: Proposed PVC Window Normandy House Scilley Isles		
Client: Live West		

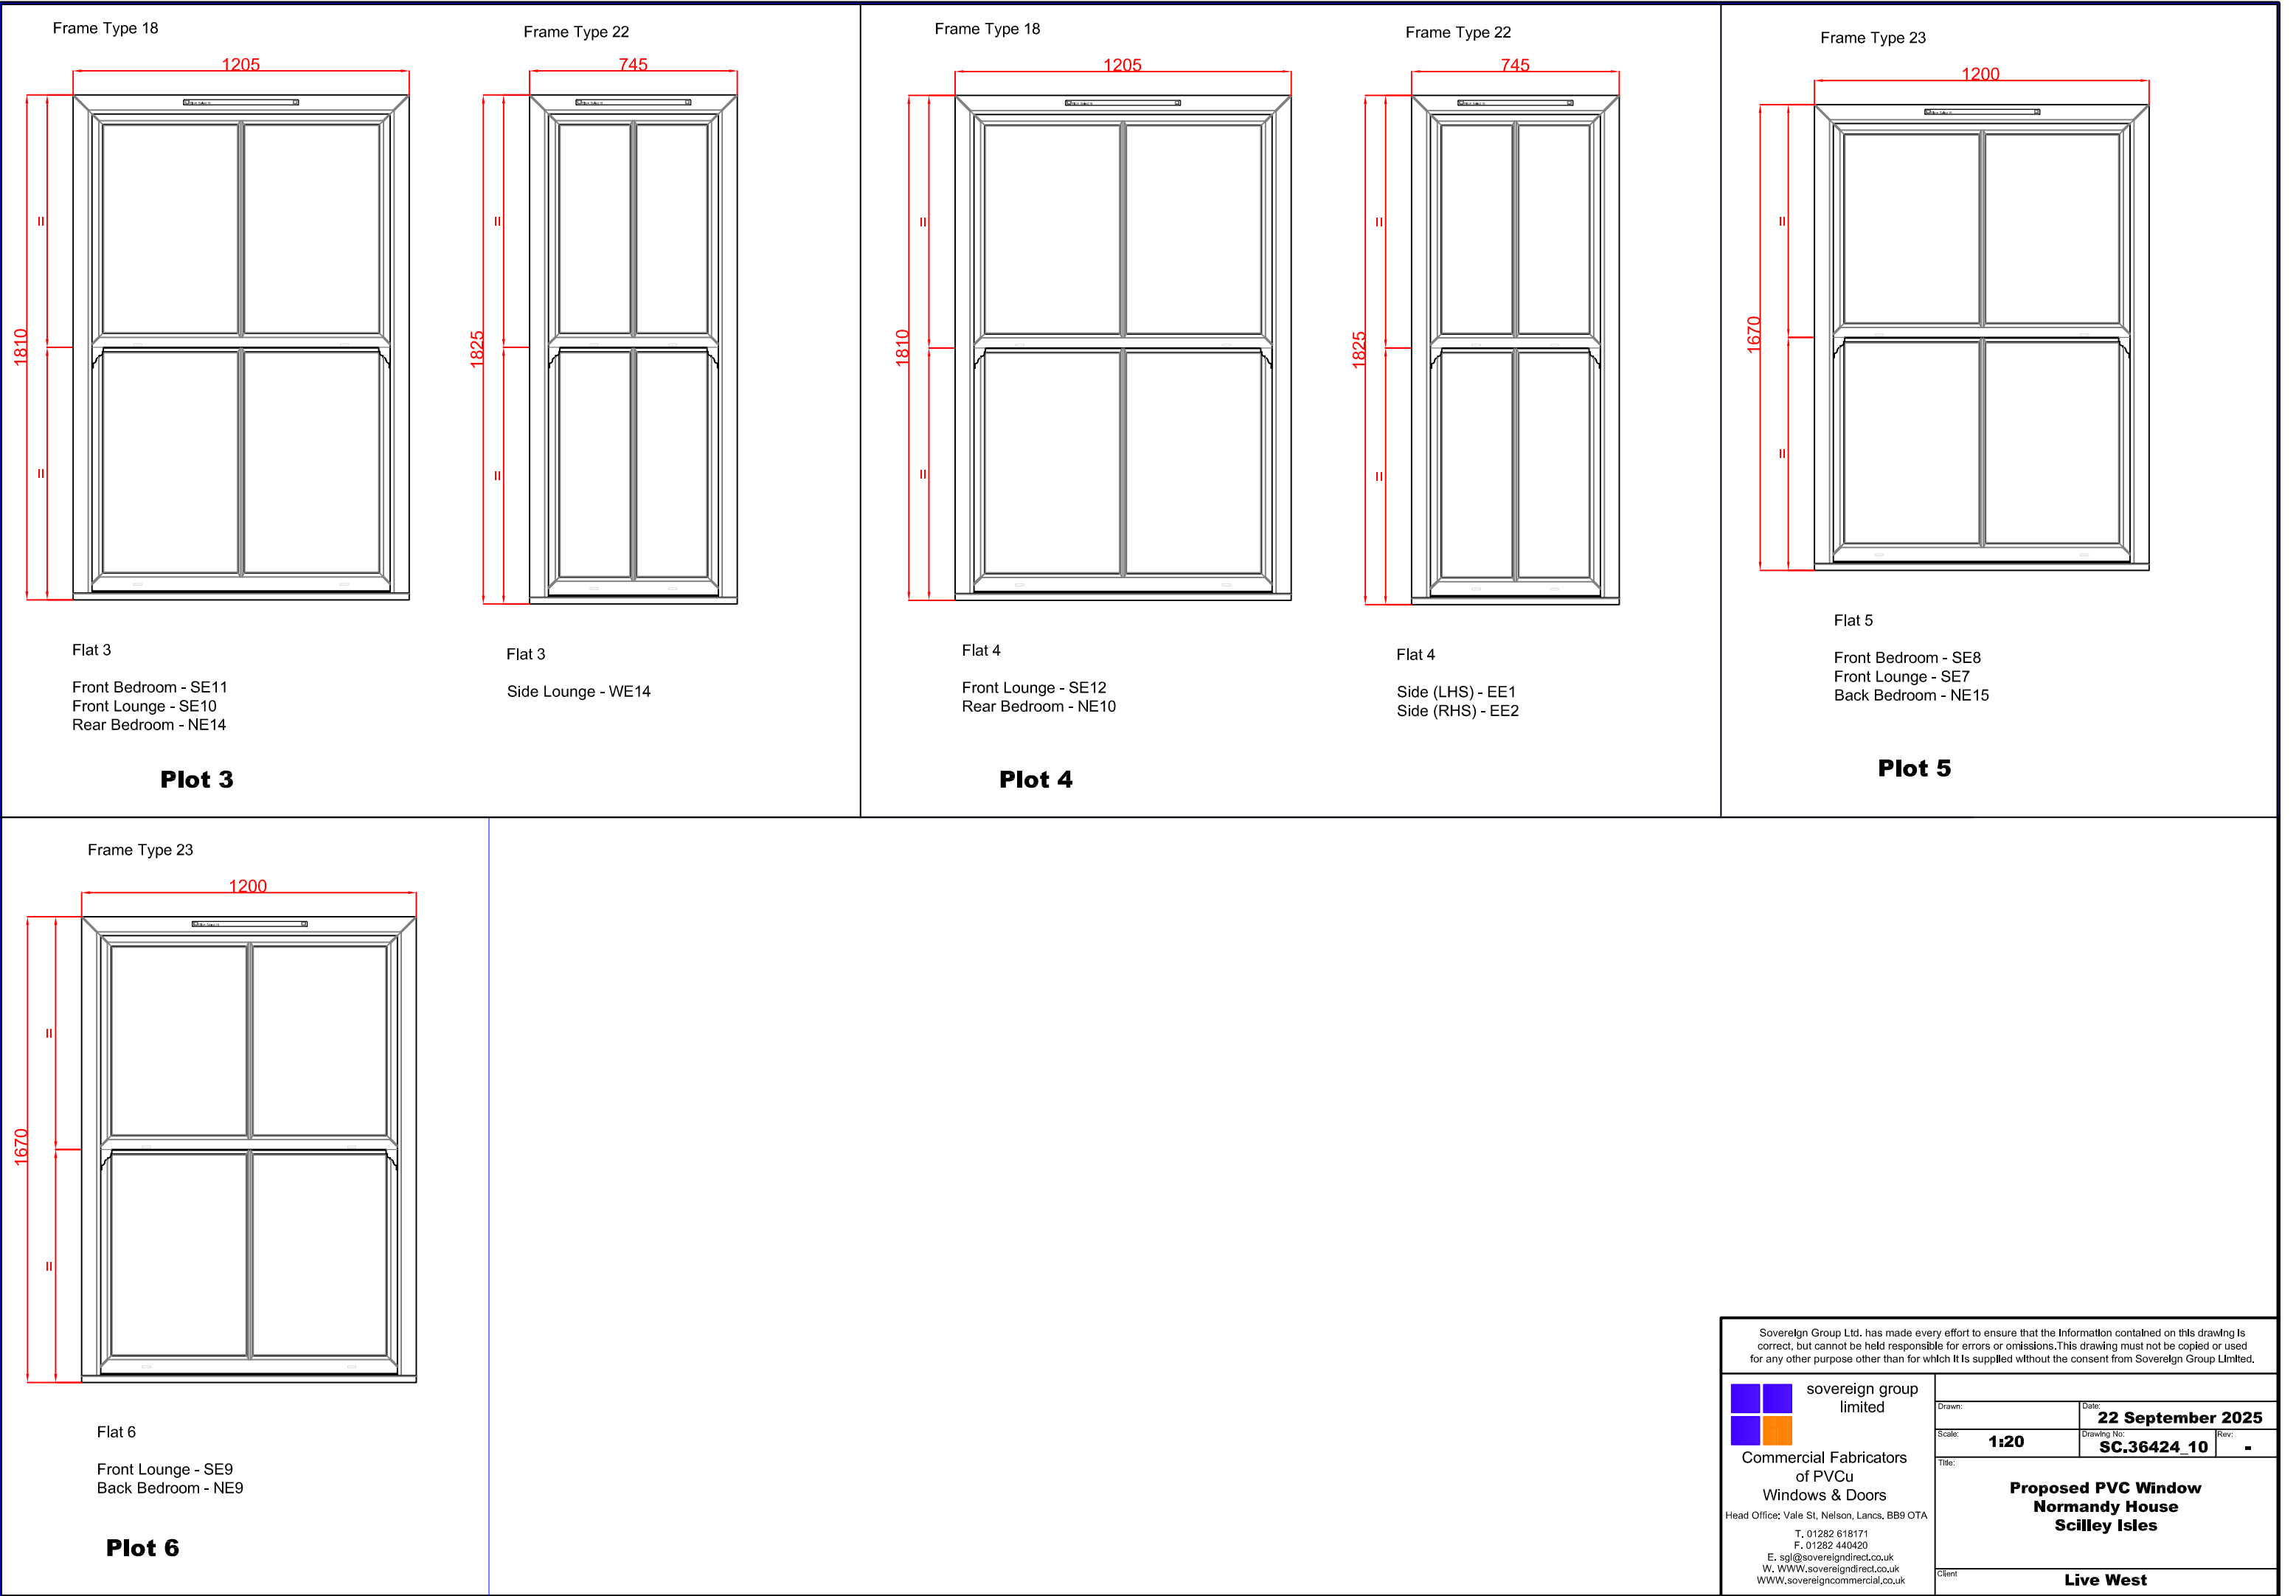

sovereign group limited

Commercial Fabricators of PVCu Windows & Doors

Head Office: Vale St, Nelson, Lancs, BB9 OTA

T. 01282 618171
F. 01282 440420
E. sgl@sovereigndirect.co.uk
W. WWW.sovereigndirect.co.uk
WWW.sovereigncommercial.co.uk

Drawn:

Date: 22 September 2025


Scale: 1:20

Drawing No: SC.36424_10

Rev: -


Title: Proposed PVC Window Normandy House Scilley Isles

Client: Live West

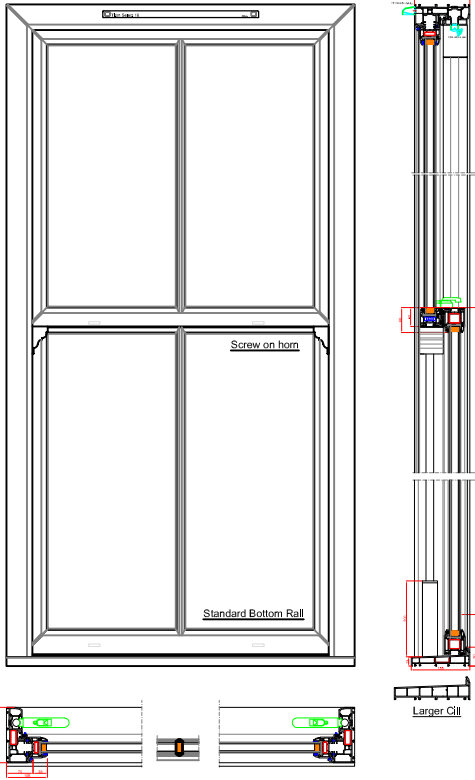



Standard window - with Horns




PVC Vertical Sliding Sash

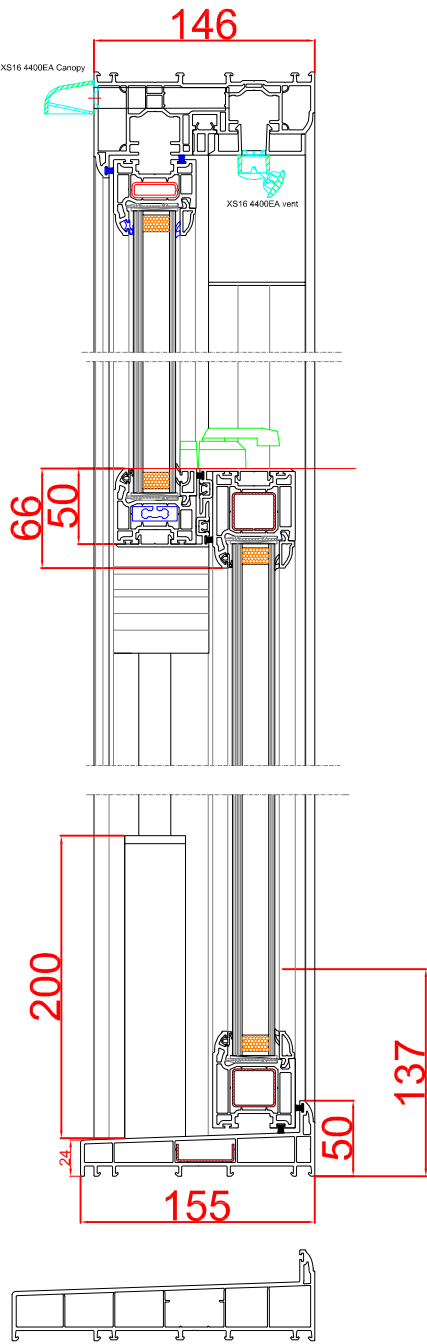


Larger Cill

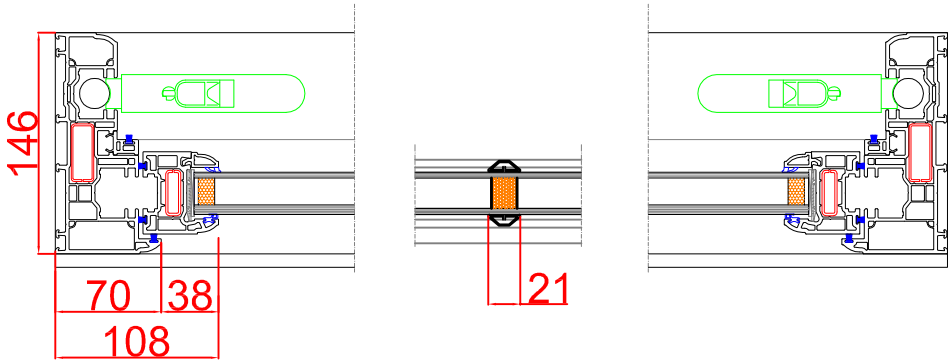


Sovereign Group Ltd. has made every effort to ensure that the Information contained on this drawing is correct, but cannot be held responsible for errors or omissions. This drawing must not be copied or used for any other purpose other than for which it is supplied without the consent from Sovereign Group Limited.			
 sovereign group limited Commercial Fabricators of PVCu Windows & Doors Head Office: Vale St, Nelson, Lancs, BB9 0TA T. 01282 618171 F. 01282 440420 E. sgl@sovereigndirect.co.uk W. WWW.sovereigndirect.co.uk WWW.sovereigncommercial.co.uk	Drawn: _____		Date: 22 September 2025
	Scale: 1:20 / 1:5		Drawing No: SC.36424_11
	Title: Vertical sliding Sash Details Normandy House Scilley Isles		Rev: -
	Client: Live West		

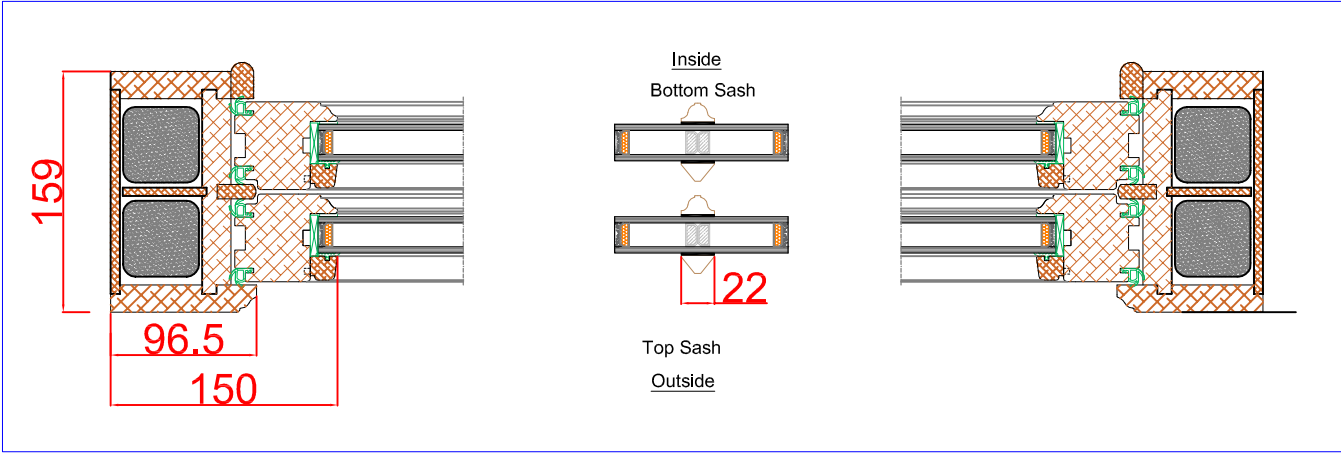
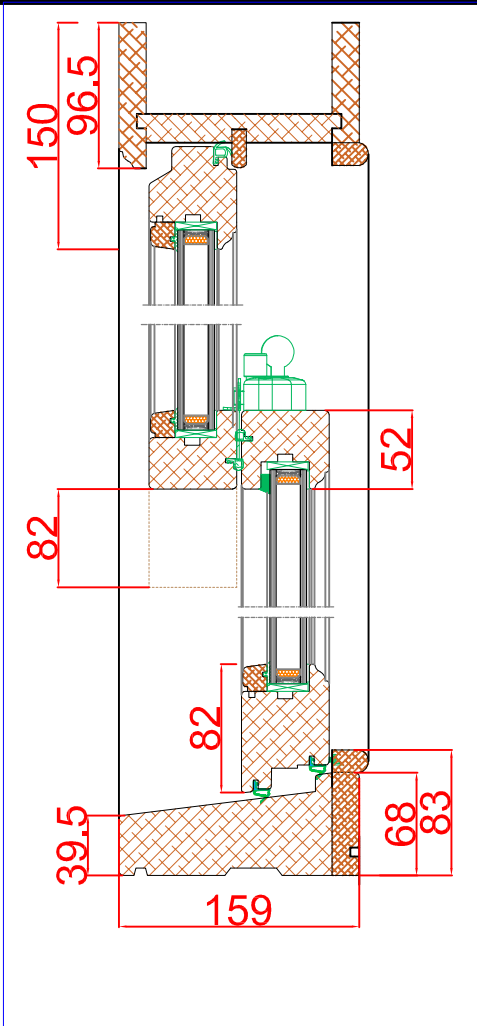
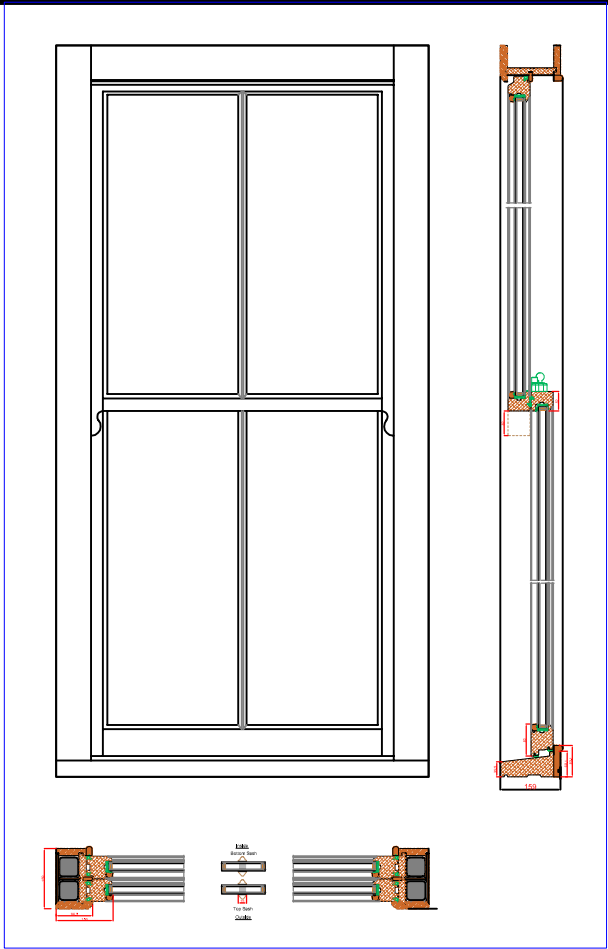


Timber Vertical Sliding Sash


Sovereign Group Ltd. has made every effort to ensure that the Information contained on this drawing is correct, but cannot be held responsible for errors or omissions. This drawing must not be copied or used for any other purpose other than for which it is supplied without the consent from Sovereign Group Limited.			
 sovereign group limited Commercial Fabricators of PVCu Windows & Doors Head Office: Vale St, Nelson, Lancs, BB9 0TA T. 01282 618171 F. 01282 440420 E. sgl@sovereigndirect.co.uk W. WWW.sovereigndirect.co.uk WWW.sovereigncommercial.co.uk	Drawn:	Date: 22 September 2025	
	Scale: 1:20 / 1:5	Drawing No: SC.36424_12	Rev: -
	Title: Vertical sliding Sash Details Normandy House Scilley Isles		
	Client: Live West		

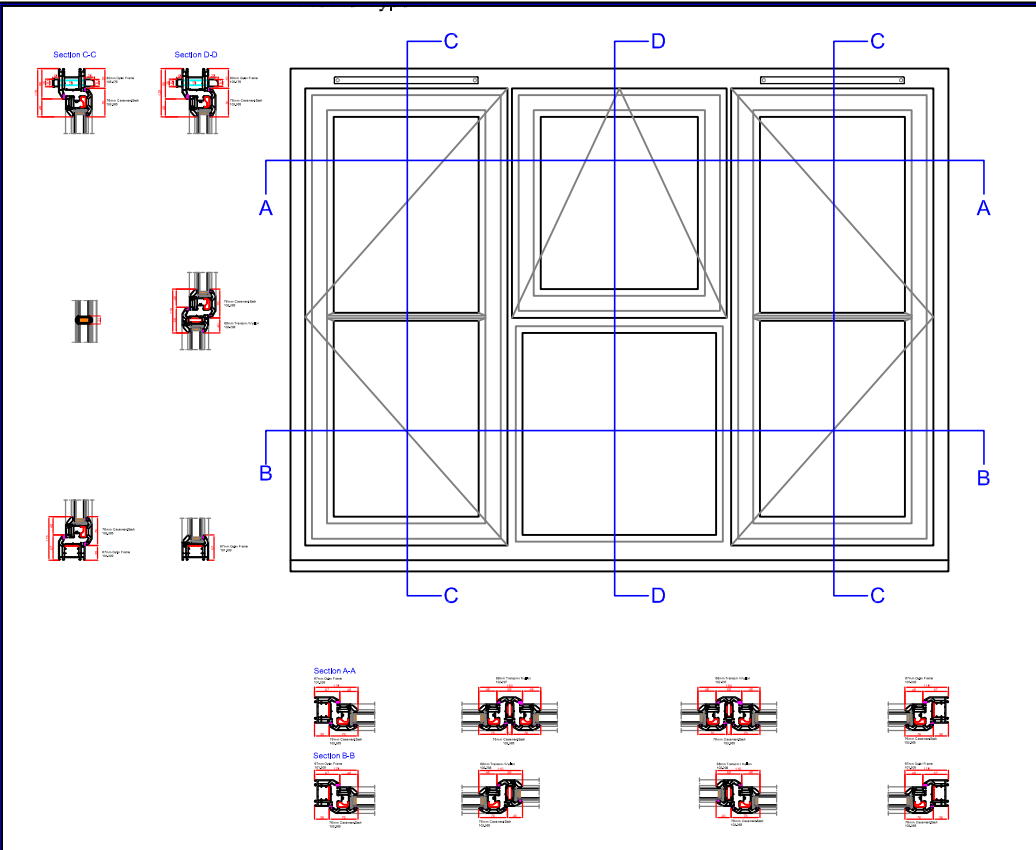


PVC Casements

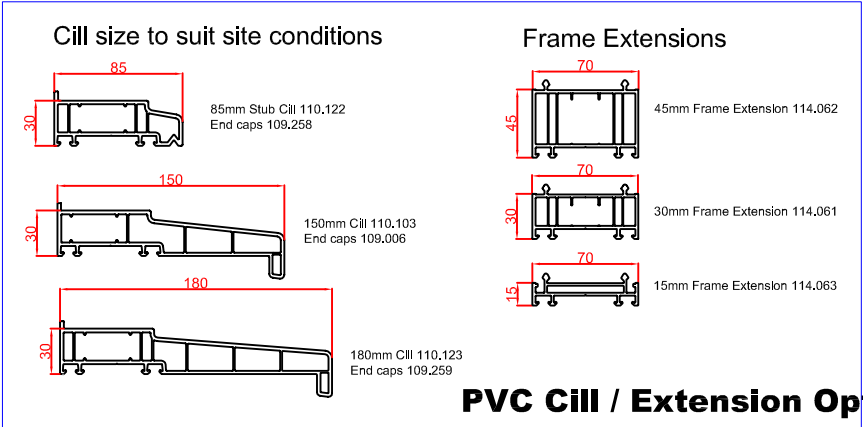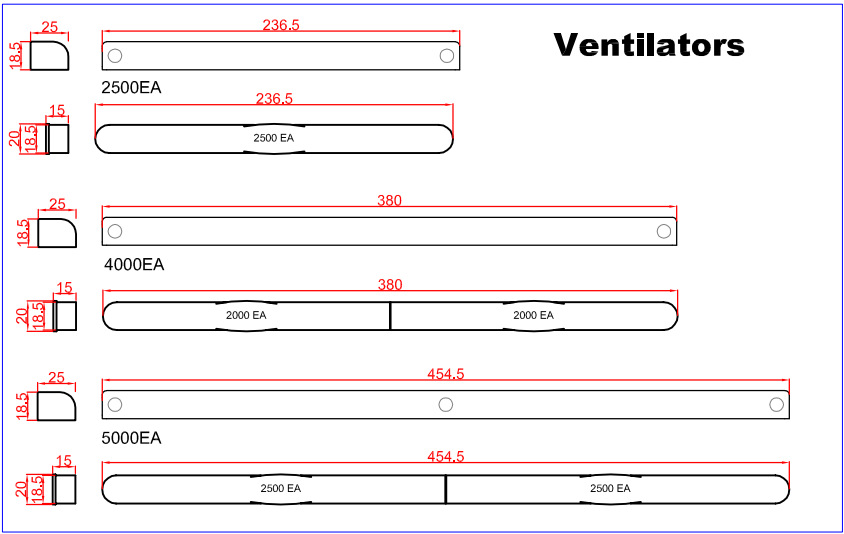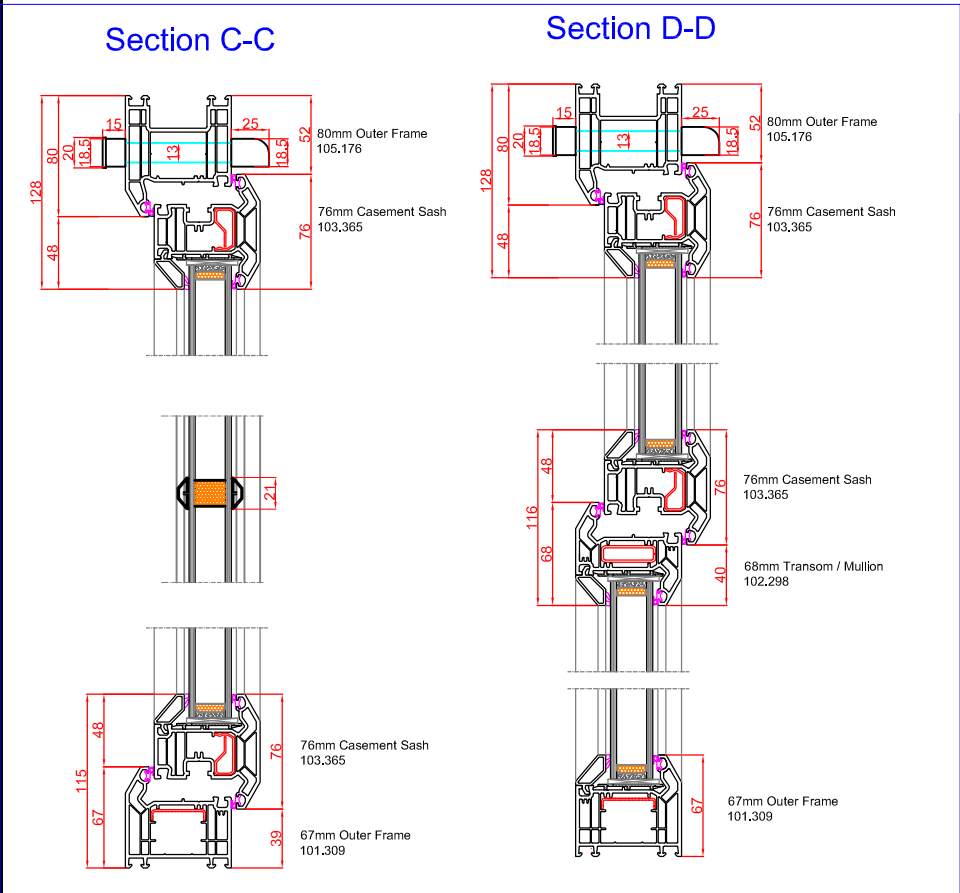


Section A-A

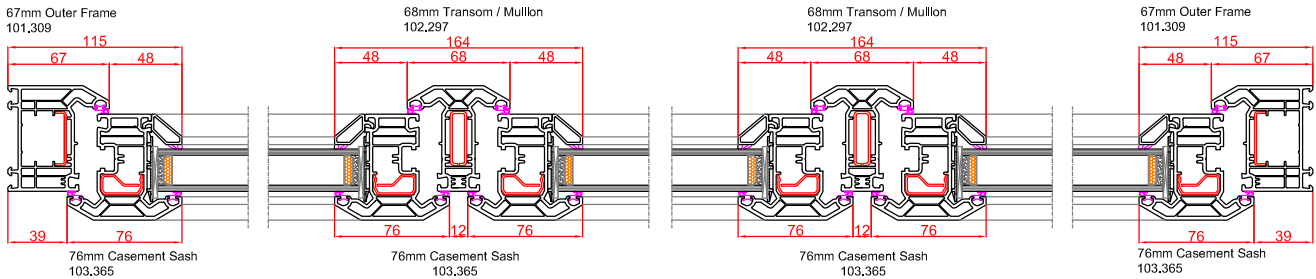


Section B-B

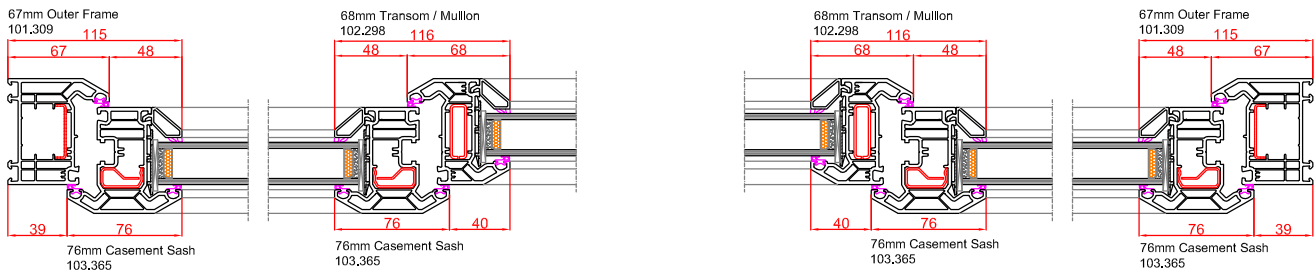



Sovereign Group Ltd. has made every effort to ensure that the Information contained on this drawing is correct, but cannot be held responsible for errors or omissions. This drawing must not be copied or used for any other purpose other than for which it is supplied without the consent from Sovereign Group Limited.

	sovereign group limited
Commercial Fabricators of PVCu Windows & Doors	
Head Office: Vale St, Nelson, Lancs, BB9 0TA	
T. 01282 618171 F. 01282 440420 E. sgl@sovereigndirect.co.uk W. www.sovereigndirect.co.uk www.sovereigncommercial.co.uk	


Drawn:	Date: 22 September 2025	
Scale: 1:20 / 1:5	Drawing No: SC.36424_13	Rev: -
Title: PVC Casement Details Normandy House Scilley Isles		
Client:	Live West	

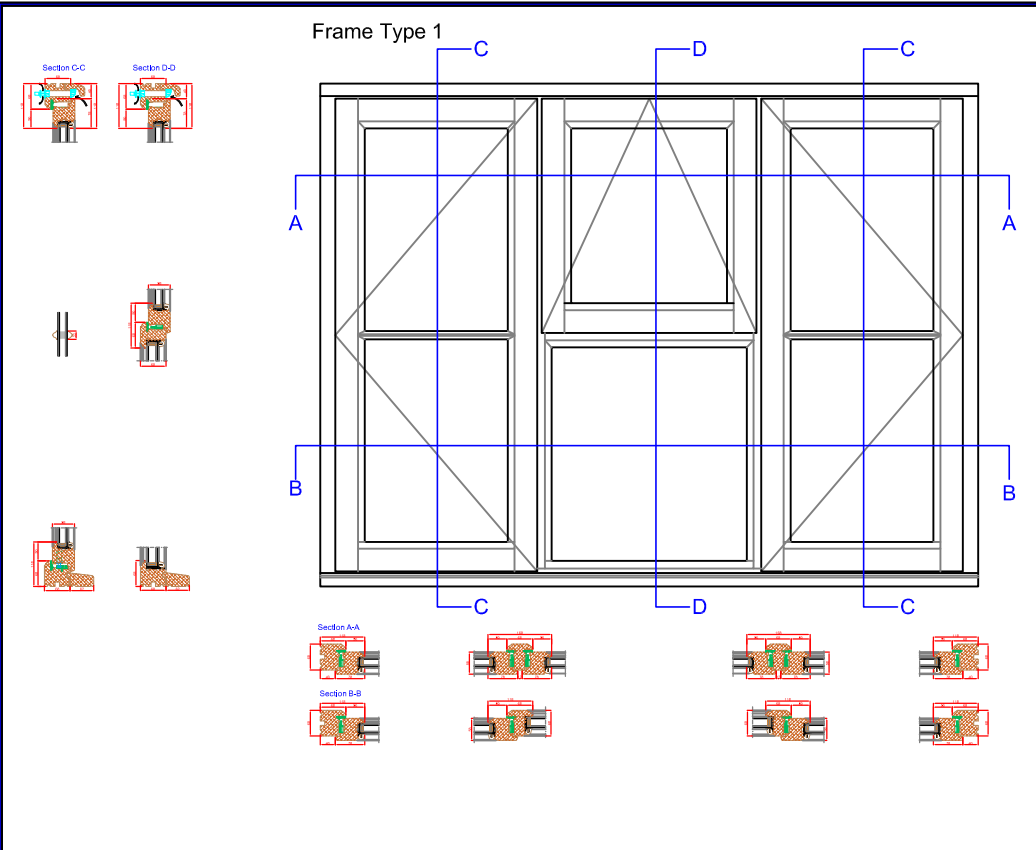

Timber Casements

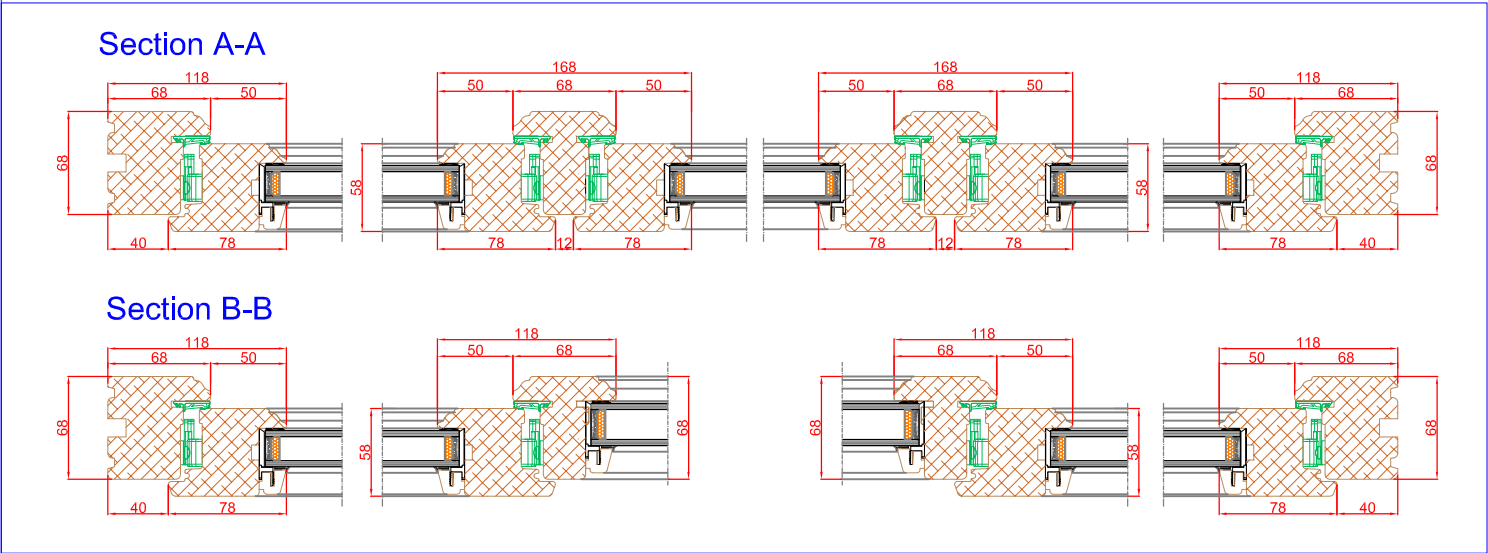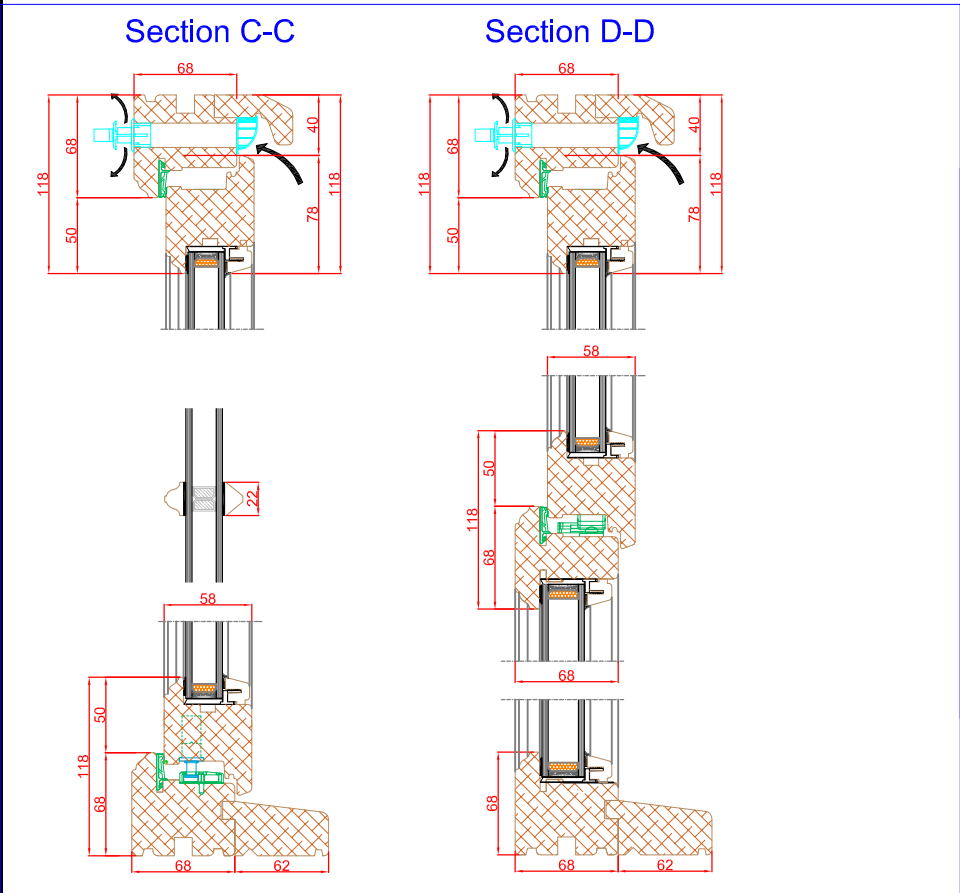

Sovereign Group Ltd. has made every effort to ensure that the Information contained on this drawing is correct, but cannot be held responsible for errors or omissions. This drawing must not be copied or used for any other purpose other than for which it is supplied without the consent from Sovereign Group Limited.



sovereign group
limited

Commercial Fabricators
of PVCu
Windows & Doors

Head Office: Vale St, Nelson, Lancs, BB9 0TA

T. 01282 618171
F. 01282 440420
E. sgl@sovereigndirect.co.uk
W. WWW.sovereigndirect.co.uk
WWW.sovereigncommercial.co.uk

Drawn:	Date: 22 September 2025	
Scale: 1:20 / 1:5	Drawing No: SC.36424_14	Rev: -
Title: Timber Casement Details Normandy House Scilley Isles		
Client: Live West		