

1

NE Elevation - Colour Illustration

1 : 50



1 Canadian Western Red Cedar Timber Cladding



2 Zinc Cladding - VM Zinc



3 Sliding Aluminium Window - Schuco ASE 80.HI



4 Fixed and Side Hung Aluminium Windows - Schuco AWS 70 BS.S1+



5 External glazed aluminium leaf door set - Schuco AD UP 90 SI



6 Slate Roofing - Riverstone




7 Zinc Roof - VM Zinc Quartz-Zinc



8 Timber sash and case windows



9 Suntech Ultra V mini PV panels

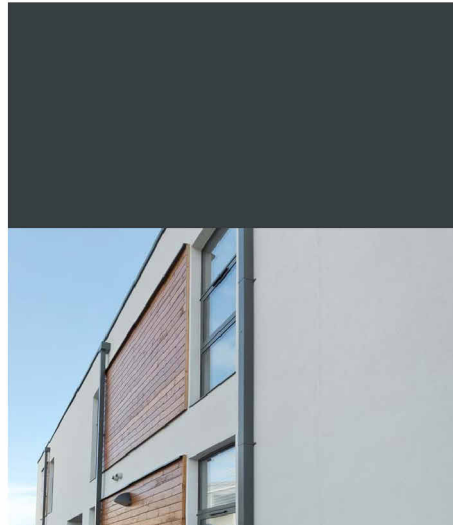

10 Aluminium pipework and hoppers to new buildings - Alumasc Squire RAL 7016



11 Cast Iron Pipework to existing building where required - J&JV Longbottom as Gutters Black



12 Bat boxes in timber weatherboarding - Nestbox Integrated Eco Bat box Crevice Design

Notes:

Drawings are based on survey data and may not accurately represent what is physically present.

Do not scale from this drawing. All dimensions are to be verified on site before proceeding with the work.

All dimensions are in millimeters unless noted otherwise.


Purcell shall be notified in writing of any discrepancies.

RECEIVED

By Tom.Anderton at 4:23 pm, Apr 02, 2025

C1	26/03/25	Planning Variations
P4	18/10/24	Planning Lighting Updates
P3	26/02/24	Updated GA Set
P2	21/09/23	Updated drawing issue for planning consent
P1	07/07/23	Drawings issued to planning authority


REV	DATE	DESCRIPTION
-----	------	-------------

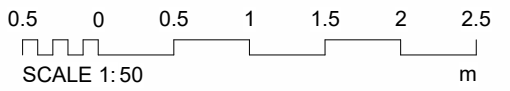

CLIENT
Council of the Isles of Scilly

PROJECT
Isles of Scilly Cultural Centre and Museum

JOB NUMBER
241601

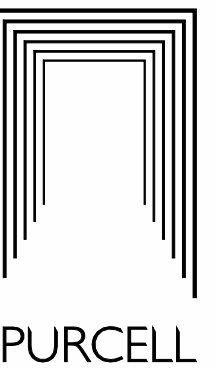

TITLE
Planning - NE Elevation - Coloured Illustration


SIZE	SCALE	LAST REVISED	DRAWN	CHECKED
A1L	1 : 50	26/03/25	GC	NP

REV	SUITABILITY/REASON FOR ISSUE
C1	PLANNING

DRAWING NUMBER
IOS-PUR-01-ZZ-DR-A-0215

Purcell Bristol Studio: 6, St Peter's Court, Bedminster, Bristol BS3 4AQ

1 SE Elevation Proposed - Coloured Illustration
1 : 50

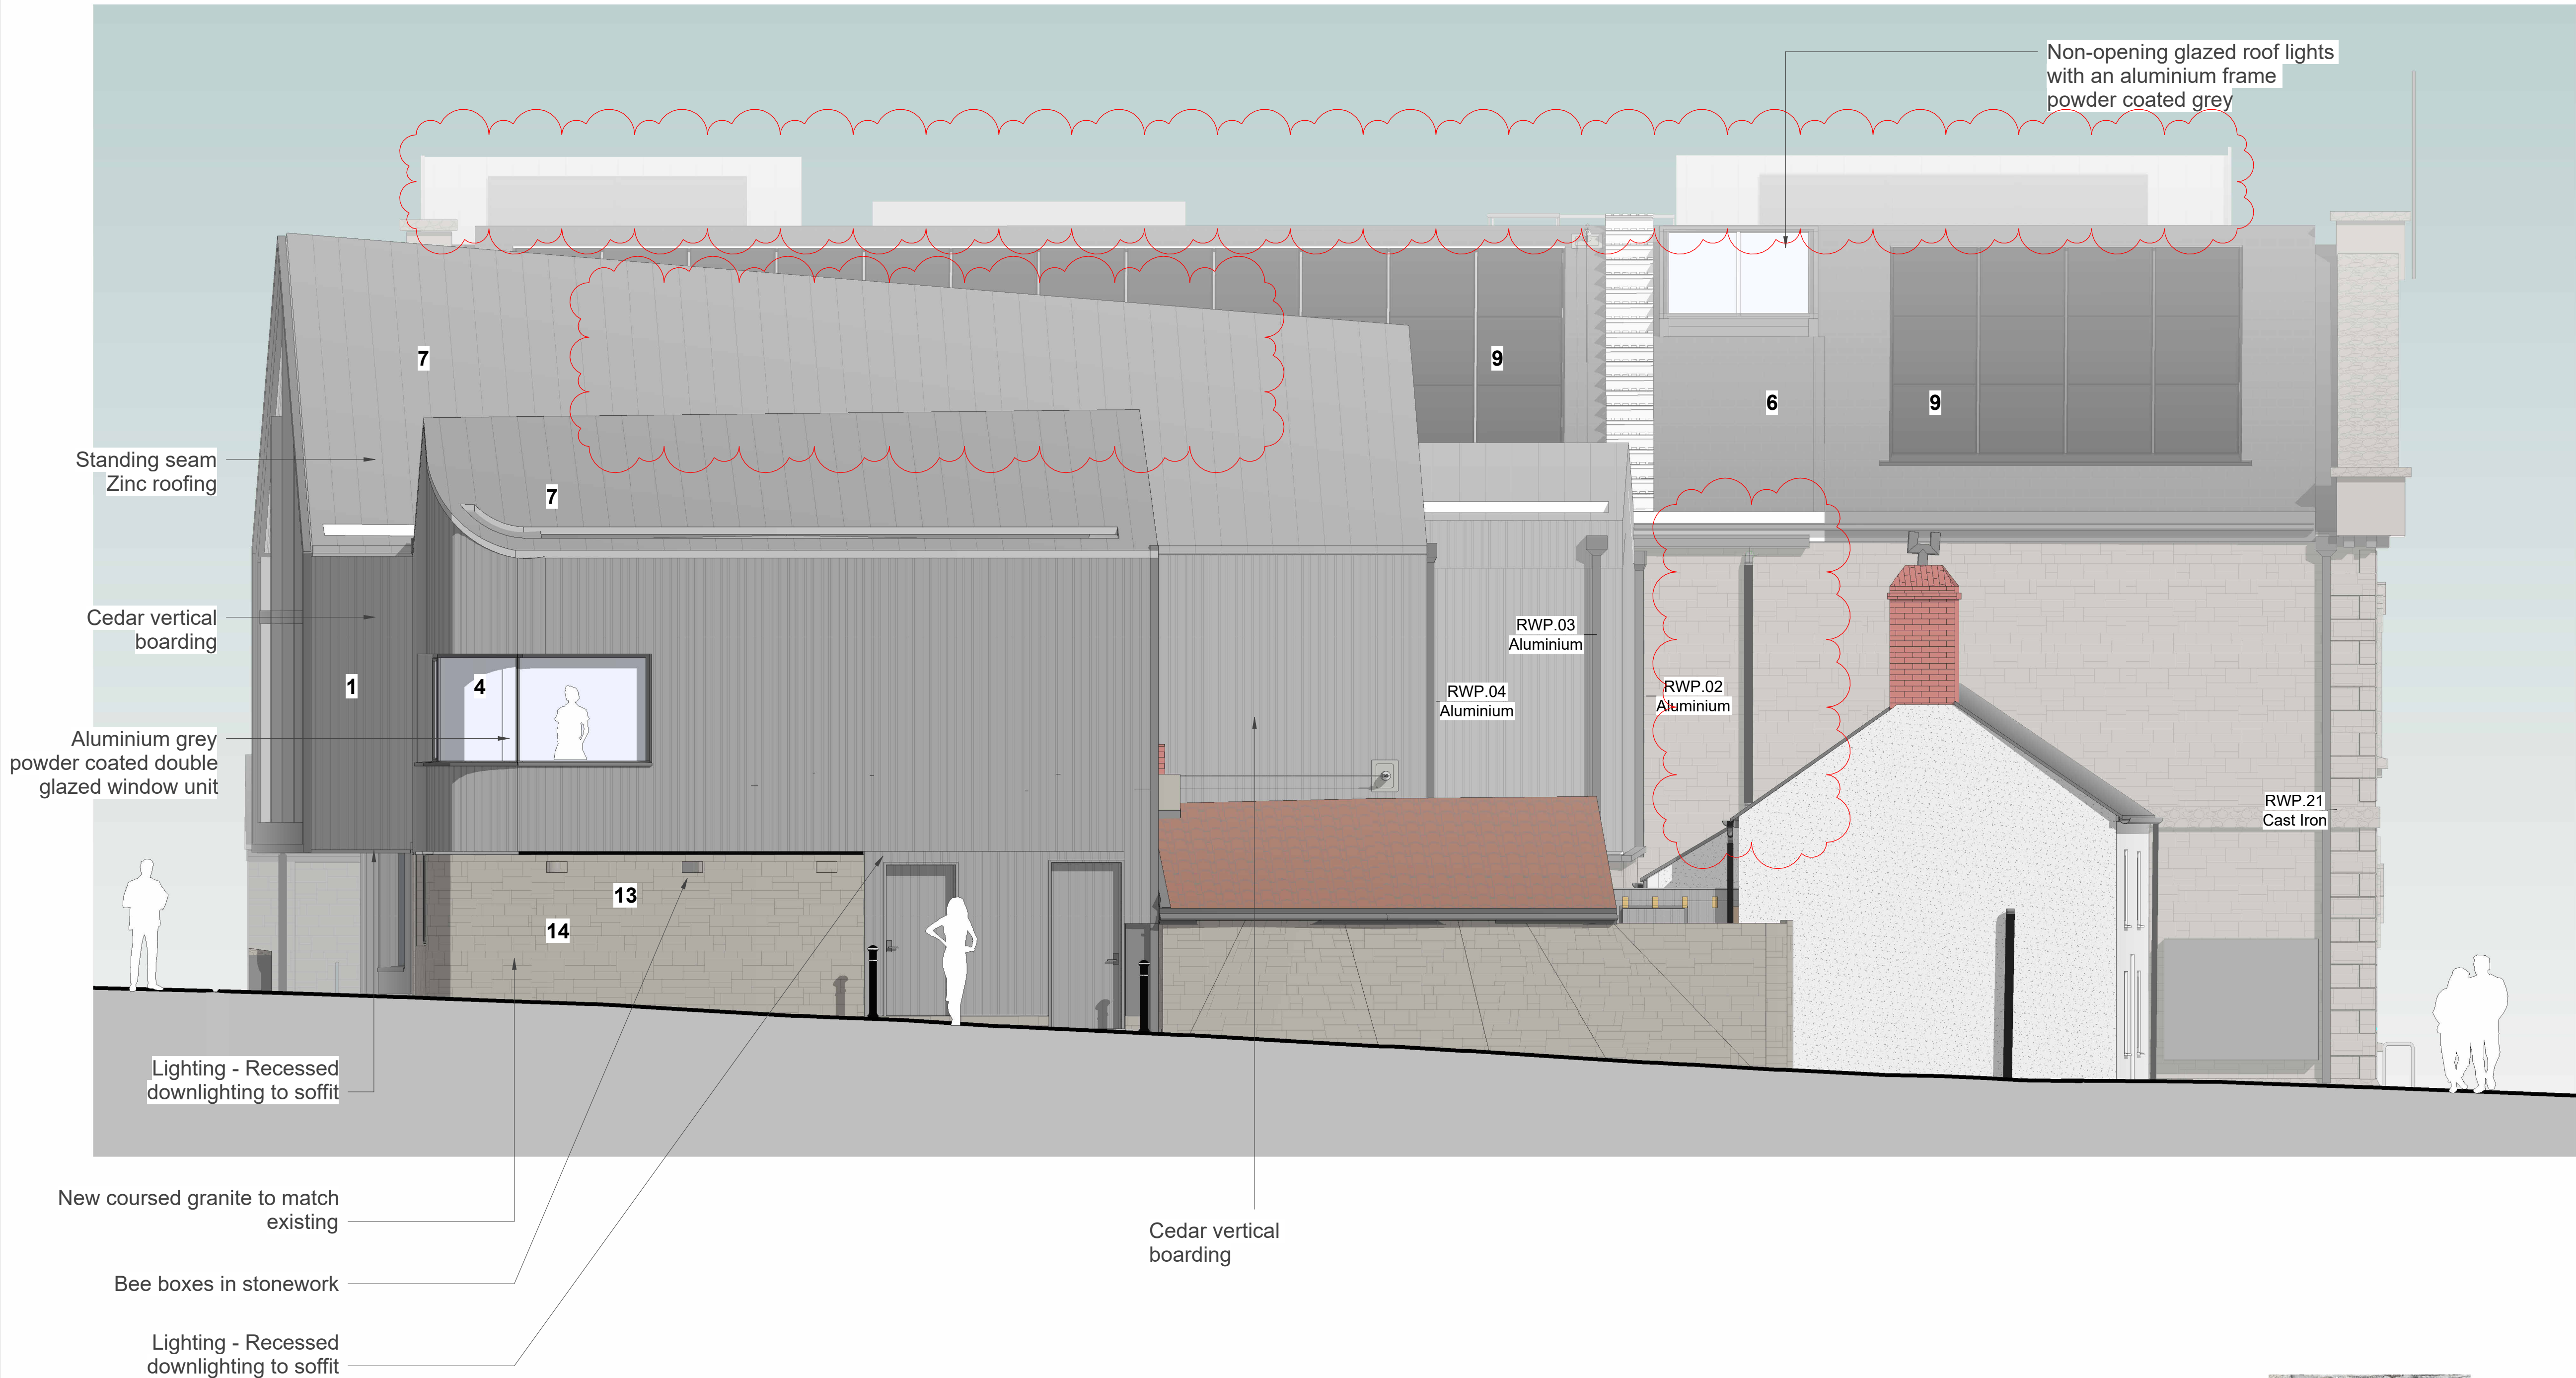

1 Canadian Western Red Cedar Timber Cladding



2 Zinc Cladding - VM Zinc



3 Sliding Aluminium Window - Schuco ASE 80.HI



4 Fixed and Side Hung Aluminium Windows - Schuco AWS 70 BS.S1+



5 External glazed aluminium leaf door set - Schuco AD UP 90 SI




6 Slate Roofing - Riverstone



7 Zinc Roof - VM Zinc Quartz-Zinc




9 Suntech Ultra V mini PV panels

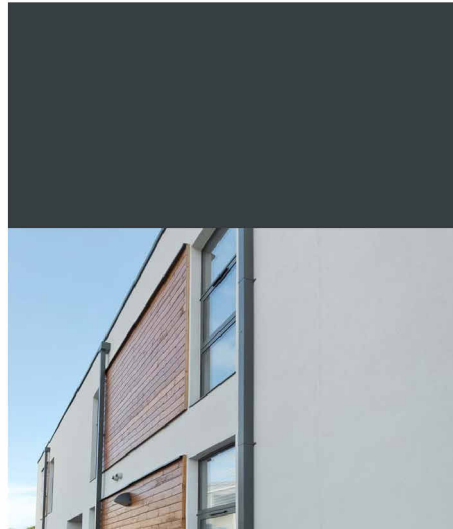

10 Aluminium pipework and hoppers to new buildings - Alumasc Squire RAL 7016



11 Cast Iron Pipework to existing building where required - J&JV Longbottom as Gutters Black

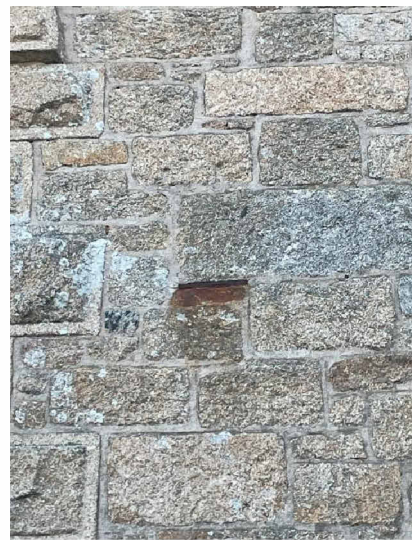

13 New Ashlar Stonework to Town Hall - Cornish Granite to Match Existing



14 Bee Brick in New Masonry - Green and Blue Solitary Bee boxes

Notes:
Drawings are based on survey data and may not accurately represent what is physically present.

Do not scale from this drawing. All dimensions are to be verified on site before proceeding with the work.

All dimensions are in millimeters unless noted otherwise.

Purcell shall be notified in writing of any discrepancies.

RECEIVED
By Tom.Anderton at 4:23 pm, Apr 02, 2025

C2	26/03/25	Planning Variations
C1	24/01/25	SVP pipe updated
P4	18/10/24	Planning Lighting Updates
P3	26/02/24	Updated GA Set
P2	21/09/23	Updated drawing issue for planning consent
P1	07/07/23	Drawings issued to planning authority
REV	DATE	DESCRIPTION

0.5 0 0.5 1 1.5 2 2.5
SCALE 1:50 m



CLIENT
Council of the Isles of Scilly
PROJECT
Isles of Scilly Cultural Centre and Museum
JOB NUMBER
241601
PURCELL

TITLE
Planning - SE Elevation - Coloured Illustration

SIZE	SCALE	LAST REVISED	DRAWN	CHECKED
A1L	1 : 50	26/03/25	GC	NP
REV	SUITABILITY/REASON FOR ISSUE			
C2	PLANNING			
DRAWING NUMBER				
IOS-PUR-01-ZZ-DR-A-0216				
Purcell Bristol Studio: 6, St Peter's Court, Bedminster, Bristol BS3 4AQ				

1

SW Elevation Proposed - Coloured Illustration

1 : 50



Notes:

Drawings are based on survey data and may not accurately represent what is physically present.


Do not scale from this drawing. All dimensions are to be verified on site before proceeding with the work.

All dimensions are in millimeters unless noted otherwise.

Purcell shall be notified in writing of any discrepancies.

RECEIVED
By Tom.Anderton at 4:23 pm, Apr 02, 2025

C1	26/03/25	Planning Variations
P4	18/10/24	Planning Lighting Updates
P3	26/02/24	Updated GA Set
P2	21/09/23	Updated drawing issue for planning consent
P1	07/07/23	Drawings issued to planning authority
REV	DATE	DESCRIPTION

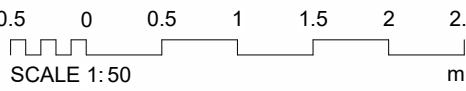

CLIENT
Council of the Isles of Scilly

PROJECT
Isles of Scilly Cultural Centre and Museum

JOB NUMBER
241601

PURCELL

TITLE
Planning - SW Elevation - Coloured Illustration

SIZE	SCALE	LAST REVISED	DRAWN	CHECKED
A1L	1 : 50	26/03/25	GC	NP

REV	SUITABILITY/REASON FOR ISSUE
C1	PLANNING

DRAWING NUMBER
IOS-PUR-01-ZZ-DR-A-0217

Purcell Bristol Studio: 6, St Peter's Court, Bedminster, Bristol BS3 4AQ



1 Canadian Western Red Cedar Timber Cladding



2 Zinc Cladding - VM Zinc



3 Sliding Aluminium Window - Schuco ASE 80.HI



4 Fixed and Side Hung Aluminium Windows - Schuco AWS 70 BS.S1+



5 External glazed aluminium leaf door set - Schuco AD UP 90 SI



6 Slate Roofing - Riverstone



7 Zinc Roof - VM Zinc Quartz-Zinc



8 Timber sash and case windows




9 Suntech Ultra V mini PV panels



10 Aluminium pipework and hoppers to new buildings - Alumasc Squire RAL 7016



11 Cast Iron Pipework to existing building where required - J&JW Longbottom as Gutters Black

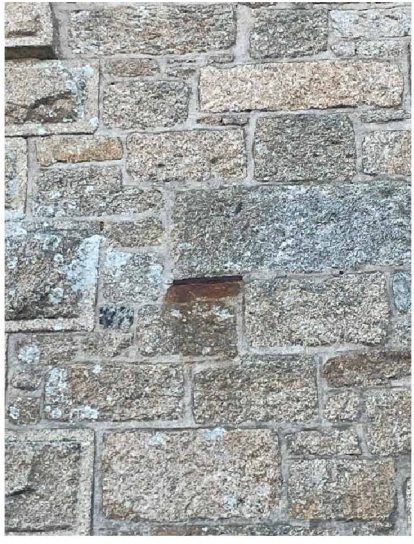


13 New Ashlar Stonework to Town Hall - Cornish Granite to Match Existing


1

NW Elevation - Coloured Illustration

1 : 50

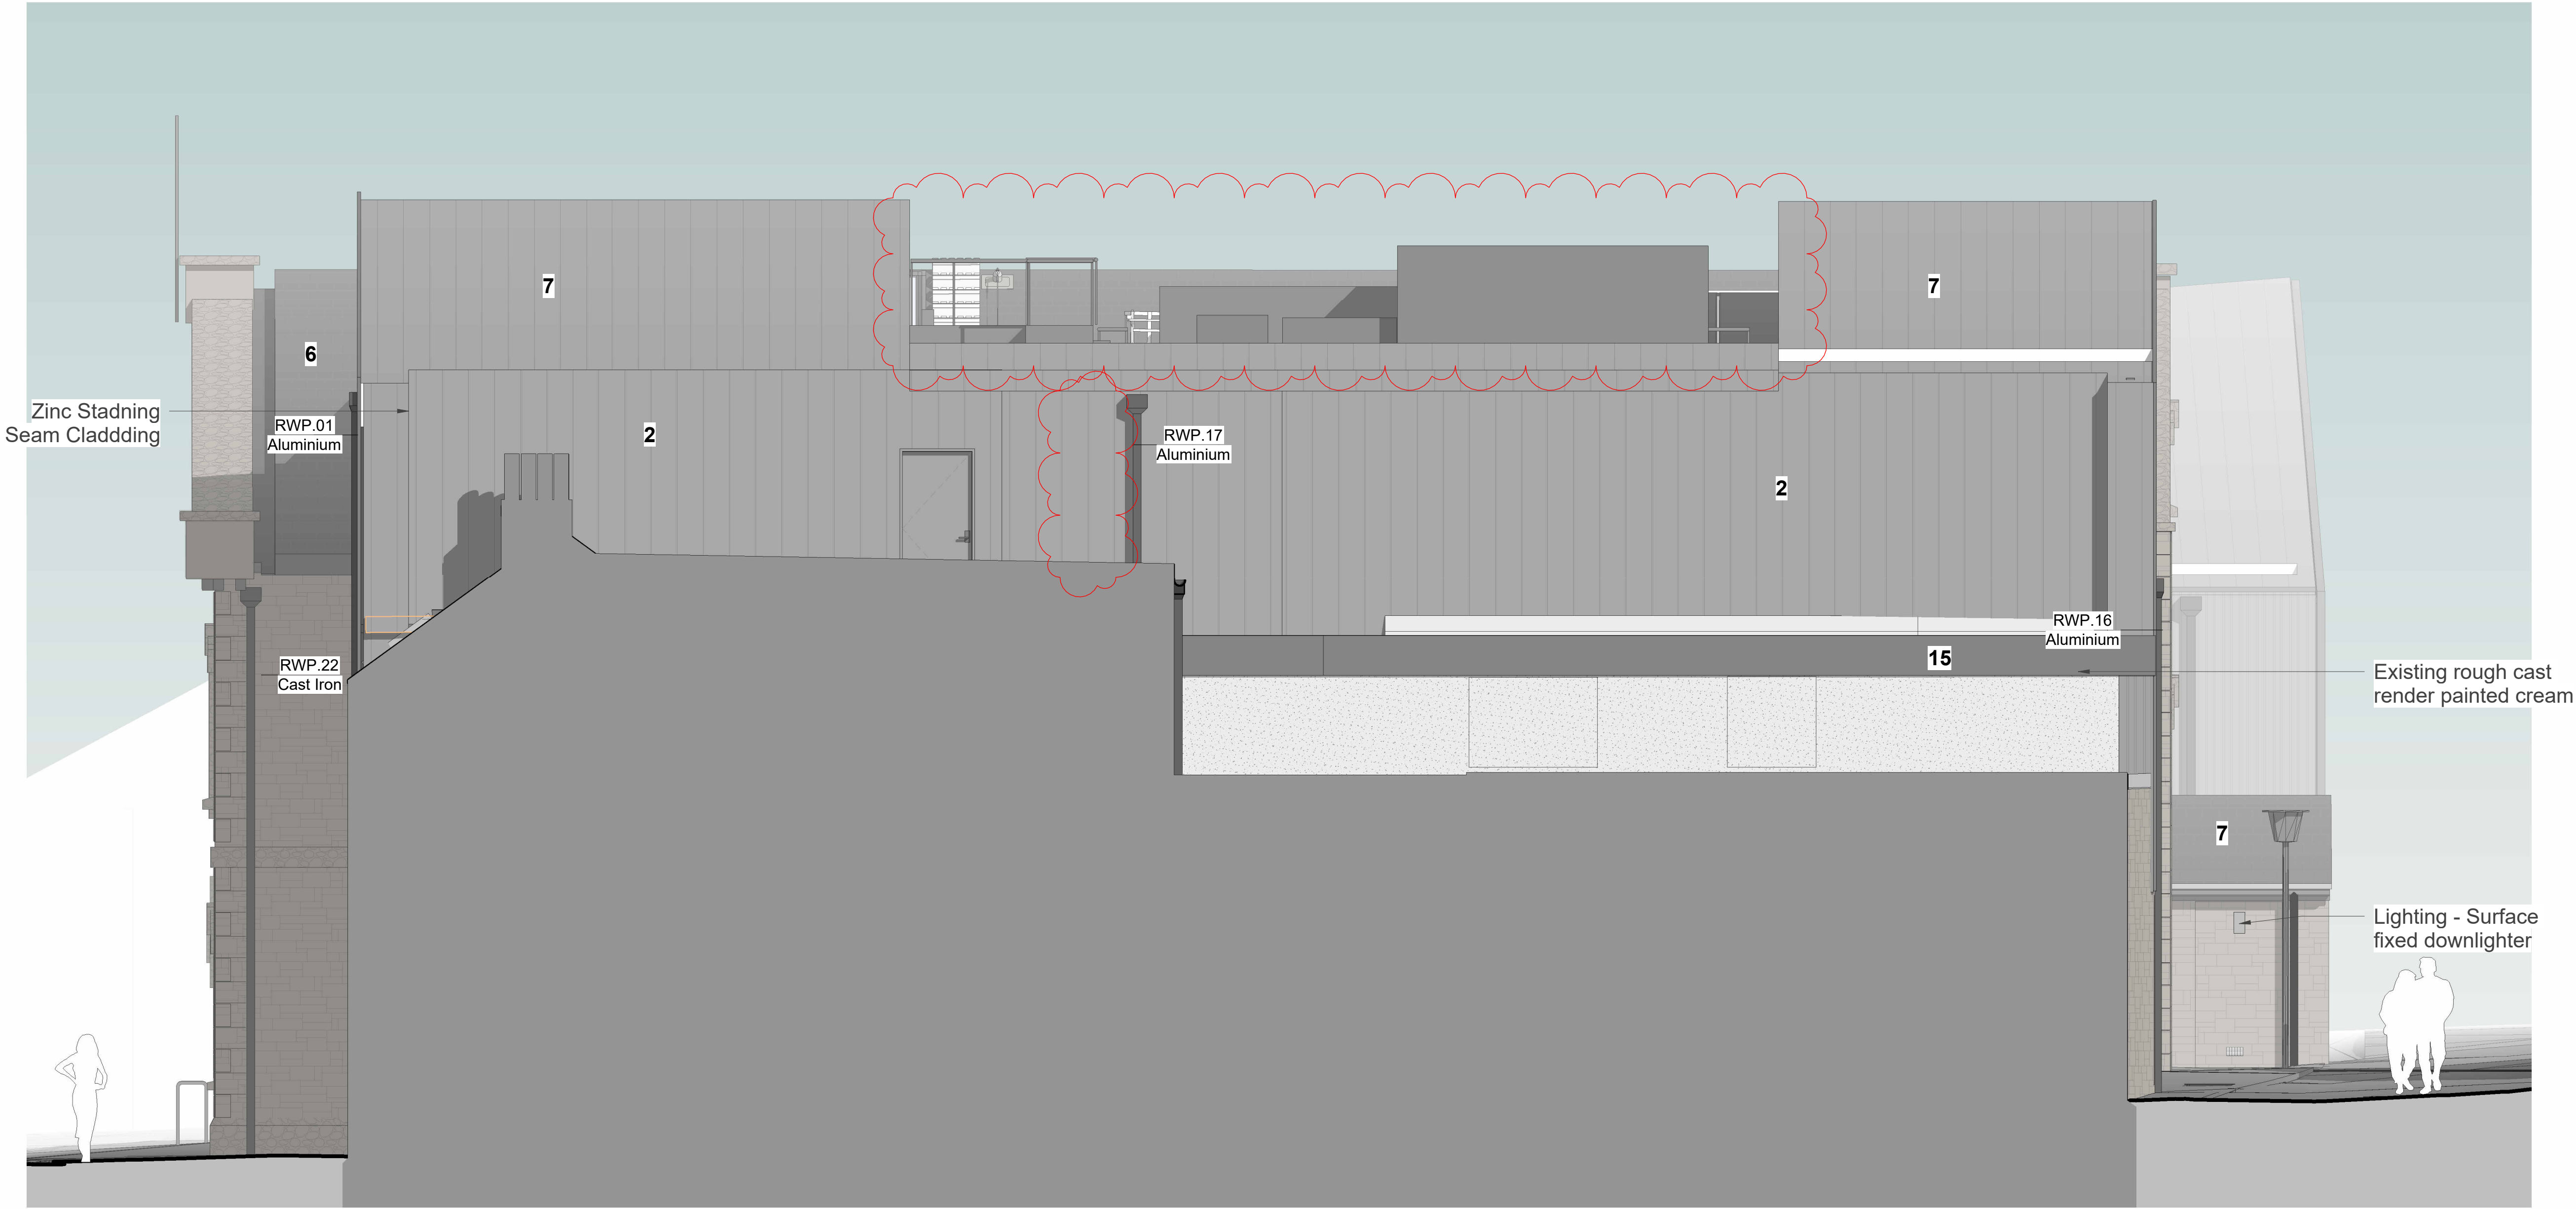

6 Slate Roofing - Riverstone

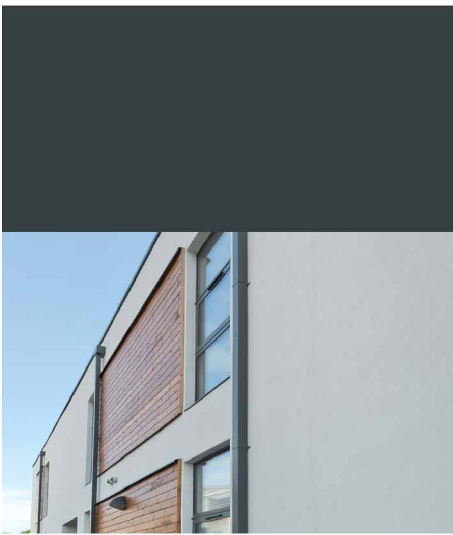

10 Aluminium pipework and hoppers to new buildings - Alumasc Sqaure RAL 7016



15 External Render - SIKA Parex Monorex GF Cream to match existing party wall



2 Zinc Cladding - VM Zinc



7 Zinc Roof - VM Zinc Quartz-Zinc



11 Cast Iron Pipework to existing building where required - J&JV Longbottom as Gutters Black

Notes:

Drawings are based on survey data and may not accurately represent what is physically present.

Do not scale from this drawing. All dimensions are to be verified on site before proceeding with the work.

All dimensions are in millimeters unless noted otherwise.

Purcell shall be notified in writing of any discrepancies.

RECEIVED
By Tom.Anderton at 4:23 pm, Apr 02, 2025

C1	26/03/25	Planning Variations
P4	18/10/24	Planning Lighting Updates
P3	26/02/24	Updated GA Set
P2	21/09/23	Updated drawing issue for planning consent
P1	07/07/23	Drawings issued to planning authority
REV	DATE	DESCRIPTION

0.5 0 0.5 1 1.5 2 2.5
SCALE 1: 50 m



CLIENT
Council of the Isles of Scilly

PROJECT
Isles of Scilly Cultural Centre and Museum

JOB NUMBER
241601

PURCELL

TITLE
Planning - NW Elevation - Coloured Illustration

SIZE	SCALE	LAST REVISED	DRAWN	CHECKED
A1L	1 : 50	26/03/25	GC	NP

REV	SUITABILITY/REASON FOR ISSUE
C1	PLANNING

DRAWING NUMBER
IOS-PUR-01-ZZ-DR-A-0218

Purcell Bristol Studio: 6, St Peter's Court, Bedminster, Bristol BS3 4AQ