


1 NE Elevation - Colour Illustration
1 : 50

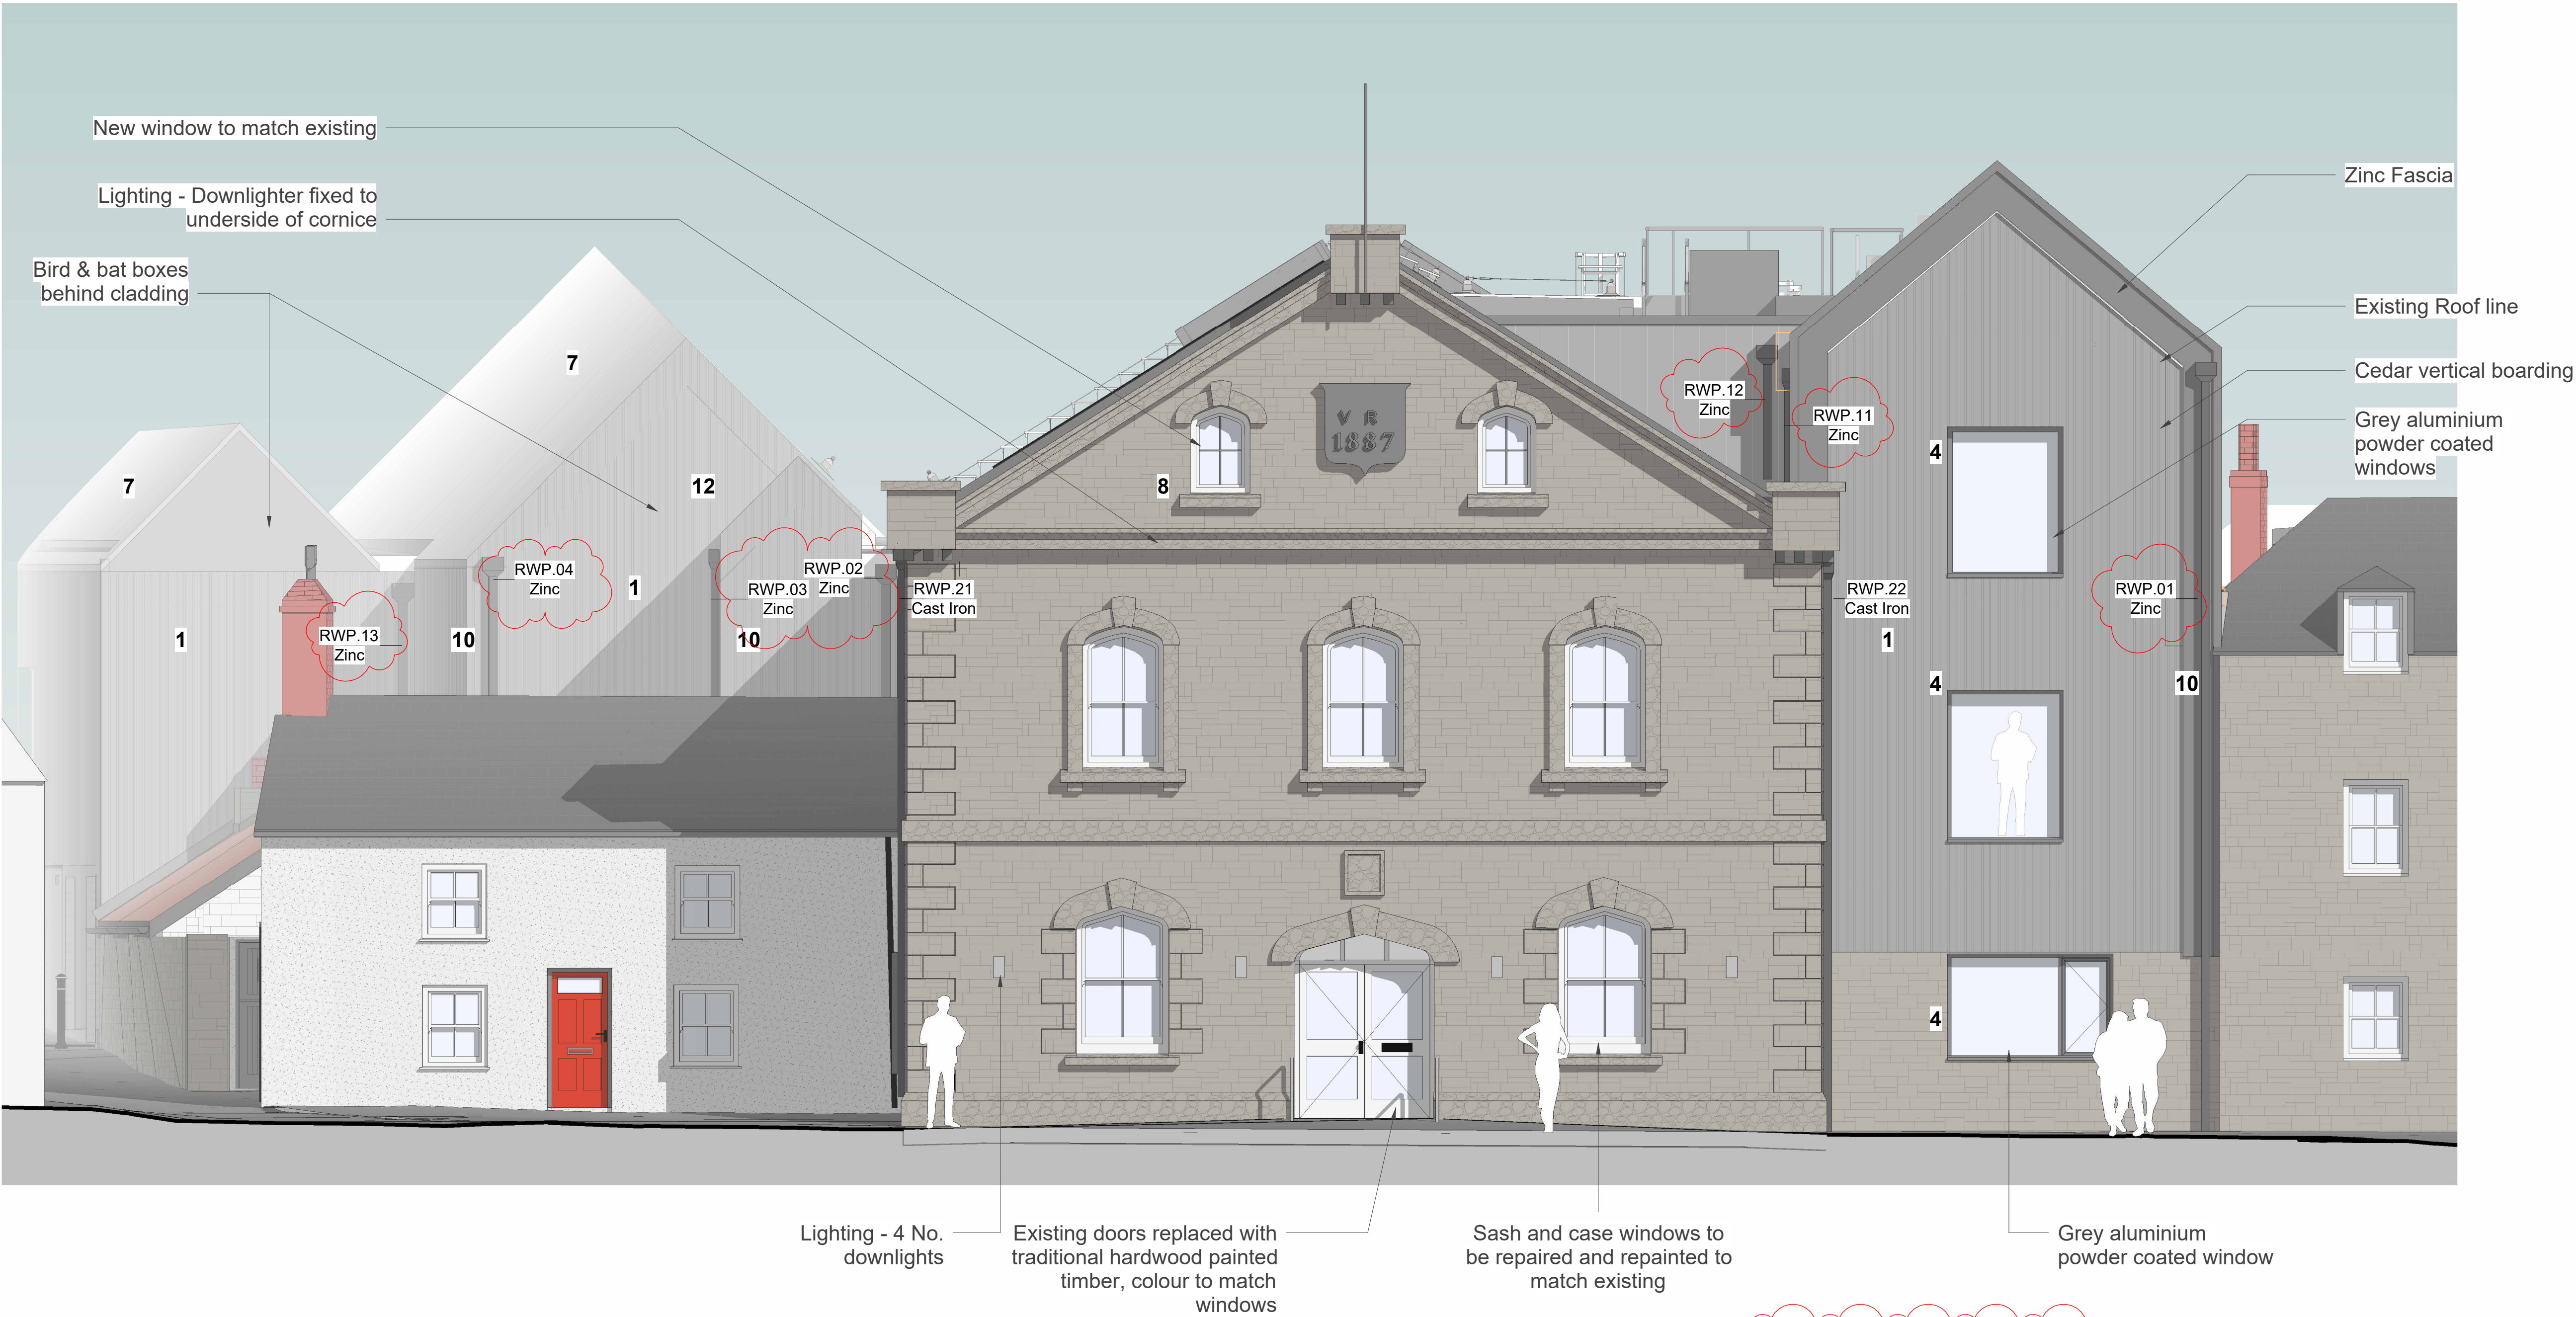

1 Canadian Western Red Cedar Timber Cladding



2 Zinc Cladding - VM Zinc



3 Sliding Aluminium Window - Schuco ASE 80.HI



4 Fixed and Side Hung Aluminium Windows - Schuco AWS 70 BS.S1+



5 External glazed aluminium leaf door set - Schuco AD UP 90 SI



6 Slate Roofing - Riverstone




7 Zinc Roof - VM Zinc Quartz-Zinc




8 Timber sash and case windows



9 Suntech Ultra V mini PV panels

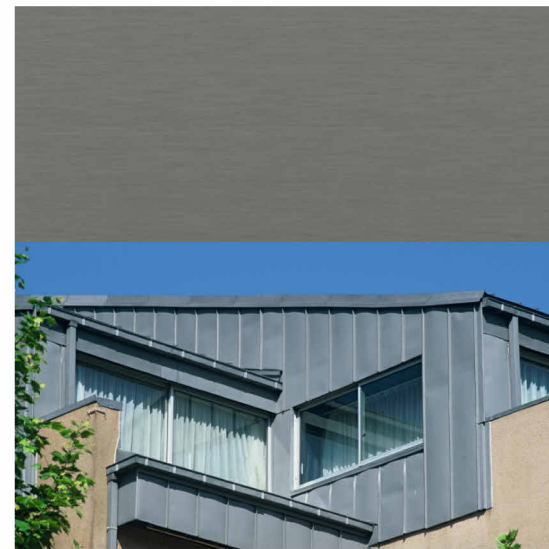

10 Zinc pipework and hoppers to new buildings - VM Zinc Quartz-Zinc

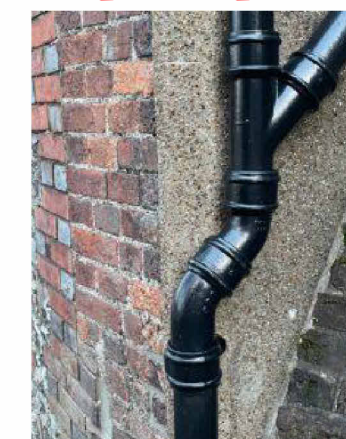

11 Cast Iron Pipework to existing building where required - J&JV Longbottom as Gutters Black



12 Bat boxes in timber weatherboarding - Nestbox Integrated Eco Bat box Crevice Design

Notes:

Drawings are based on survey data and may not accurately represent what is physically present.

Do not scale from this drawing. All dimensions are to be verified on site before proceeding with the work.

All dimensions are in millimeters unless noted otherwise.

Purcell shall be notified in writing of any discrepancies.

RECEIVED

By Tom.Anderton at 9:14 am, Apr 25, 2025

C2	23/04/25	Planning clarification
C1	26/03/25	Planning Variations
P4	18/10/24	Planning Lighting Updates
P3	26/02/24	Updated GA Set
P2	21/09/23	Updated drawing issue for planning consent
P1	07/07/23	Drawings issued to planning authority

REV	DATE	DESCRIPTION
-----	------	-------------

0.5 0 0.5 1 1.5 2 2.5
SCALE 1:50 m



Funded by
UK Government



Made possible with
Heritage Fund



Council of the
ISLES OF SCILLY



Supported using public funding by
ARTS COUNCIL
ENGLAND



CLIENT

Council of the Isles of Scilly

PROJECT

Isles of Scilly Cultural Centre
and Museum

JOB NUMBER

241601

TITLE

Planning - NE Elevation - Coloured
Illustration

SIZE	SCALE	LAST REVISED	DRAWN	CHECKED
A1L	1 : 50	23/04/25	GC	NP

REV	SUITABILITY/REASON FOR ISSUE
C2	PLANNING

DRAWING NUMBER

IOS-PUR-01-ZZ-DR-A-0215

Purcell Bristol Studio: 6, St Peter's Court, Bedminster, Bristol BS3 4AQ

