


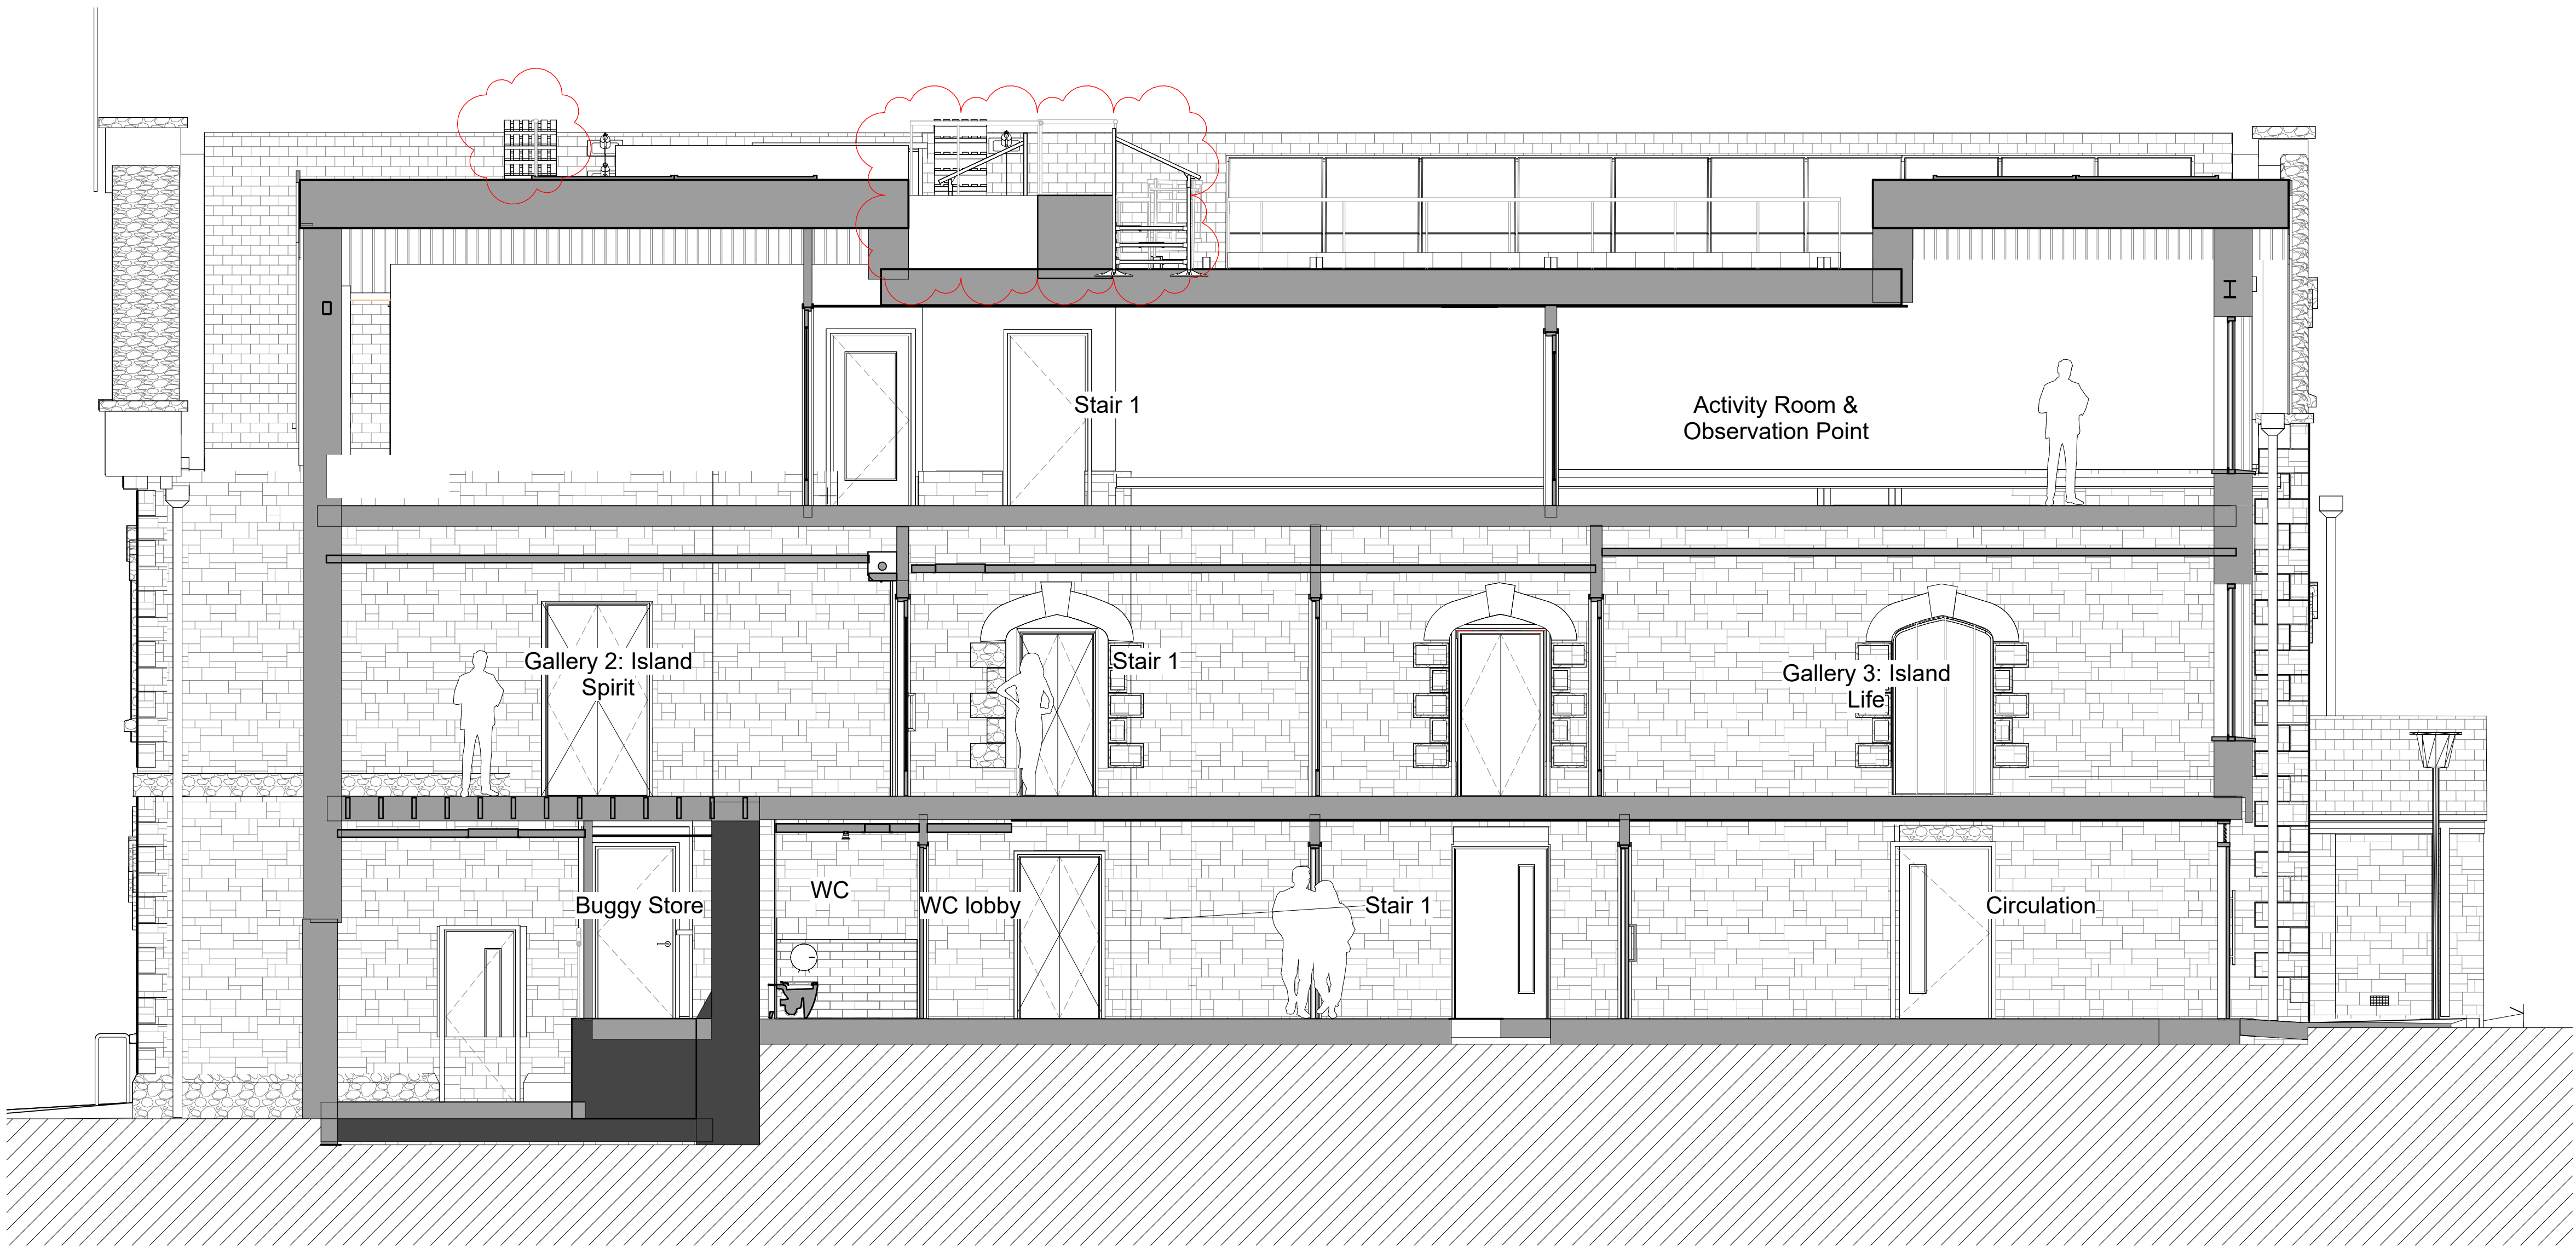

1 Section F-F
1 : 50

Notes:
Drawings are based on survey data and may not accurately represent what is physically present.


Do not scale from this drawing. All dimensions are to be verified on site before proceeding with the work.

All dimensions are in millimeters unless noted otherwise.

Purcell shall be notified in writing of any discrepancies.

RECEIVED
By Tom.Anderton at 1:16 pm, Jun 09, 2025

P3	04/06/25	LBC Clarifications
P2	21/09/23	Updated drawing issue for planning consent
P1	07/07/23	Drawings issued to planning authority
REV	DATE	DESCRIPTION

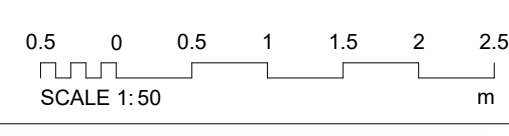

CLIENT
Council of the Isles of Scilly

PROJECT
Isles of Scilly Cultural Centre and Museum

JOB NUMBER
241601

PURCELL

TITLE
Planning - Section F-F - Proposed

SIZE	SCALE	LAST REVISED	DRAWN	CHECKED
A1L	1 : 50	04/06/25	GC	NP
REV	SUITABILITY/REASON FOR ISSUE			
P3	PLANNING			
DRAWING NUMBER				
IOS-PUR-01-XX-DR-A-0225				
Purcell Bristol Studio: 6, St Peter's Court, Bedminster, Bristol BS3 4AQ				