


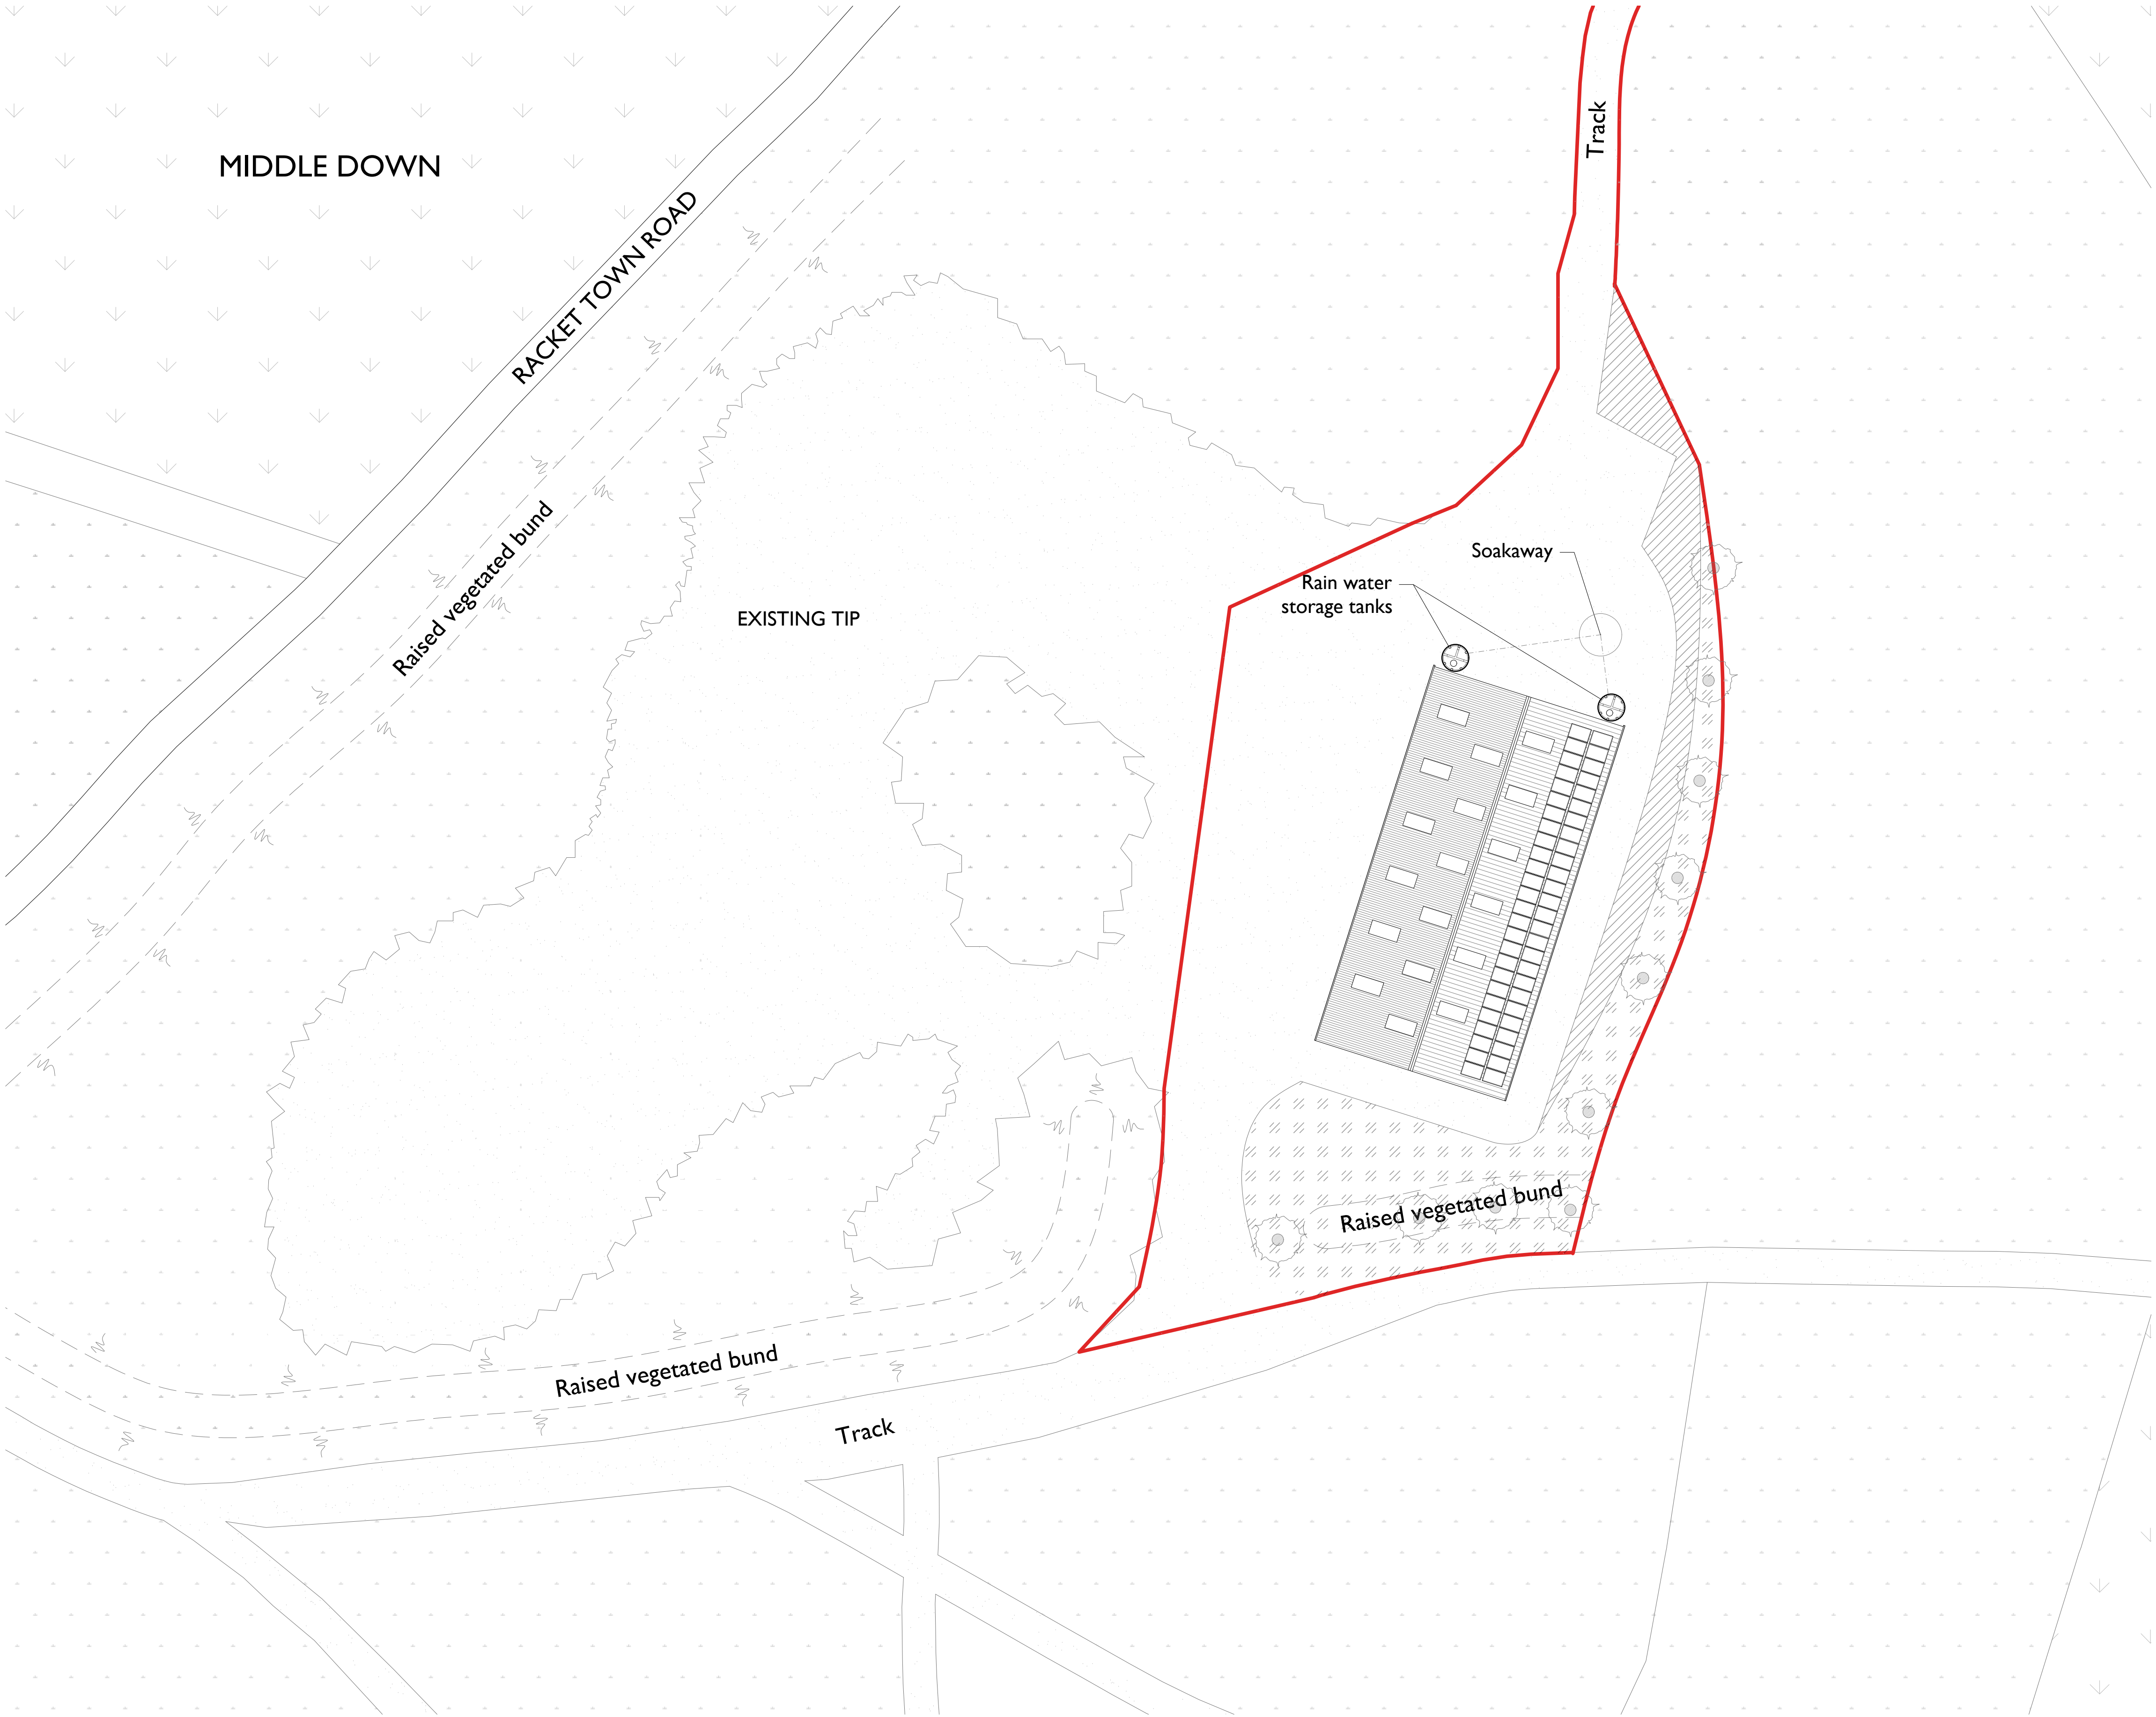

SCALE 1:250 @ A1


G	CH	NL	28.07.25	Updated for planning issue
F	NL		18.07.25	Updated to client comments
E	JW	NL	27.06.25	Updated to client comments
D	CH	NL	17.06.25	Roller shutter doors
C	CH	NL	12.06.25	Amended size and location
B	CH	NL	15.05.25	
A	CH	NL	23.04.25	
-	CH	NL	26.03.25	First Issue

Rev.	DR.	CH.	Date	Notes
------	-----	-----	------	-------

PROJECT	TRESCO BUILDER'S AND MACHINERY STORE
DRAWING	PROPOSED BLOCK PLAN

DRAWING No.	4399_002_G
-------------	------------

SCALE	1:250@ A1	DATE	JULY 25
	1:500@ A1		

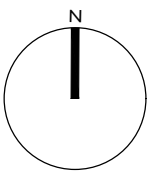

llewellyn
harker
lowe