



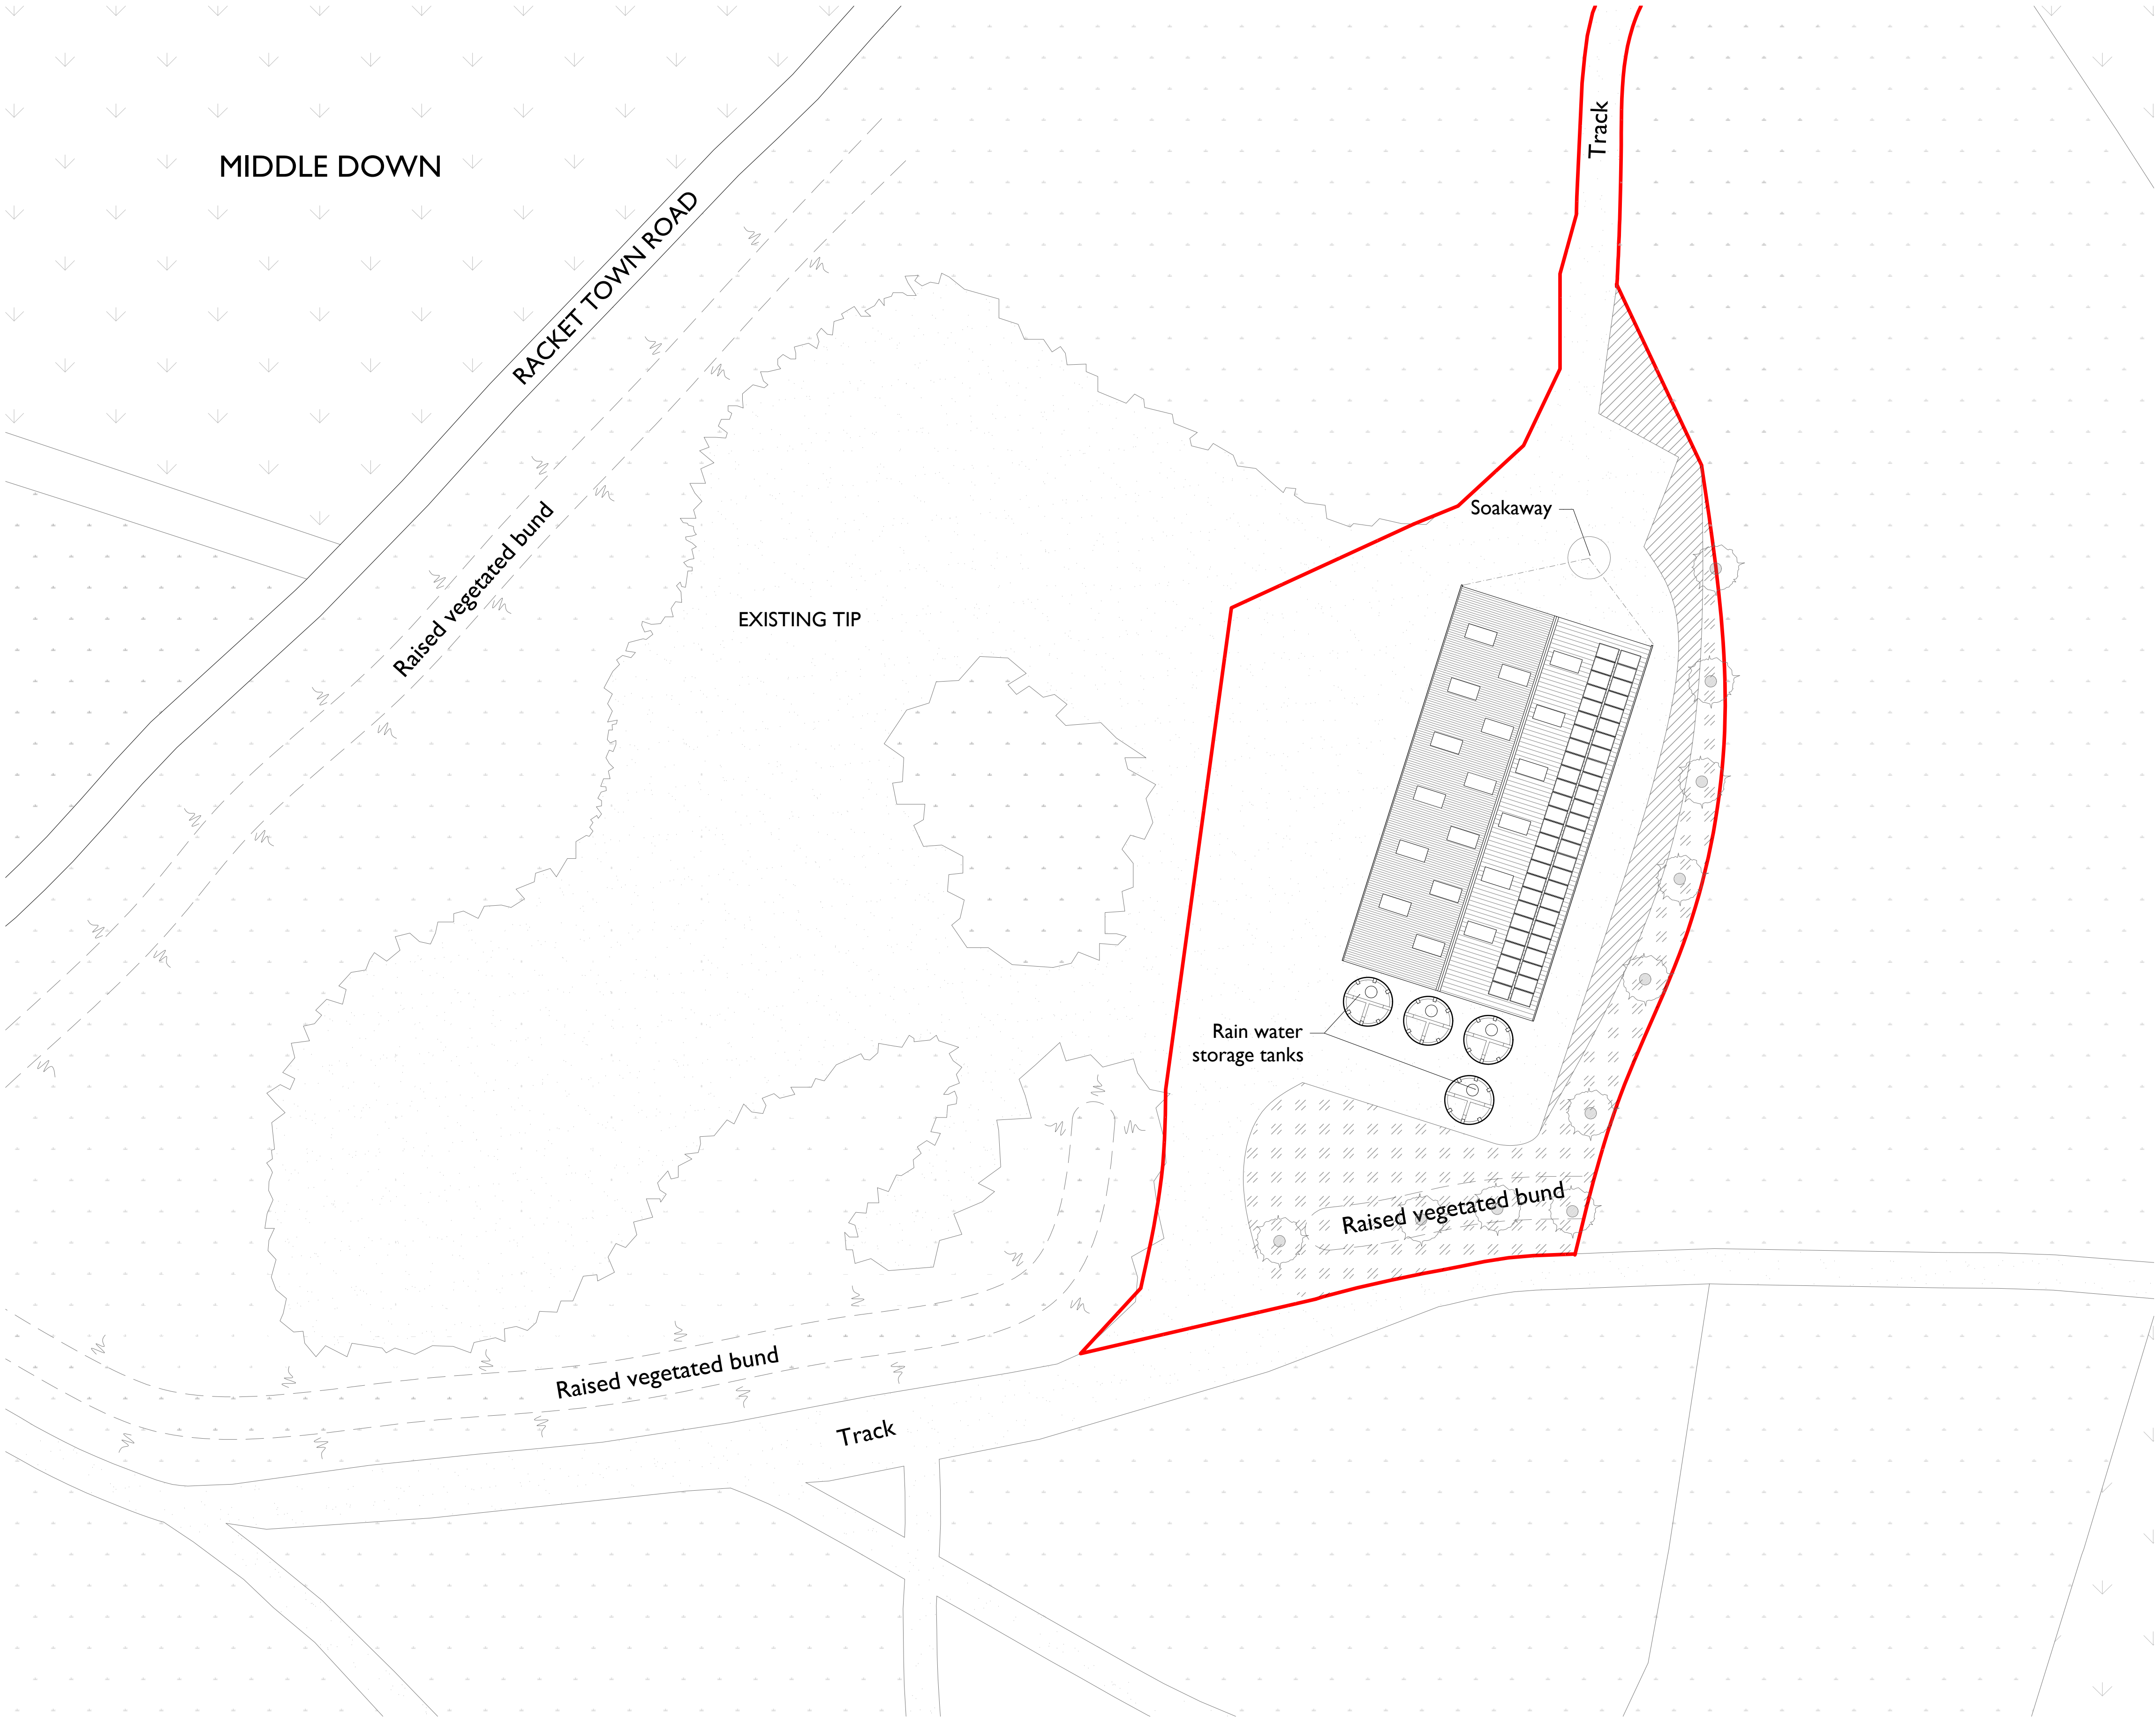

SCALE 1:250 @ A1				
J	JW	NL	26.09.25	Revised Rainwater Harvesting
H	JW	NL	08.09.25	Additional Rainwater Harvesting
G	CH	NL	28.07.25	Updated for planning issue
F	NL		18.07.25	Updated to client comments
E	JW	NL	27.06.25	Updated to client comments
D	CH	NL	17.06.25	Roller shutter doors
C	CH	NL	12.06.25	Amended size and location
B	CH	NL	15.05.25	
A	CH	NL	23.04.25	
-	CH	NL	26.03.25	First Issue
Rev.	DR.	CH.	Date	Notes
PROJECT TRESKO BUILDER'S AND MACHINERY STORE				
DRAWING PROPOSED BLOCK PLAN				
DRAWING No. 4399_002_J				
SCALE 1:250@ A1			DATE JULY 25	
1:500@ A1				

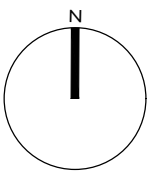

llewellyn
harker
lowe